



LAYOUT DIAGRAM

DRAWING NUMBER

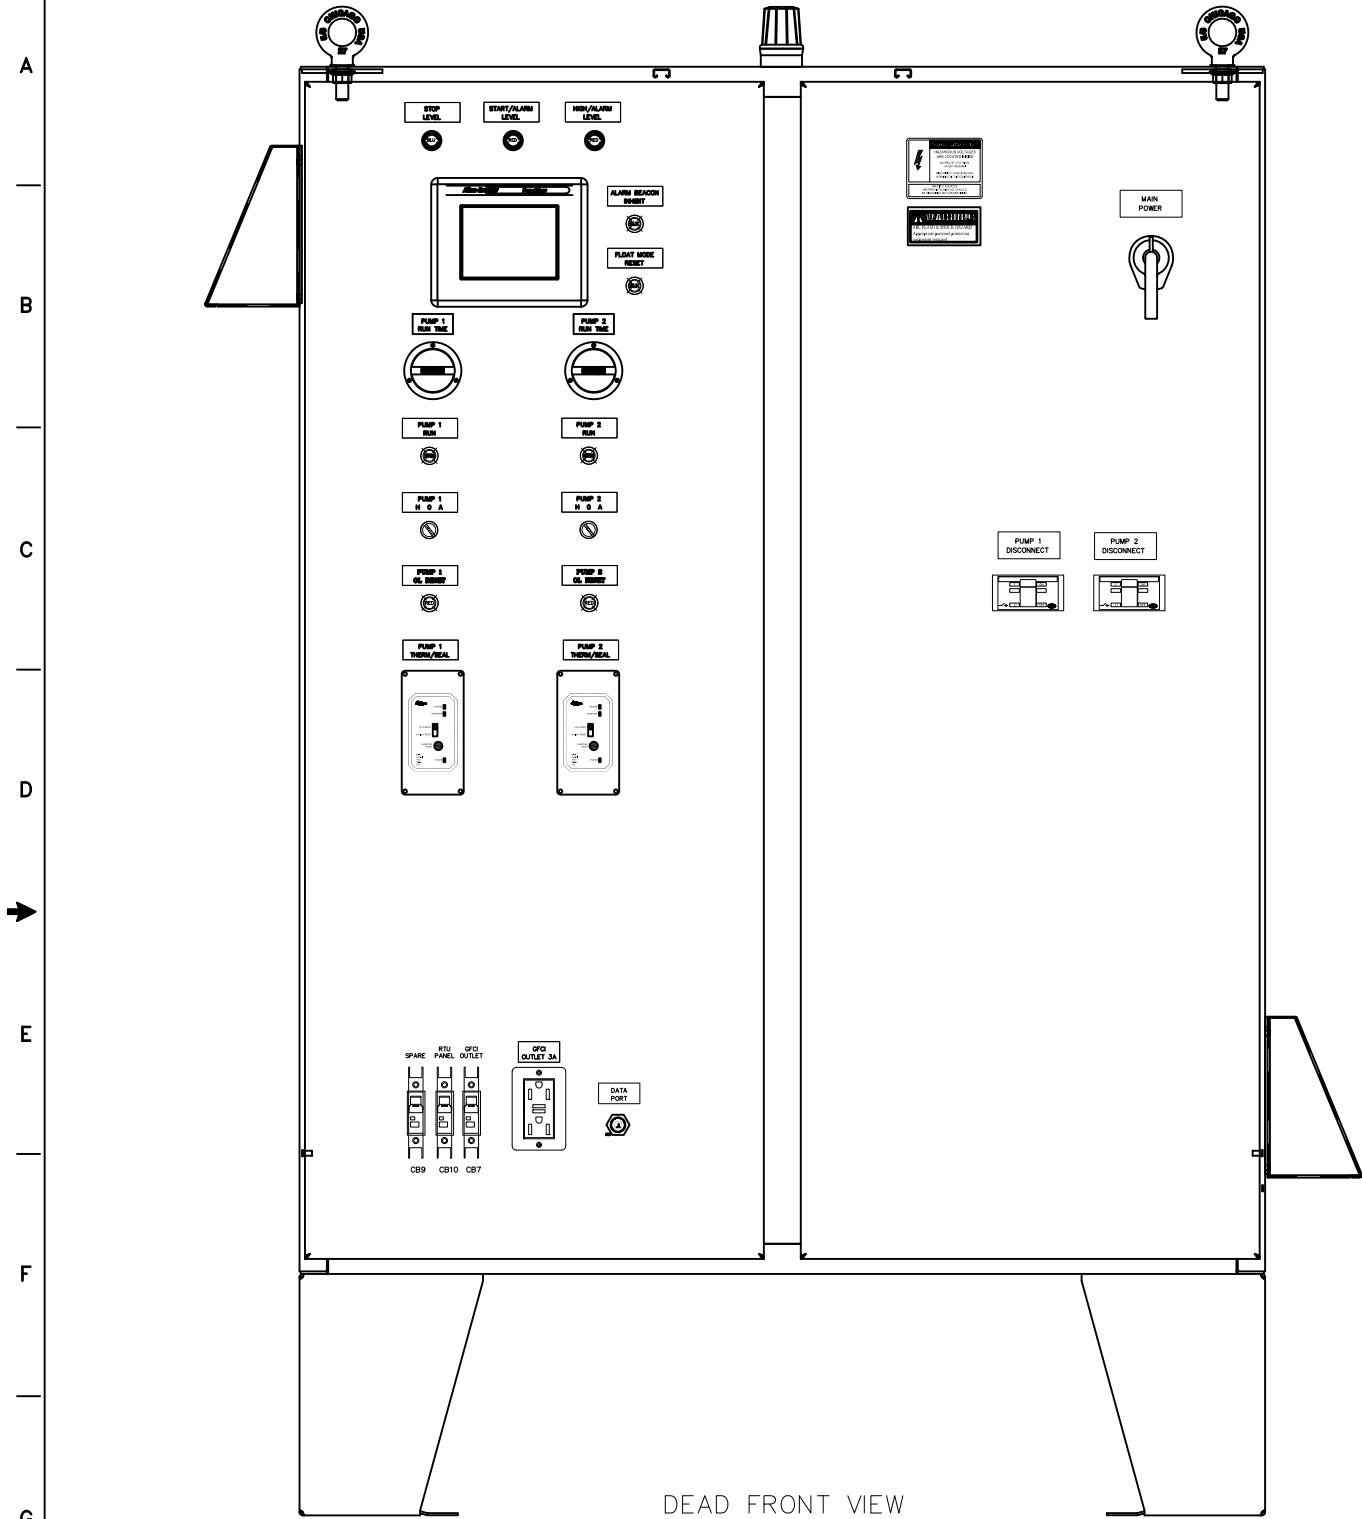

DEAD FRONT VIEW

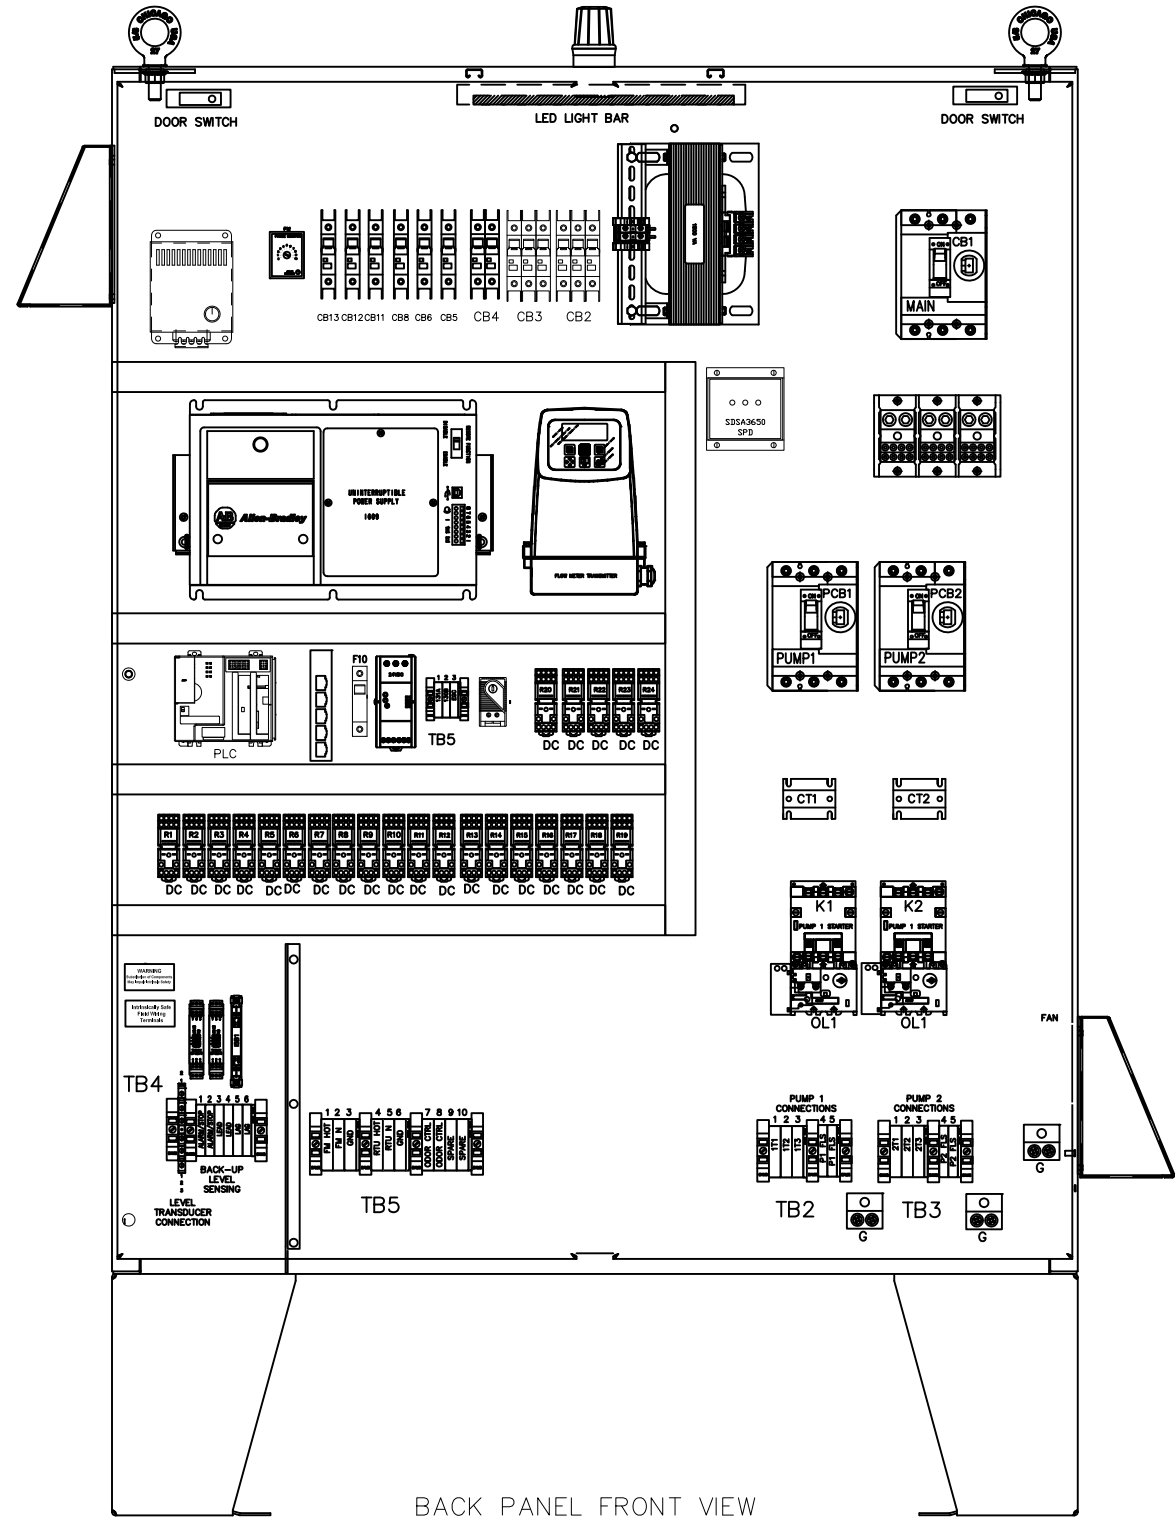

BACK PANEL FRONT VIEW

THE ENCLOSURE SHOWN REPRESENTS THE INTENT OF THE DESIGN. OFTEN THE ENCLOSURE SIZE AND LAYOUT MUST CHANGE TO ACCOMMODATE THE REQUIRED COMPONENTS AND FINAL DESIGN. PLEASE CONTACT ROMTEC UTILITIES TO OBTAIN ACTUAL AS-BUILT DRAWINGS BEFORE INSTALLATION.

REV OR APPD BY	REV. LET.	REVISIONS	DATE	REV OR APPD BY	THIS DRAWING IS THE PROPERTY OF ROMTEC AND CONTAINS PROPRIETARY AND CONFIDENTIAL INFORMATION WHICH MUST NOT BE DUPLICATED, USED OR DISCLOSED OTHER THAN EXPRESSLY AUTHORIZED BY ROMTEC	CUSTOMER: PHONE: 541-496-9678 <b>ROMTEC</b>	DATE 1/18/17 DESIGN KAS DRAWN DRWAN CHK'D CHK'D APPR'D APPRVD SHEET 1 of 1	REV. A HP 4 SIZE D	PROJECT NAME: SETTLER'S FIELD FILE NO: CONFIG NO: ADDER NO: PROJECT NUMBER PROJECT NUMBER DRAWING NUMBER DRAWING NUMBER
----------------	-----------	-----------	------	----------------	--	---	---	--------------------------	--

ROMTEC UTILITIES, INC. ROSEBURG, OREGON