



36H X 48W X 12D NEMA 4 CABINET

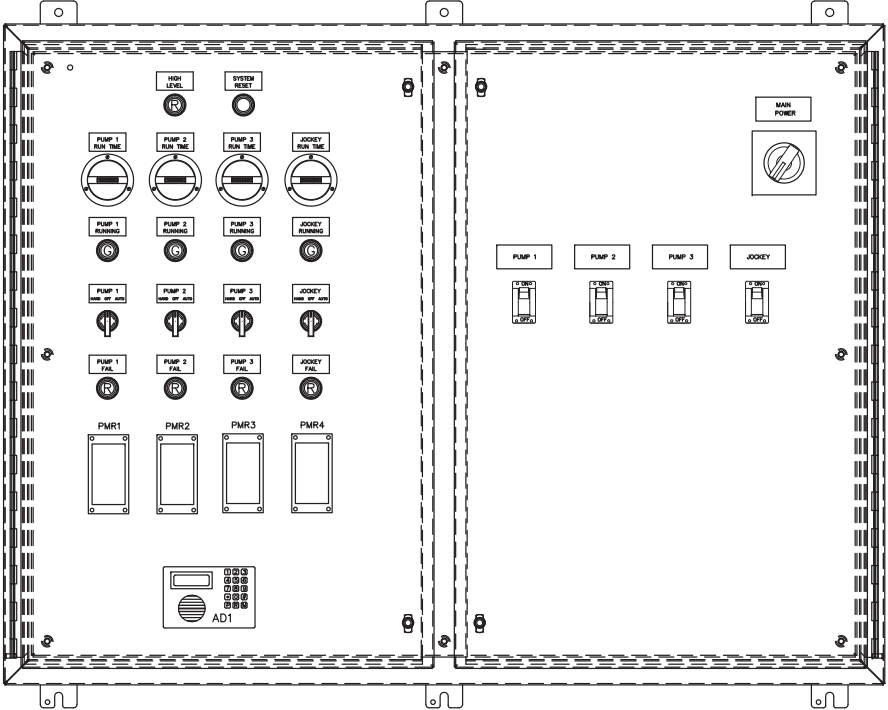

DEADFRONT VIEW

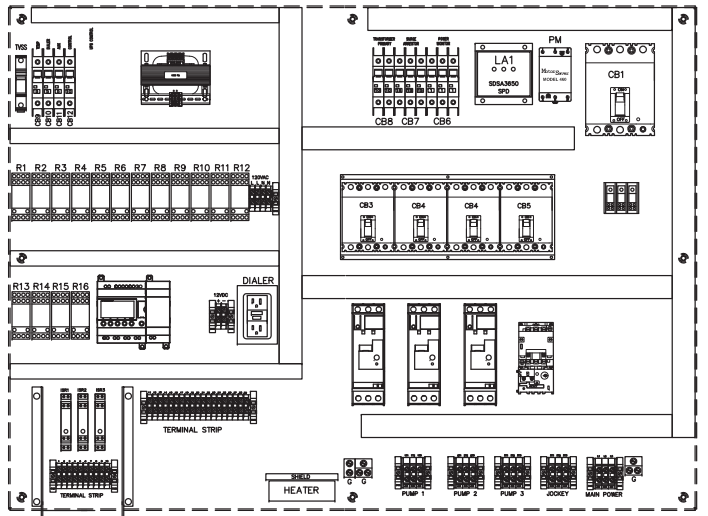

BACKPLATE VIEW

**PRELIMINARY
DRAWINGS**

THE ENCLOSURE SHOWN REPRESENTS THE INTENT OF THE DESIGN. OFTEN THE ENCLOSURE SIZE AND LAYOUT MUST CHANGE TO ACCOMMODATE THE REQUIRED COMPONENTS AND FINAL DESIGN. PLEASE CONTACT ROMTEC UTILITIES TO OBTAIN ACTUAL AS-BUILT DRAWINGS BEFORE INSTALLATION.

| | | | | | | | | | | | | | | | |
|-------------------|--|-------------------|--|------|--|------|--|--|--|--|--|---|--|--|--|
| REV. OR APP'D. BY | | REV. OR APP'D. BY | | DATE | | DATE | | THIS DRAWING IS THE PROPERTY OF ROMTEC AND IS CONFIDENTIAL INFORMATION WHICH MUST NOT BE DISCLOSED OR REPRODUCED WITHOUT THE EXPRESS WRITTEN PERMISSION OF ROMTEC. | | CUSTOMER: ROMTEC UTILITIES, INC. ROSEBURG, OREGON PHONE: 541-496-9678 | | DATE: 7/11/14 DESIGN: KAS DRAWN: DRWAN CHK'D: CHK'D APPR'D: APPR'D SHEET LAYOUT: D | | PROJECT NAME: SHEA CENTER FILE NO: CONFIG NO: ADDER NO: PROJECT NUMBER DRAWING NUMBER --- | |
| REVISIONS | | | | | | | | | | | | | | | |


SCHEMATIC DIAGRAM

DRAWING NUMBER _____



HOFFMAN A1086CHSCFG

(DATA SUBJECT TO CHANGE WITHOUT NOTICE)

LIGHT/BUZZER

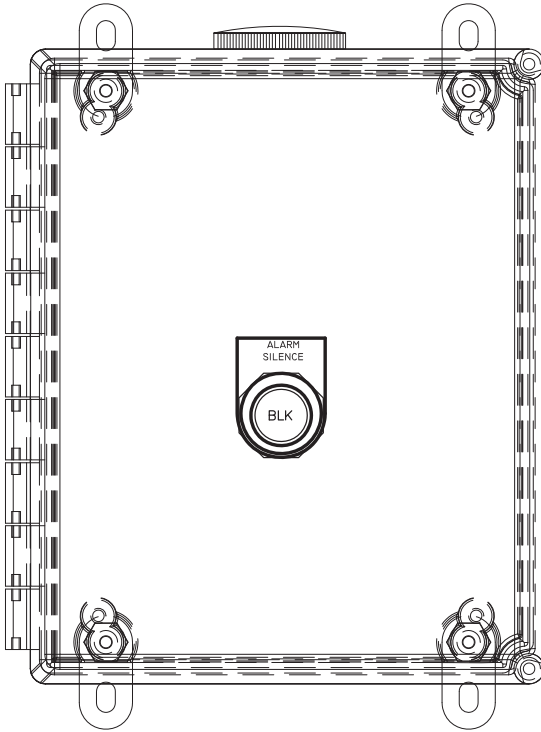

OUTER DOOR

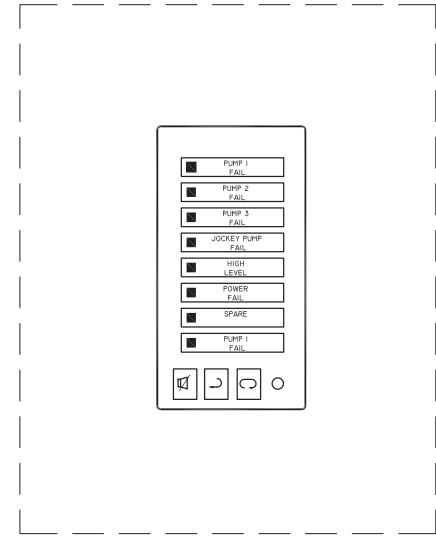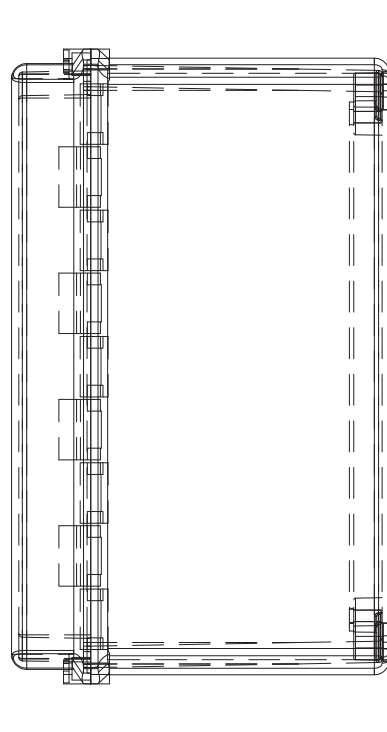

INNER SWING PANEL

| | | | | | | | | | | | | | | | | | | | | | |
|--|--|------------|--|------|--|----------------|--|------|--|--|--|--|--|---|--|------|--|----------------|--|------|--|
| REV OR APPD BY | | REV OR LET | | DATE | | REV OR APPD BY | | DATE | | REV OR APPD BY | | DATE | | REV OR APPD BY | | DATE | | REV OR APPD BY | | DATE | |
| | | | | | | | | | | | | | | | | | | | | | |
| <p>THIS DRAWING IS THE PROPERTY OF ROMTEC AND CONTAINS PROPRIETARY AND CONFIDENTIAL INFORMATION WHICH MUST NOT BE REPRODUCED, COPIED, OR DISCLOSED WITHOUT THE EXPRESS WRITTEN AUTHORIZATION OF ROMTEC</p> | | | | | | | | | | <p>CUSTOMER: _____ PHONE: 541-496-9678</p> | | <p>DATE: 4/11/14 DESIGN: KAS DRAWN: KAS CHK'D: _____ APPR'D: _____</p> | | <p>REV. _____ FILE NO: _____ CONFIG NO: _____ ORDER NO: _____ PROJECT NUMBER: _____ DRAWING NUMBER: _____</p> | | | | | | | |
| <p>ROMTEC UTILITIES, INC. ROSEBURG, OREGON</p> | | | | | | | | | | <p>ROMTEC</p> | | <p>SHEET 1 OF 1</p> | | <p>PROJECT NAME: BCH ANNUNCIATOR</p> | | | | | | | |