
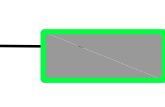

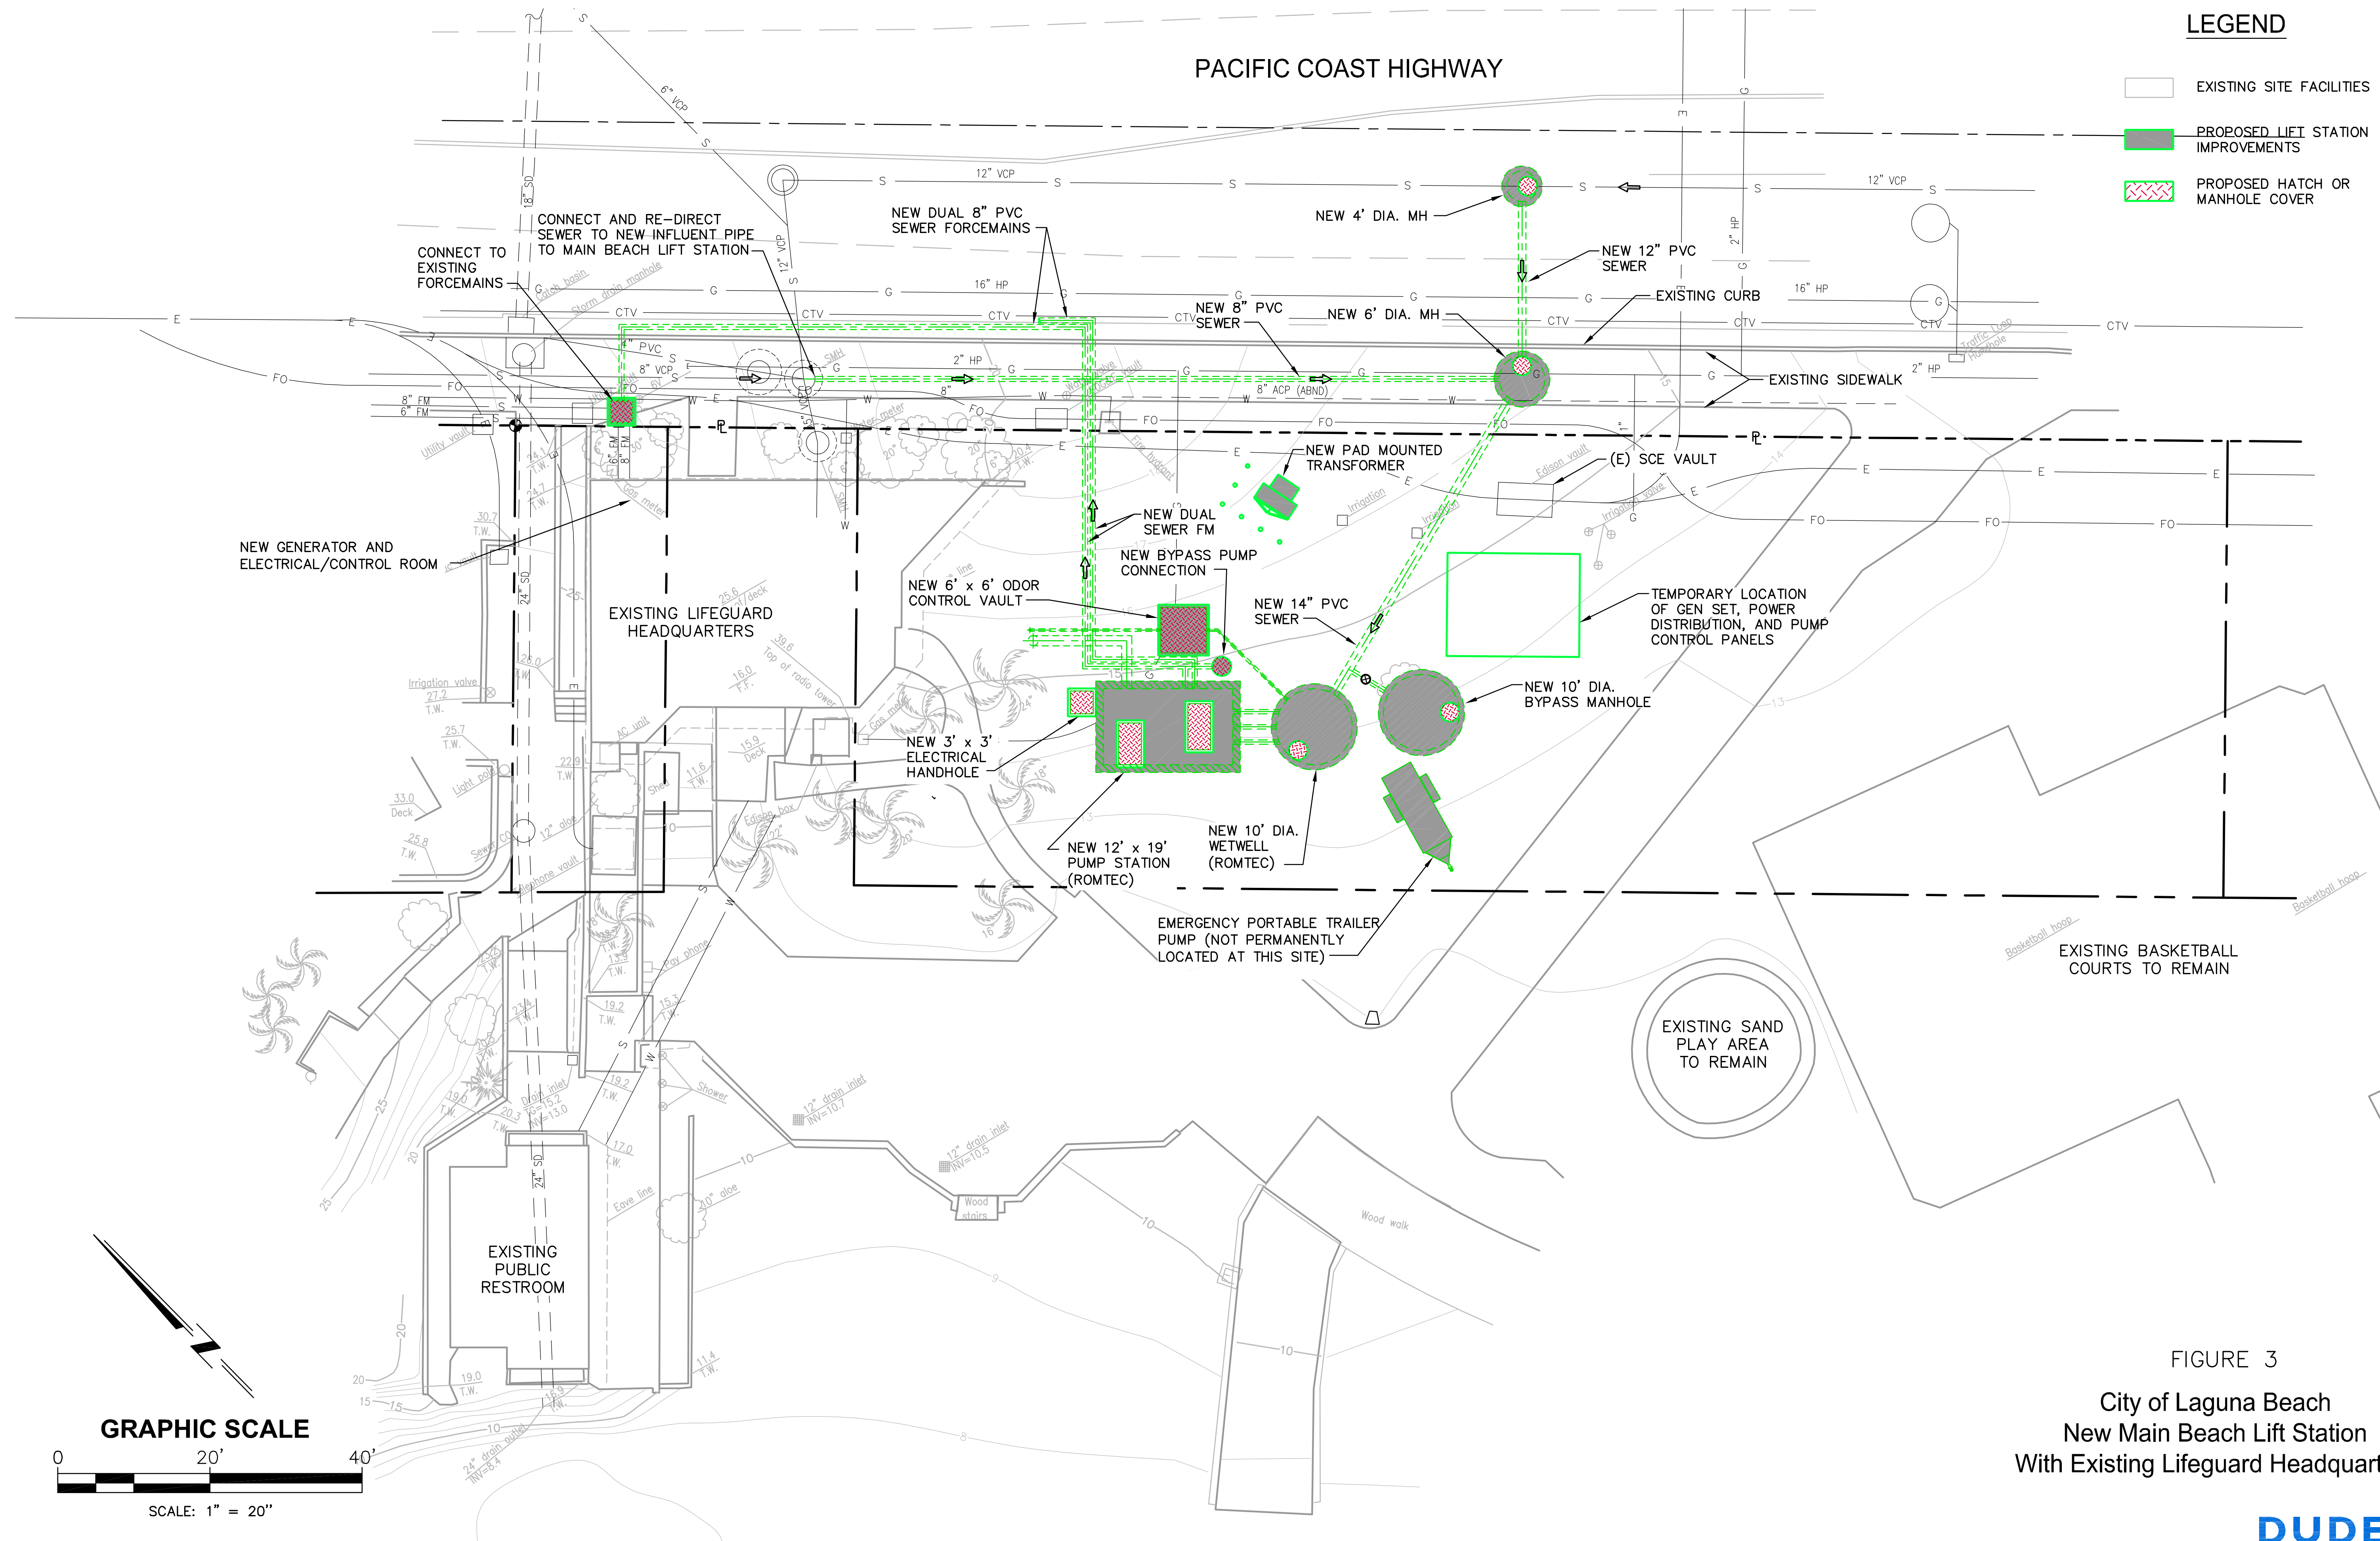


P:\101\Engineering\Laguna Beach\63333-Main Beach Lift Station Design\06 - Design Data\CADD\Dwg\63333-Figures 2-5


LEGEND

-  EXISTING SITE FACILITIES
-  PROPOSED LIFT STATION IMPROVEMENTS
-  PROPOSED HATCH OR MANHOLE COVER

PACIFIC COAST HIGHWAY



GRAPHIC SCALE

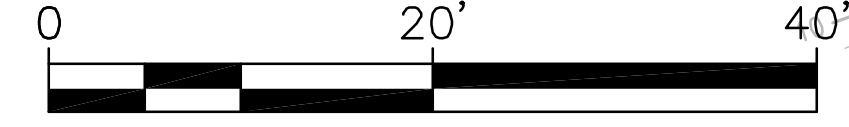

SCALE: 1" = 20"

FIGURE 3
 City of Laguna Beach
 New Main Beach Lift Station
 With Existing Lifeguard Headquarters

