


FAMILY AUTO CENTER CHEVROLET DEALER

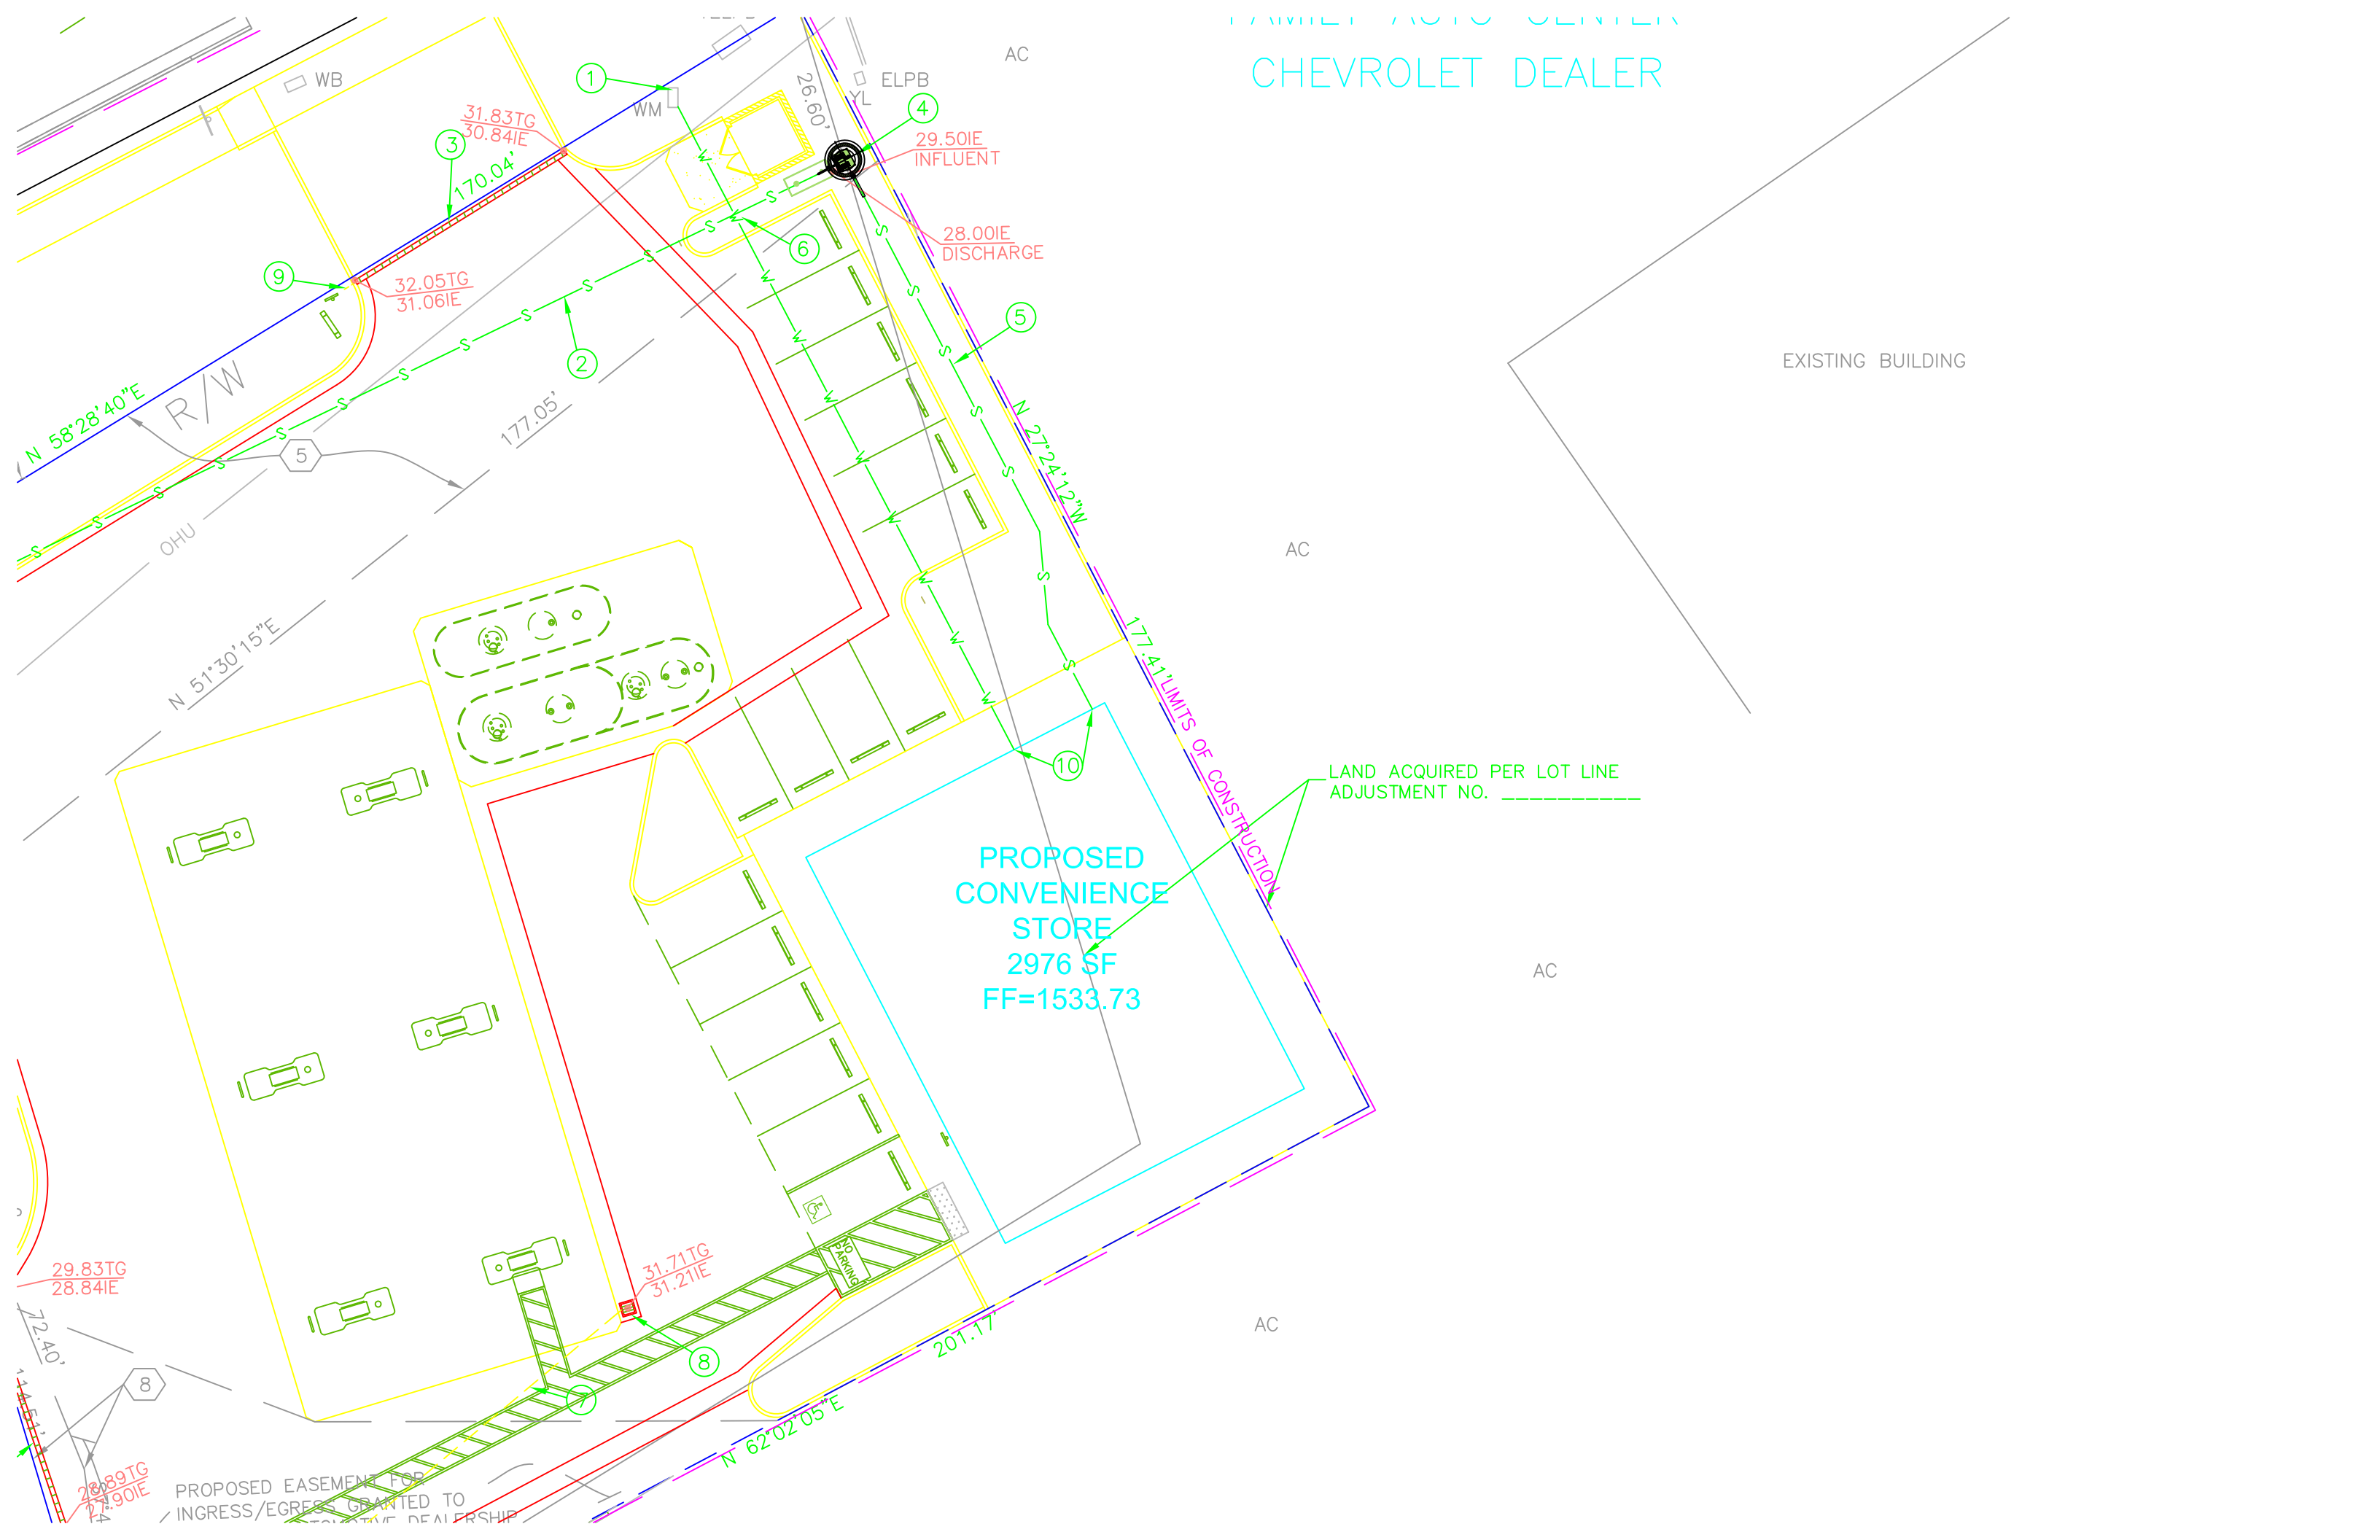

EXISTING BUILDING

LAND ACQUIRED PER LOT LINE
ADJUSTMENT NO. _____

PROPOSED
CONVENIENCE
STORE
2976 SF
FF=1533.73

PROPOSED EASEMENT FOR
INGRESS/EGRESS GRANTED TO
CHEVROLET DEALERSHIP