


Approved SDS changes to VSG-0000-PL-U1100 shown in cloud

This E&DCR

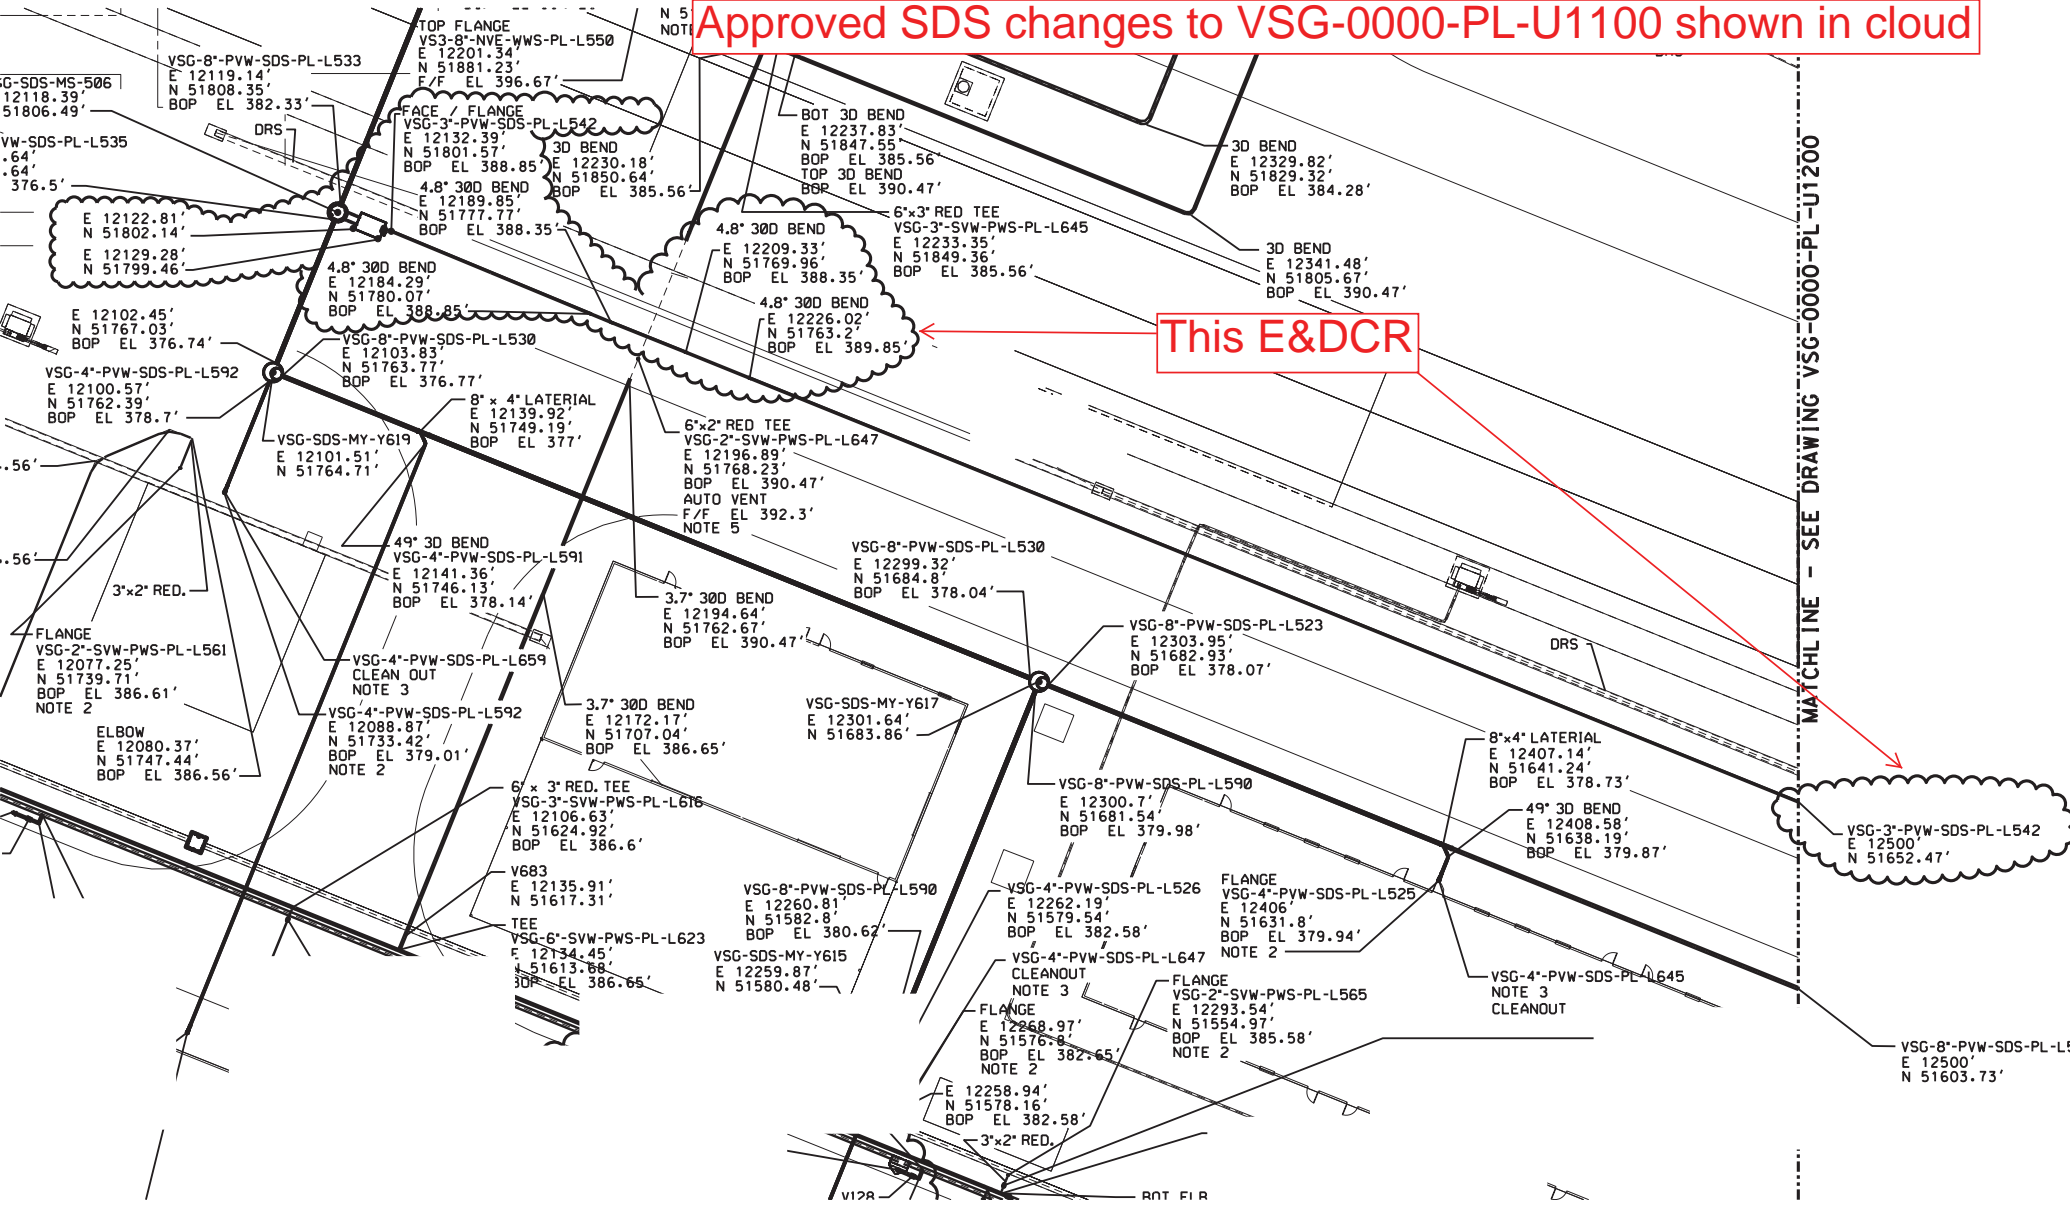

MATCHLINE - SEE DRAWING VSG-0000-PL-U1200

VSG-3-PVW-SDS-PL-L542  
E 12500'  
N 51652.47'

**APPROVED CHANGES to VSG-0000-PL-V1302**

