




40"H x 32"W x 12"D NEMA 4

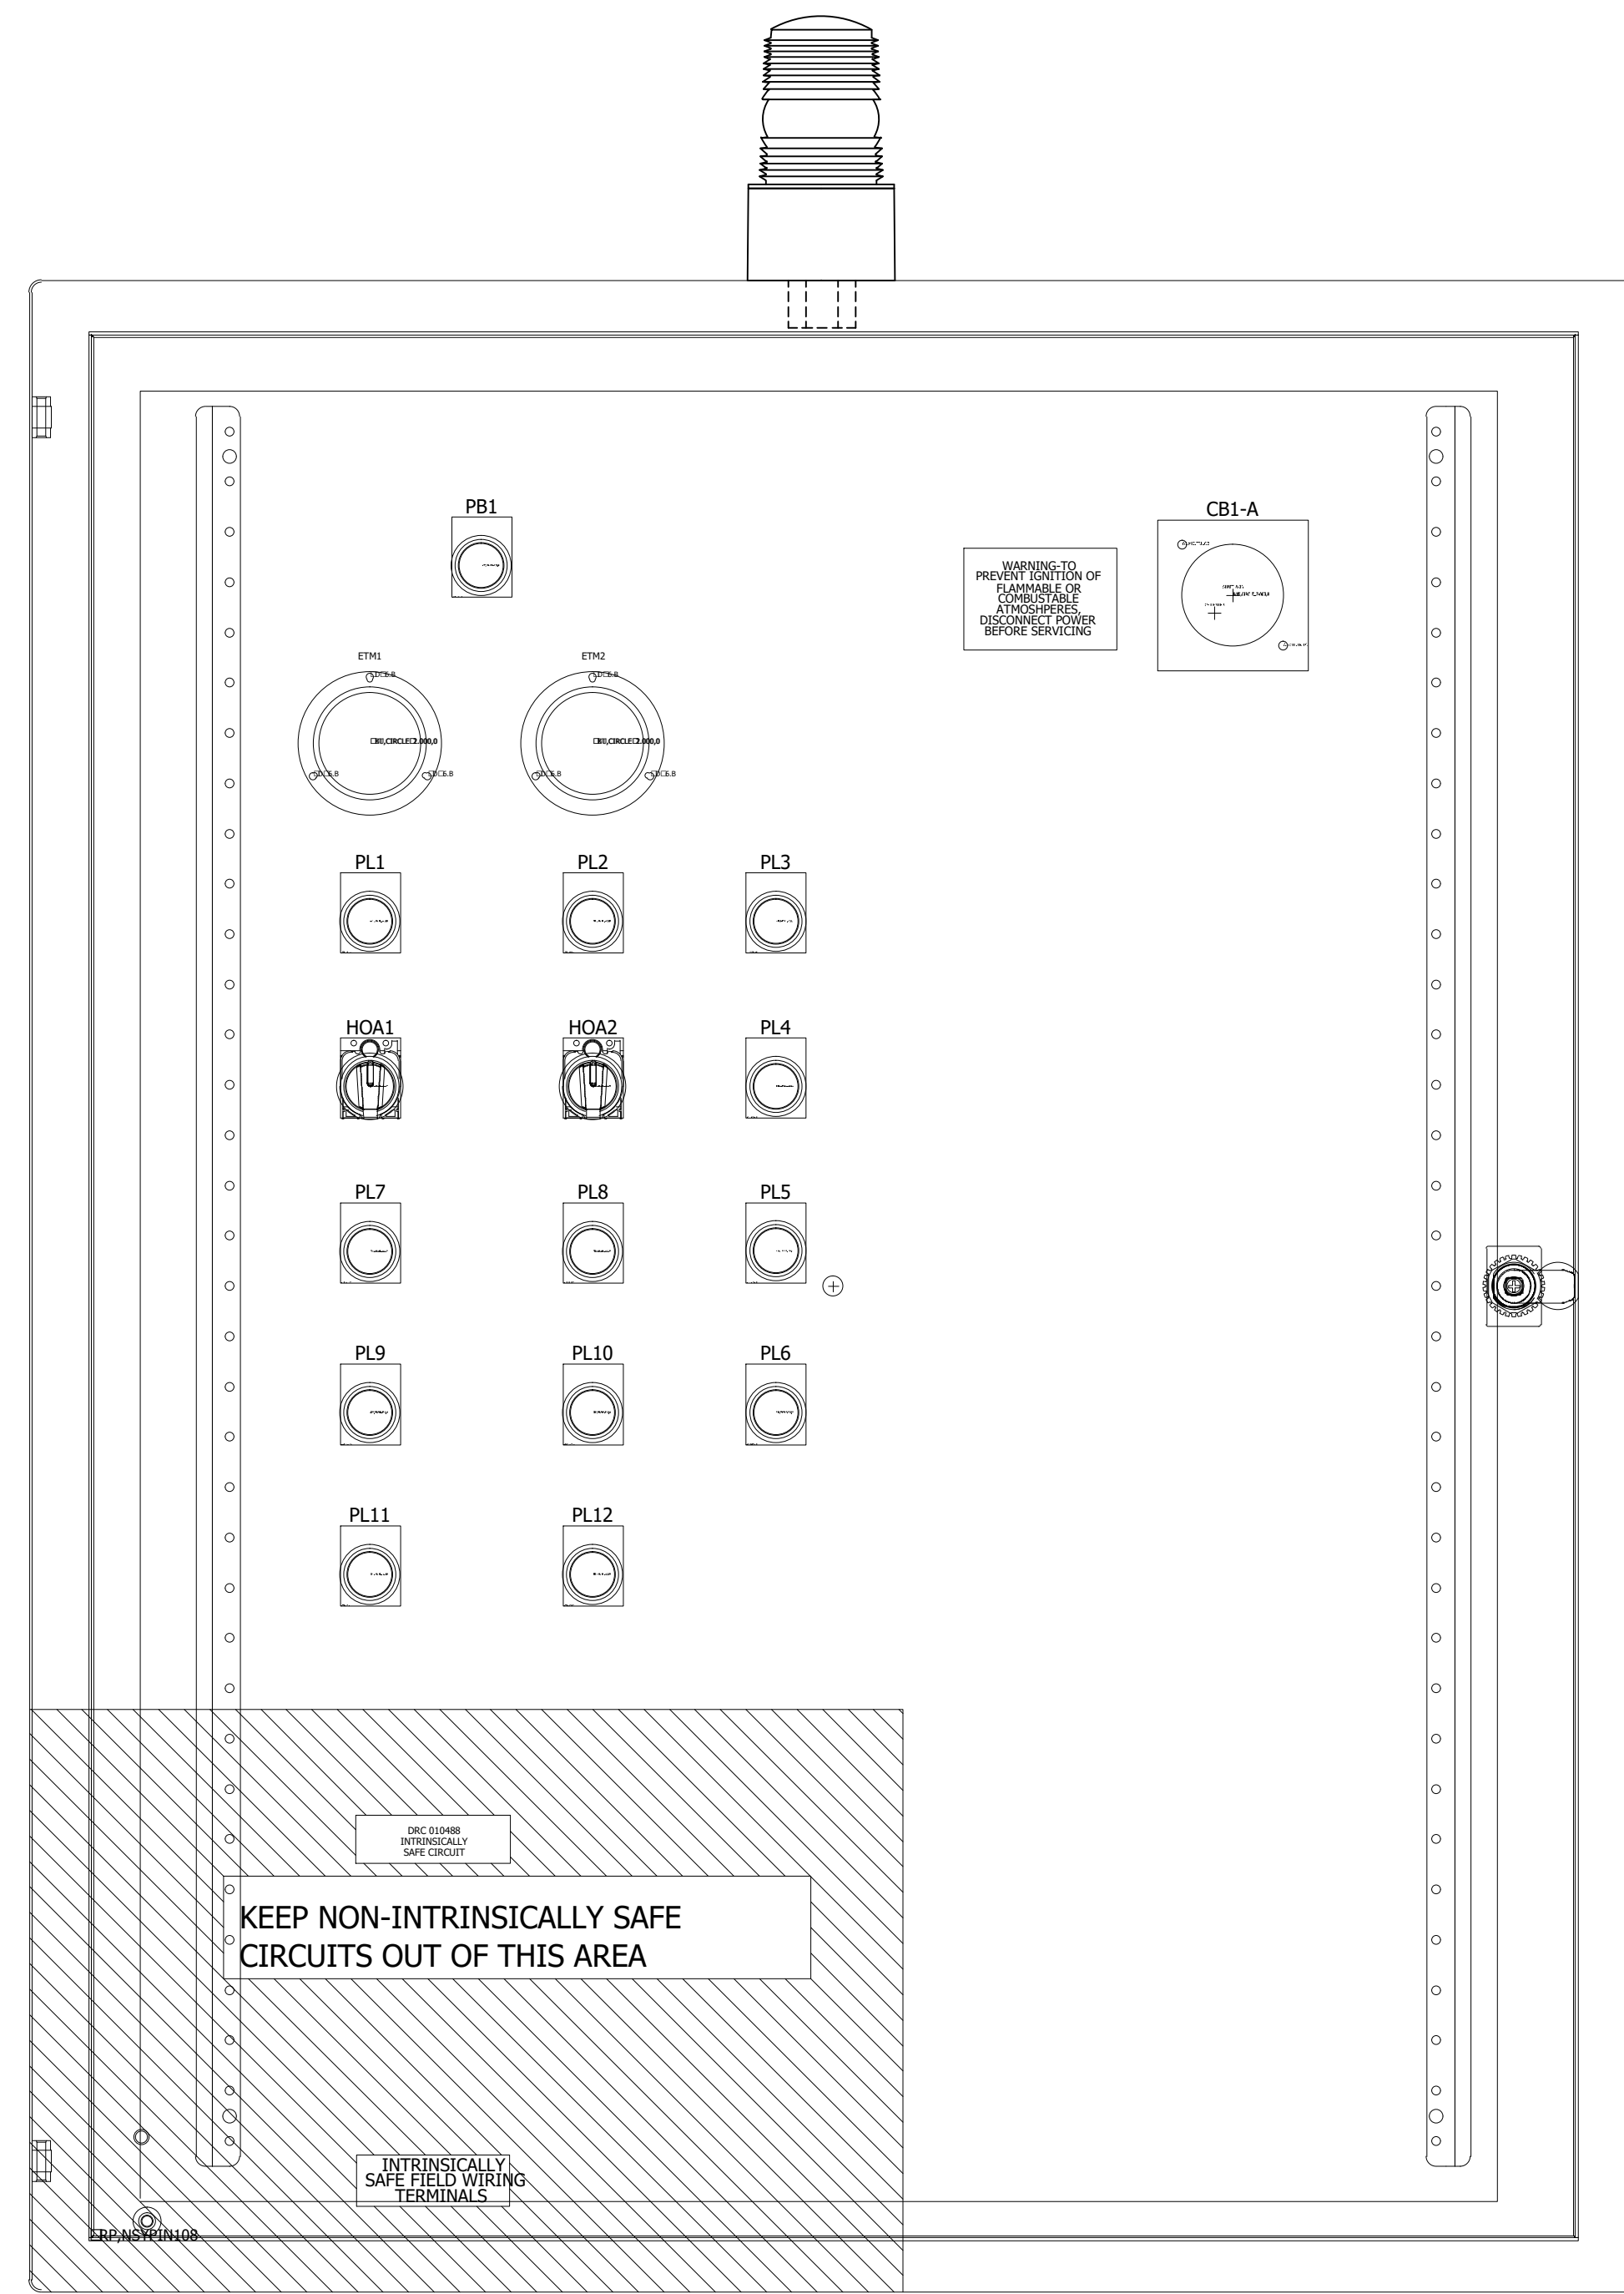

DEAD FRONT DOOR

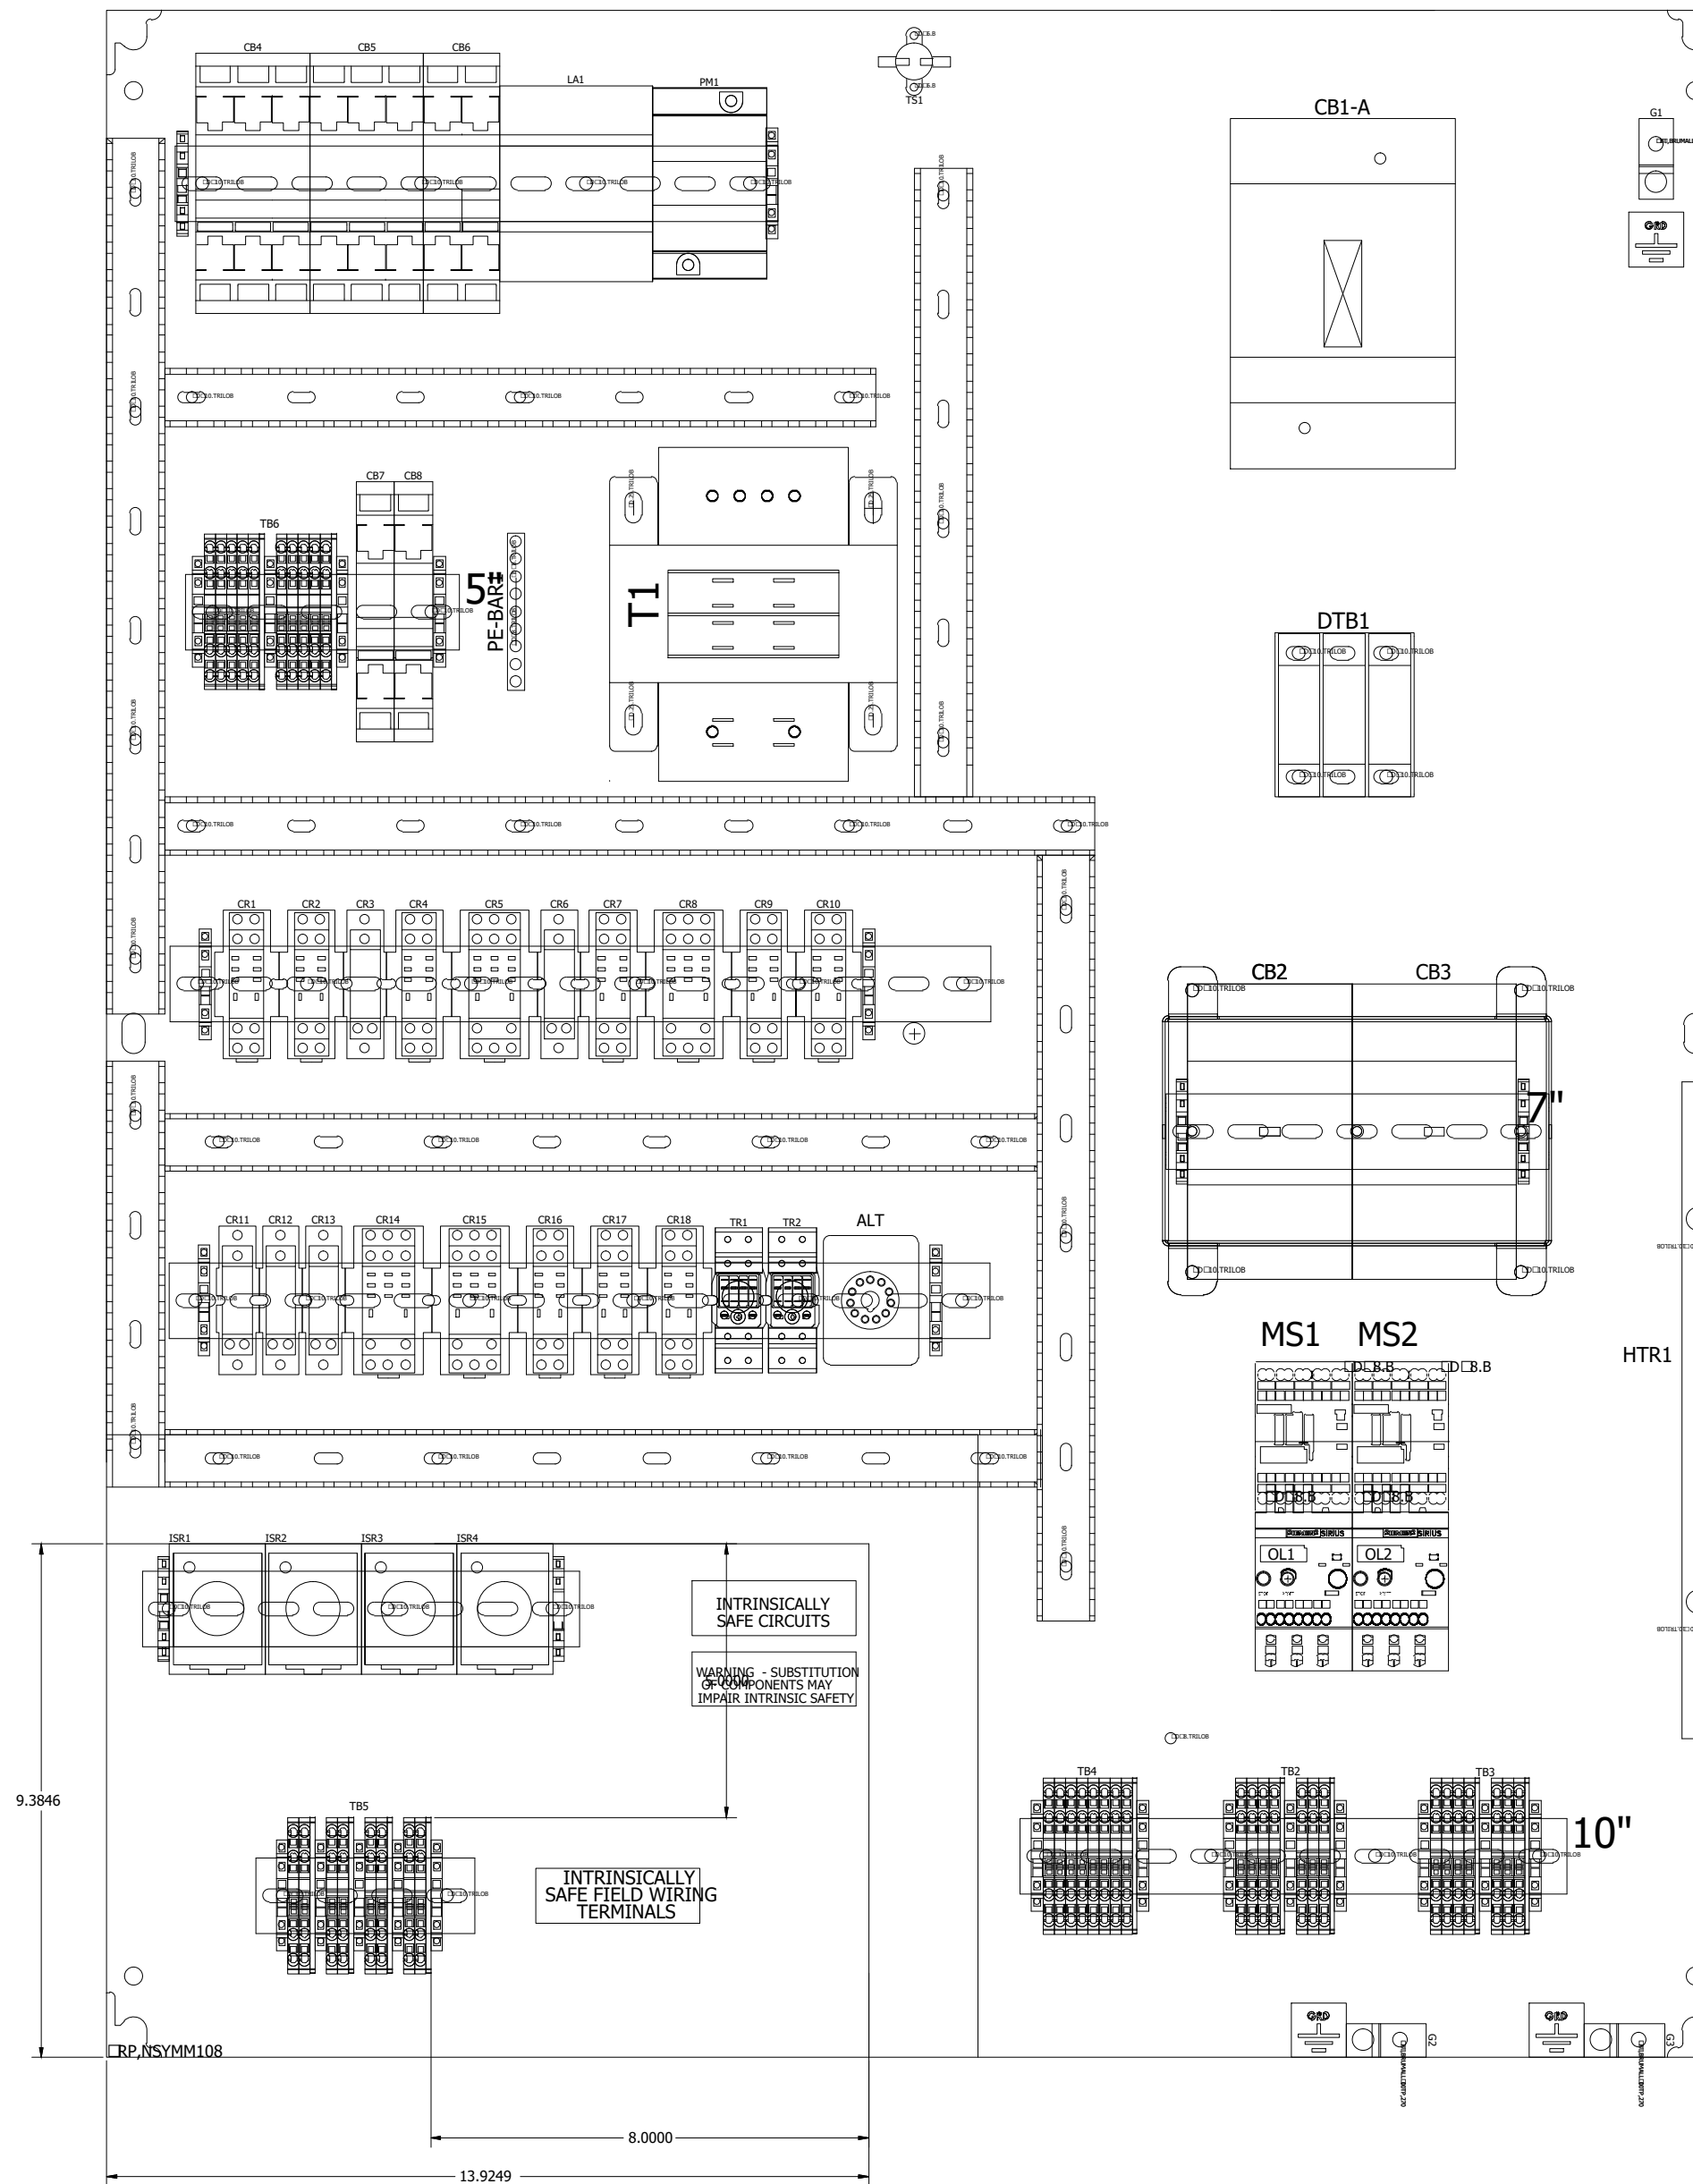

BACK PANEL

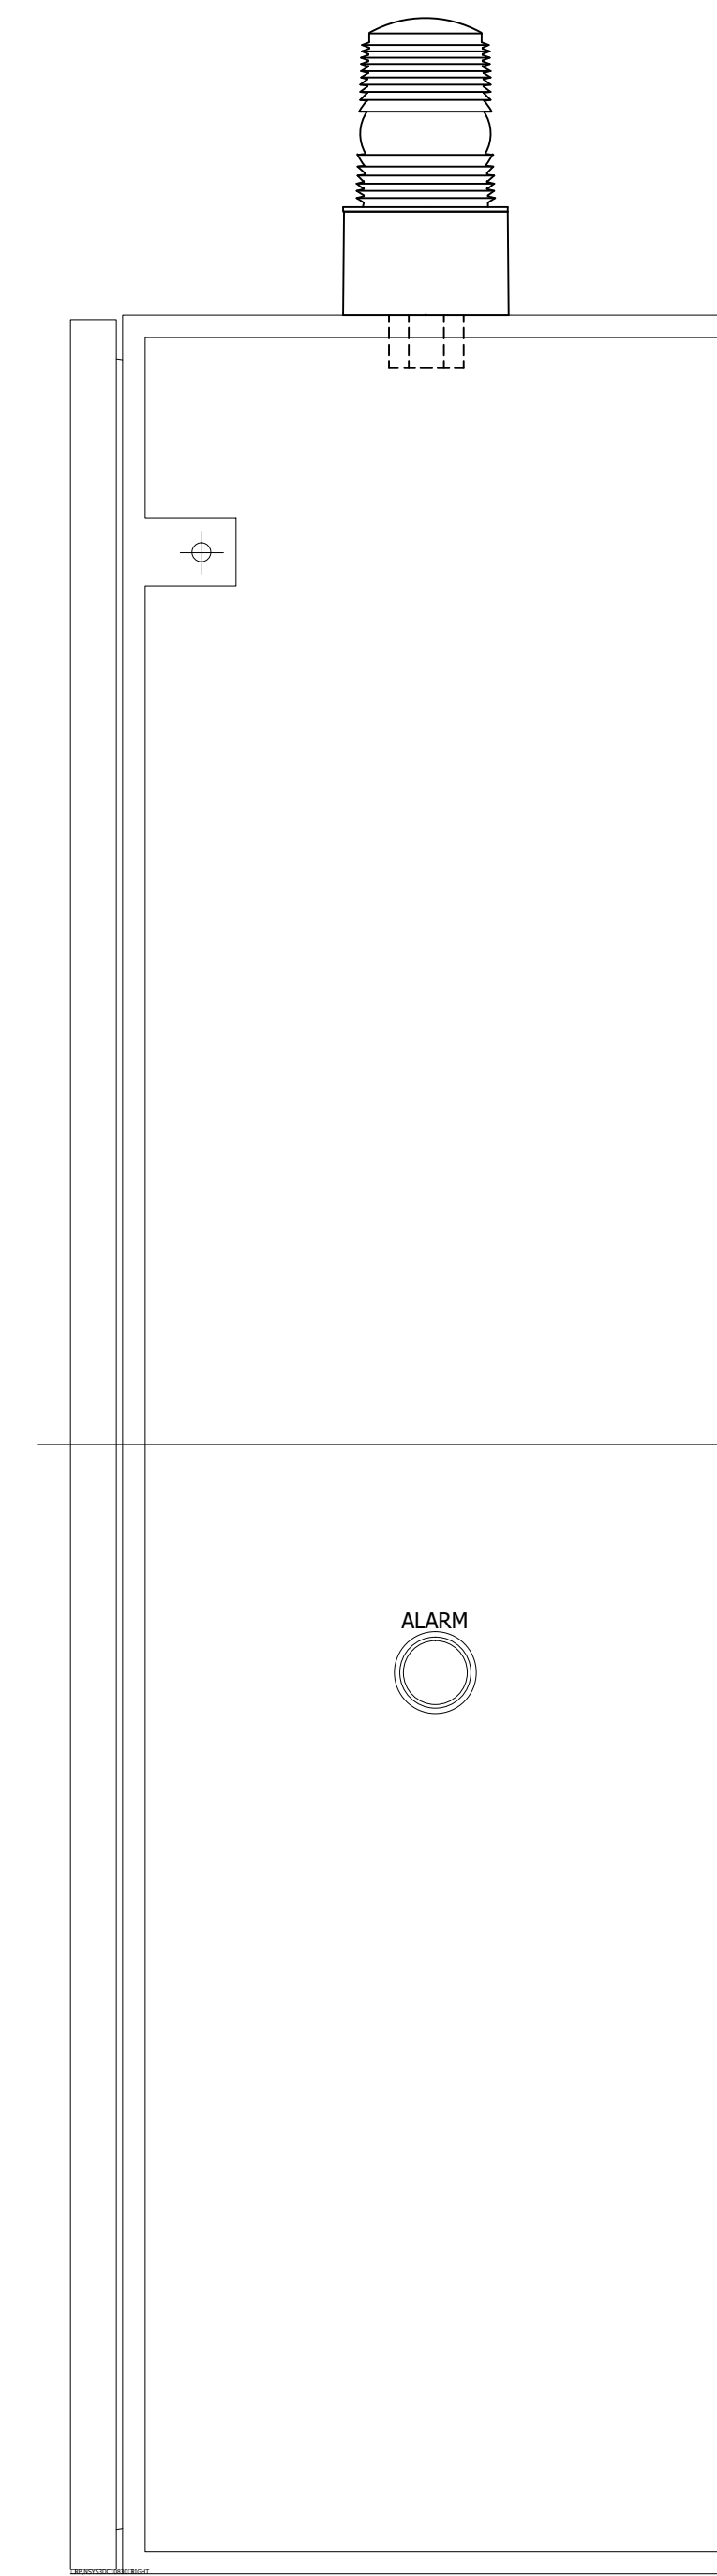

RIGHT

THE ENCLOSURE SHOWN REPRESENTS THE INTENT OF THE DESIGN. OFTEN THE ENCLOSURE SIZE AND LAYOUT MUST CHANGE TO ACCOMMODATE THE REQUIRED COMPONENTS AND FINAL DESIGN. PLEASE CONTACT ROMTEC UTILITIES TO OBTAIN ACTUAL AS-BUILT DRAWINGS BEFORE INSTALLATION.

ARMY DEPOT PARK  
SACRAMENTO, CA  
CONTROL PANEL LAYOUT  
DUPLIXLIFT STATION

©2018 ROMTEC UTILITIES, INC. ALL RIGHTS RESERVED. THESE PLANS AND DRAWINGS MAY NOT BE REPRODUCED, ASAPATED, OR FURTHER DISTRIBUTED, AND NO COMPONENTS MAY BE CONSTRUCTED FROM THESE PLANS, WITHOUT WRITTEN PERMISSION OF ROMTEC UTILITIES, INC. 7/30/18

PROJECT #:  
DSN:DSN  
DRN:DRN  
CKD:CKD

DATE:  
REV 0  
DATE

DESCRIPTION  
REVISION HISTORY  
BY

ROMTEC UTILITIES  
18240 NORTH BANK ROAD  
ROSEBURG, OREGON 97470  
PHONE: (541) 496-9678  
WWW.ROMTECUTILITIES.COM

ELECTRICAL SHEET  
1 OF 1