


SANTA ANA, CA
CONTROL PANEL SHEET <u> 1 of 1</u> JOB NUMBER

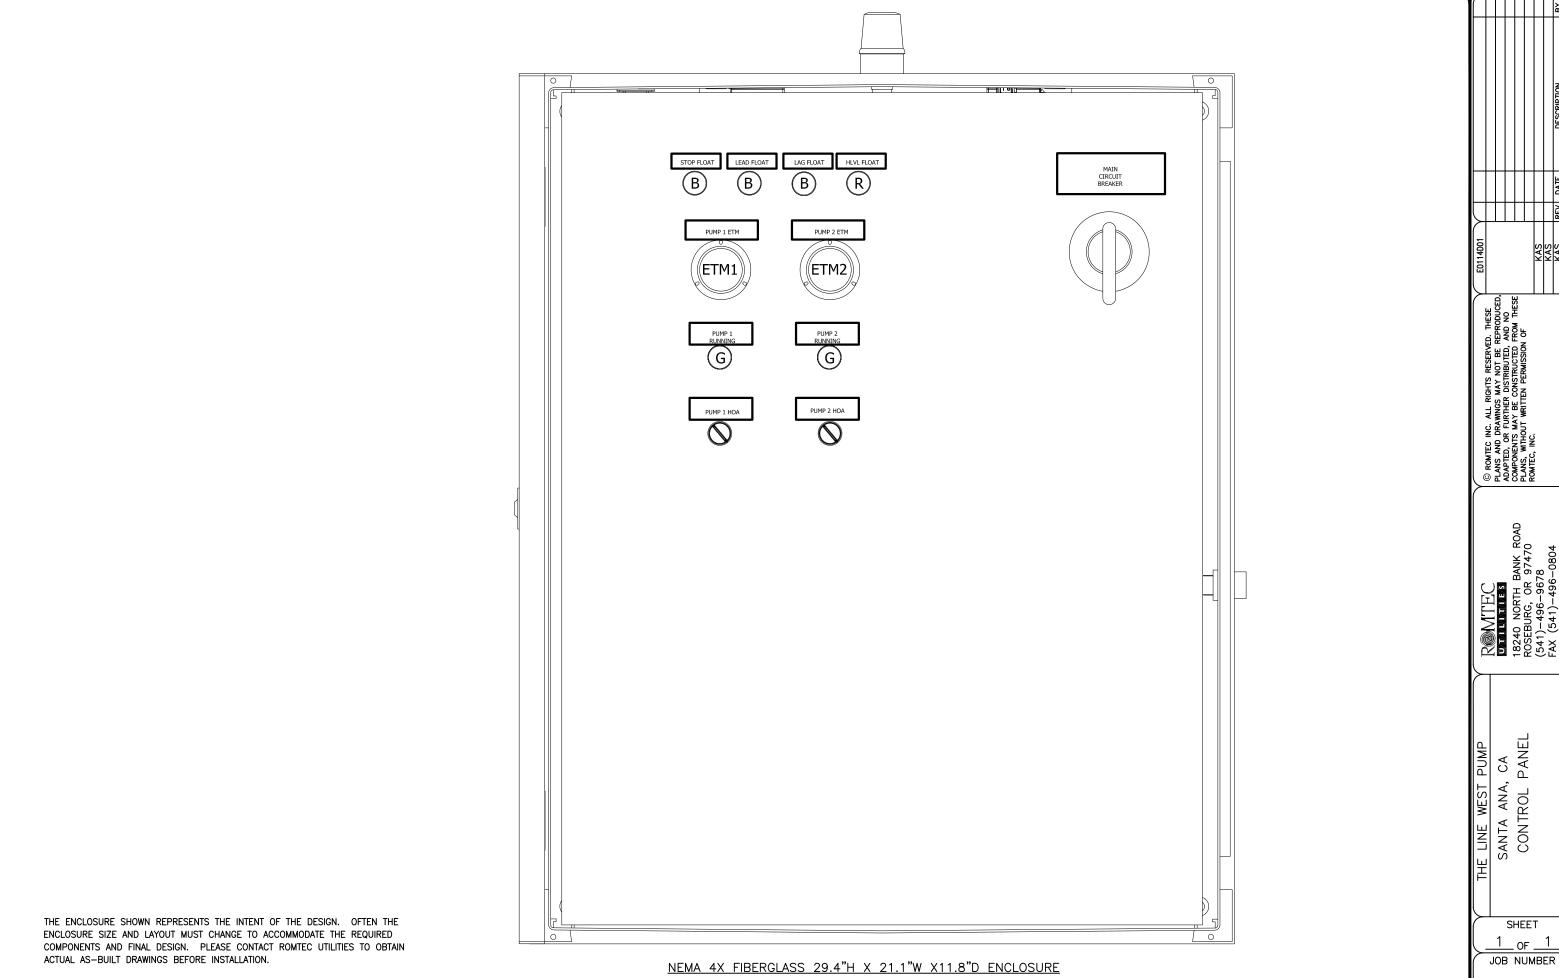

SHEET