


FRONT VIEW
SWING PANELS

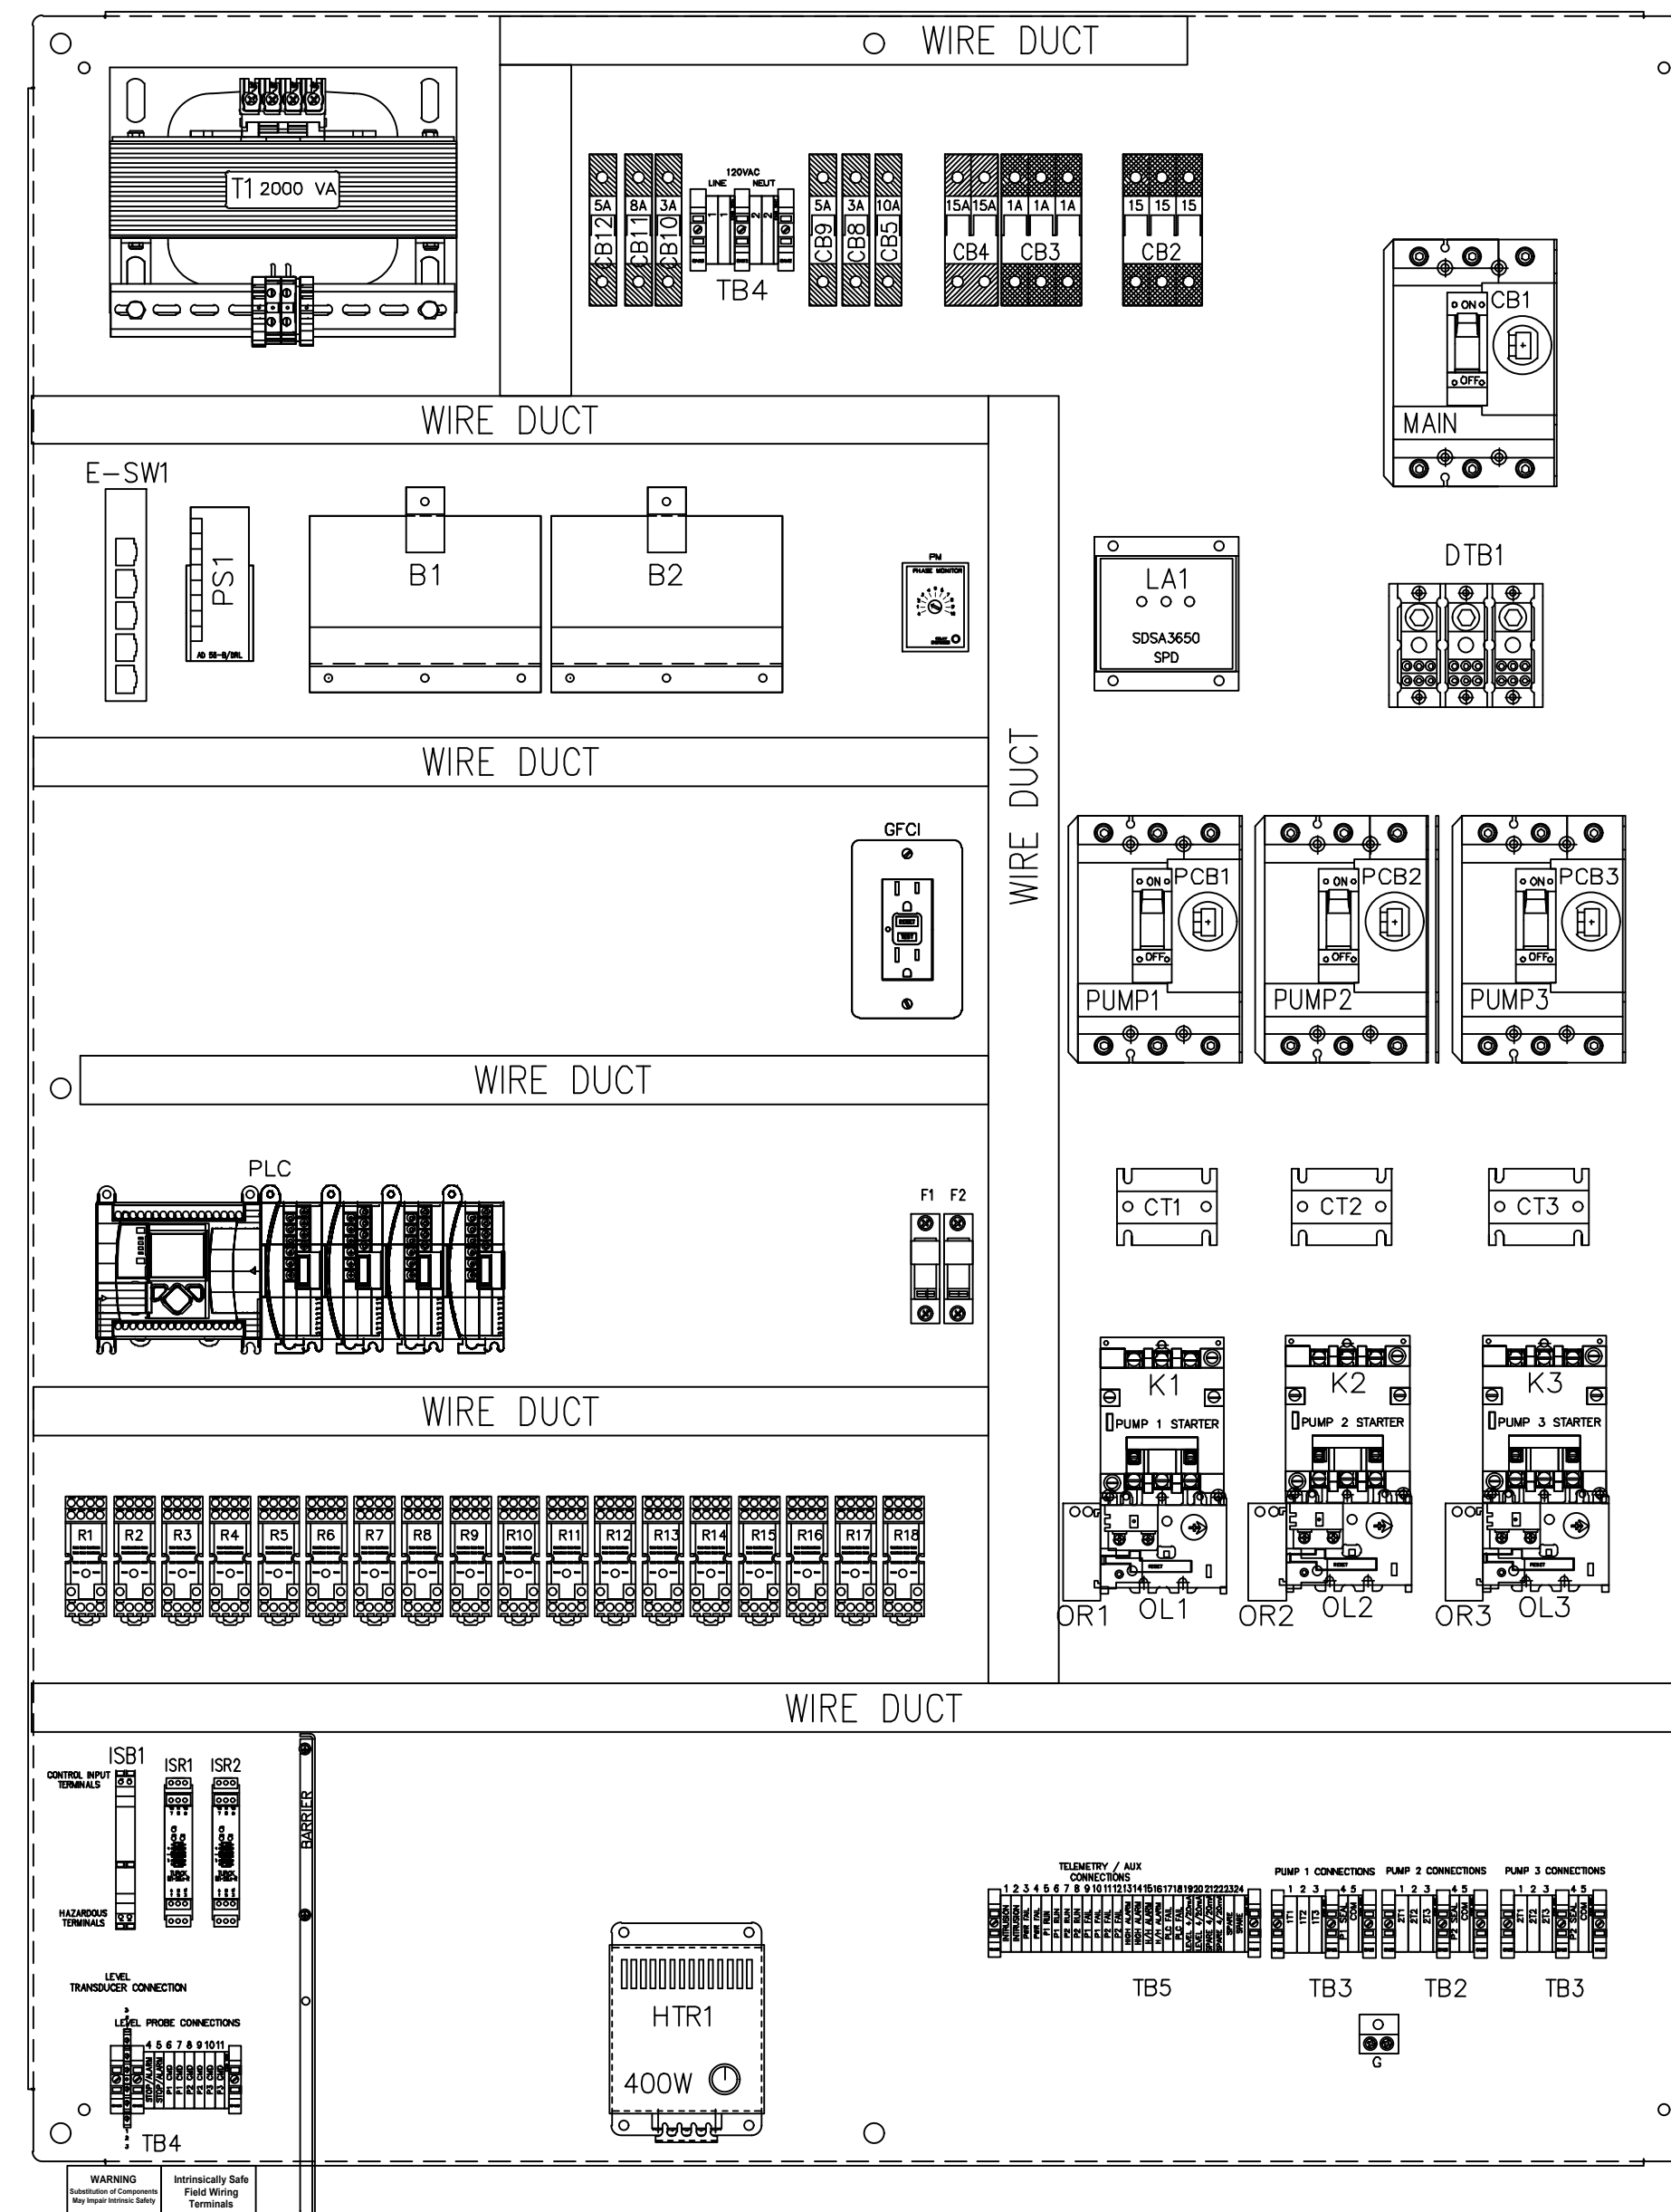

FRONT VIEW
SUBPANEL

THE ENCLOSURE SHOWN REPRESENTS THE INTENT OF THE DESIGN. OFTEN THE ENCLOSURE SIZE AND LAYOUT MUST CHANGE TO ACCOMMODATE THE REQUIRED COMPONENTS AND FINAL DESIGN. PLEASE CONTACT ROMTEC UTILITIES TO OBTAIN ACTUAL AS-BUILT DRAWINGS BEFORE INSTALLATION.

EAST AREA 1
CITY OF SANTA PAULA, CA
CONTROL PANEL
COMPONENT LAYOUT DRAWING

ELECTRICAL SHEET
E5

©2018 ROMTEC UTILITIES, INC. ALL RIGHTS RESERVED. THESE PLANS AND DRAWINGS MAY NOT BE REPRODUCED, ASBUILT, OR FURTHER DISTRIBUTED, AND NO COMPONENTS MAY BE CONSTRUCTED FROM THESE PLANS WITHOUT WRITTEN PERMISSION OF ROMTEC UTILITIES, INC.

ROMTEC UTILITIES
18240 NORTH BANK ROAD
ROSEBURG, OREGON 97470
PHONE: (541) 496-9678
WWW.ROMTECUTILITIES.COM

APN: 170-0-210-095
PROJECT #: E0418D01
DSN: DSN
DRN: DRN
CKD: CKD

REV	DATE	DESCRIPTION	BY
0			

REVISION HISTORY

DATE: 12/20/18