



48" X 36" X 12" STEEL NEMA 4 CABINET

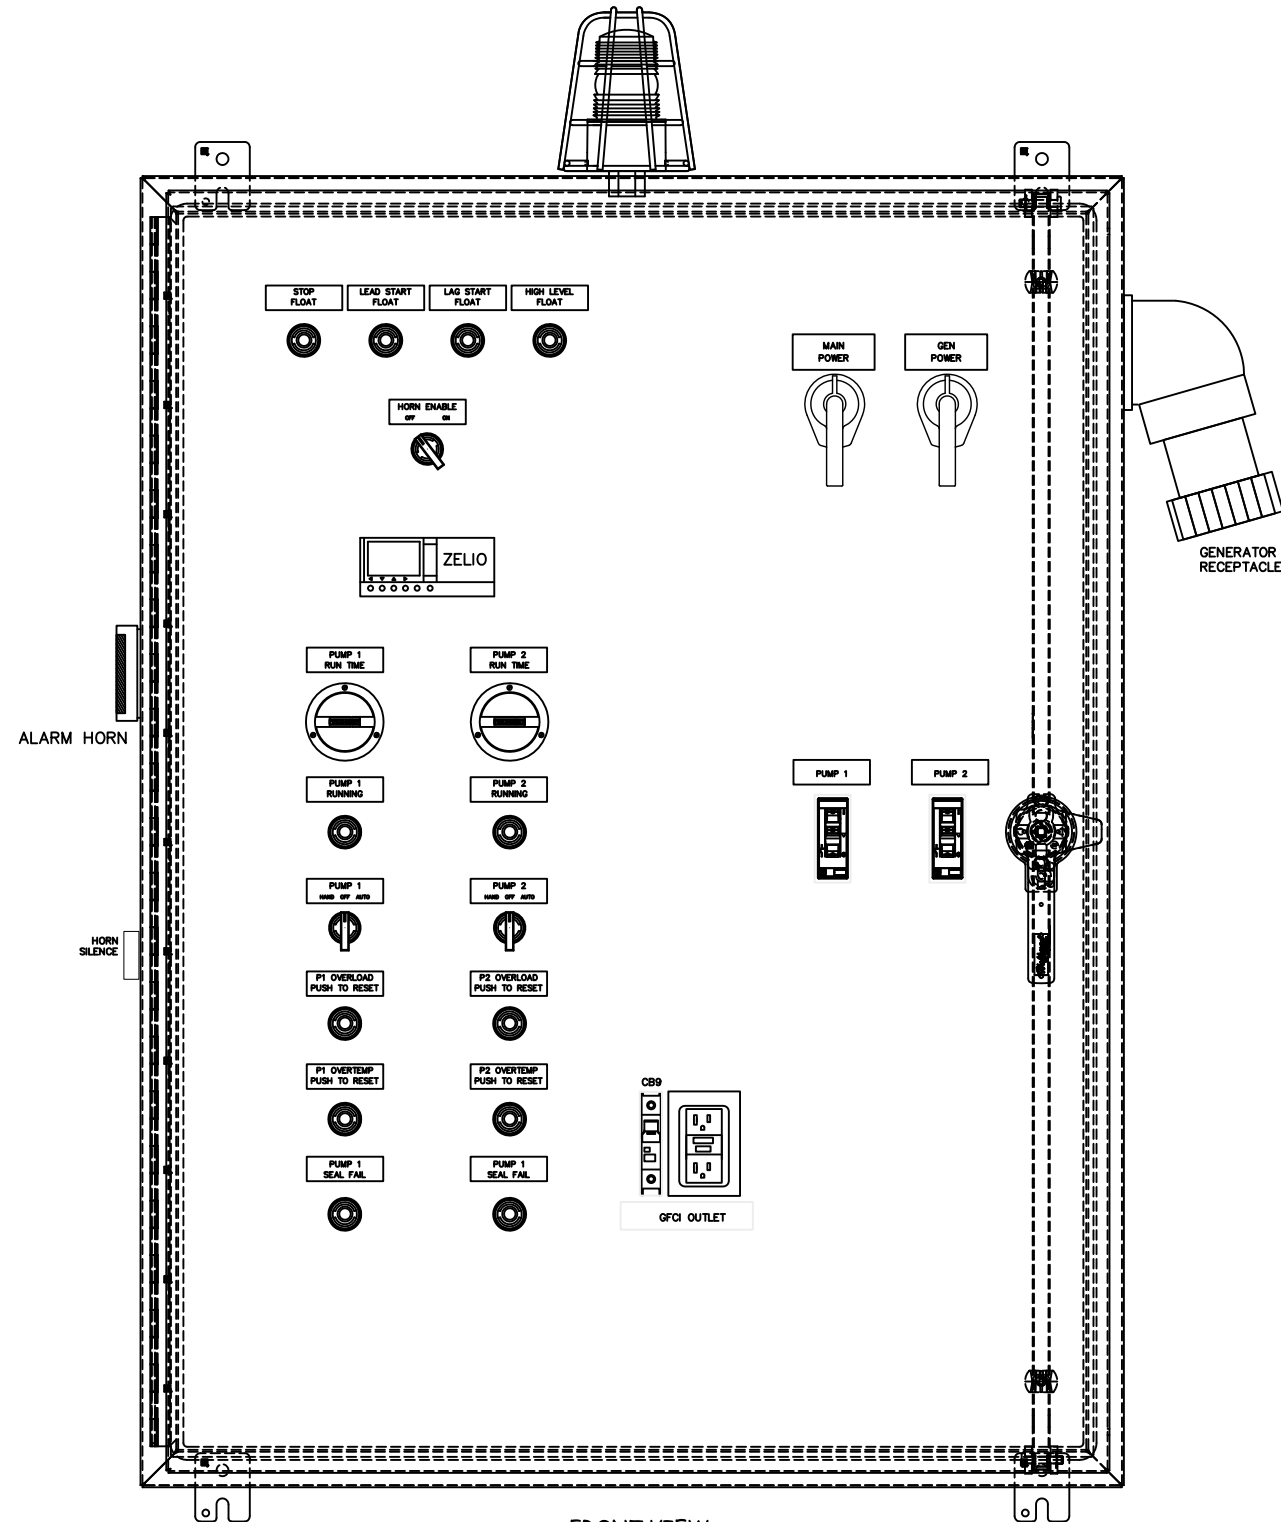


FRONT VIEW
INNER DOOR

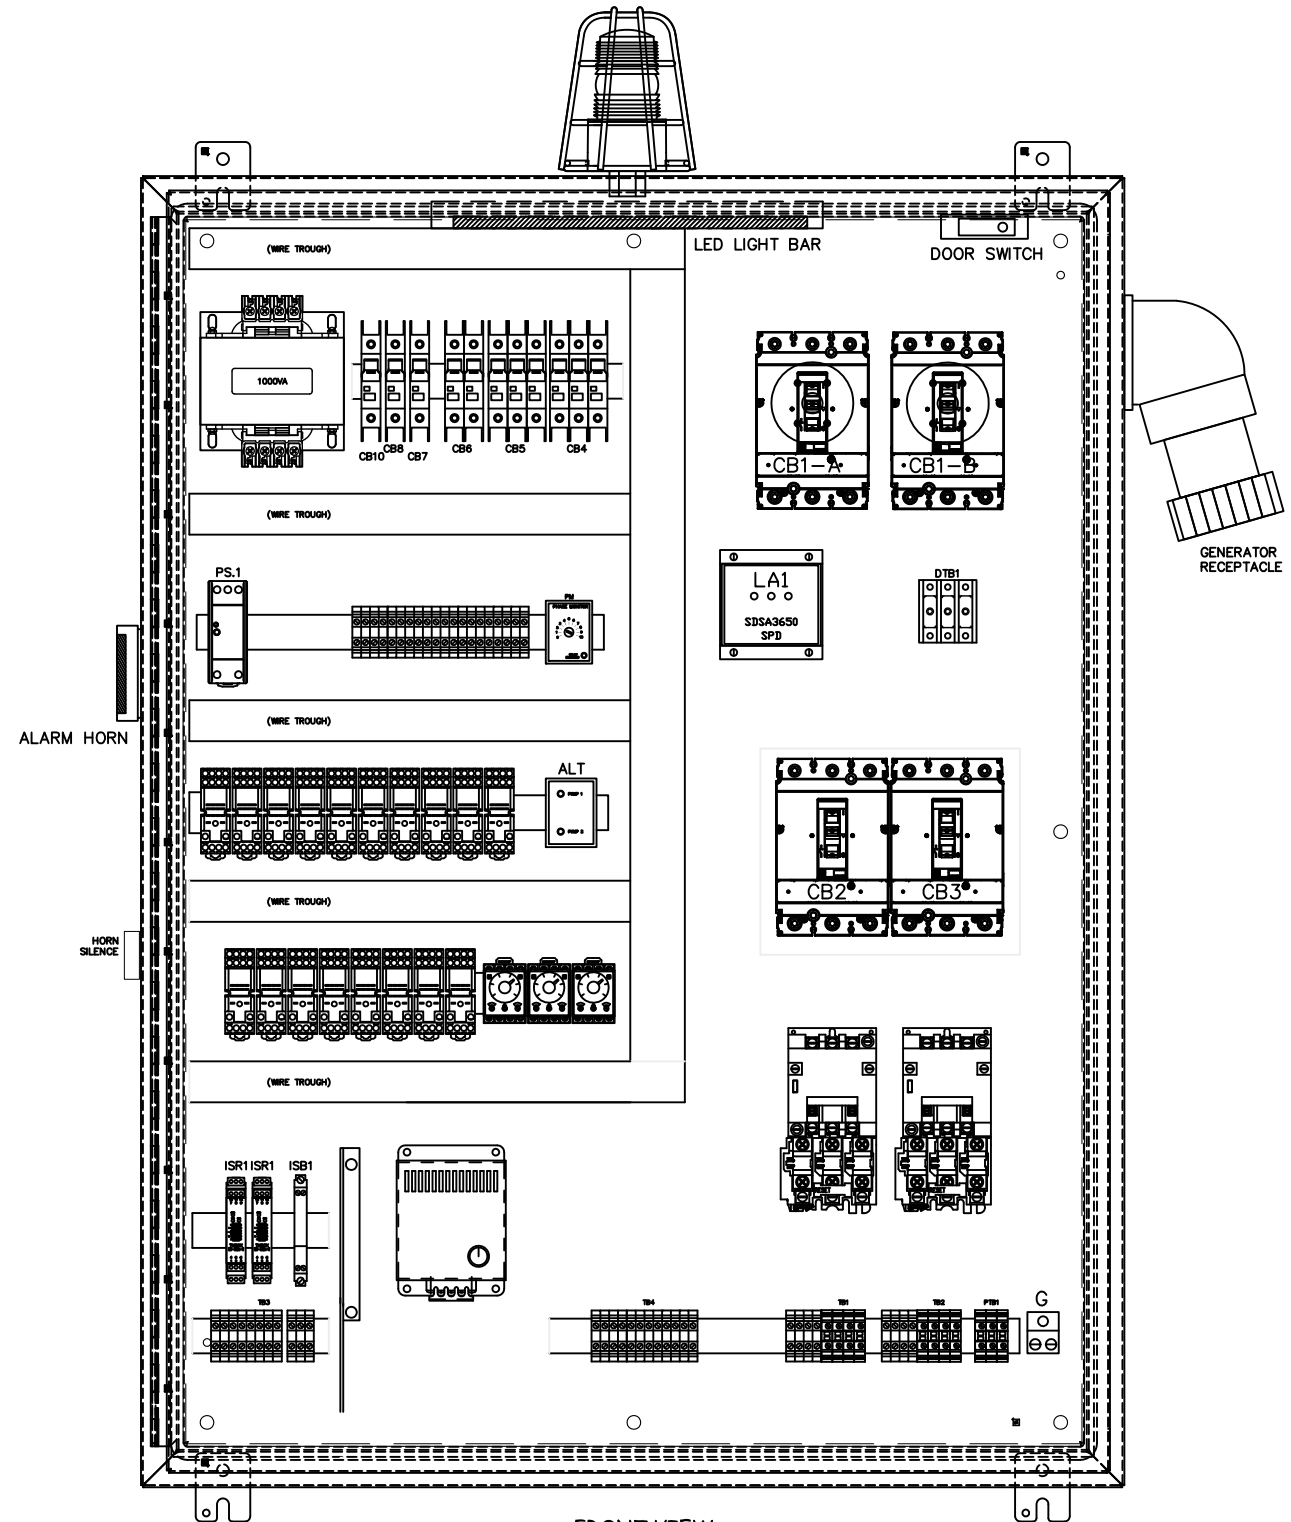

FRONT VIEW
BACKPLATE

REV OR APPD BY		REV		DATE		APPD BY		DATE		APPD BY		DATE		APPD BY		DATE		APPD BY		DATE	
THIS DRAWING IS THE PROPERTY OF ROMTEC AND CONTAINS PROPRIETARY AND CONFIDENTIAL INFORMATION WHICH MUST NOT BE DUPLICATED, USED OR DISCLOSED OTHER THAN EXPRESSLY AUTHORIZED BY ROMTEC.																					
CUSTOMER: ROMTEC PHONE: 541-496-9678 ROMTEC ROMTEC UTILITIES, INC. ROSEBURG, OREGON										DATE: 9/28/17		REV: A		PROJECT NAME: HOLA WASTEWATER FILE NO: CONFIG NO: ADDER NO: PROJECT NUMBER DRAWING NUMBER							
SHEET 1 of 1										HP 2 SIZE C		APPR'D KAS		CHK'D SEL		DESIGN KAS		DRAWN SEL			

BOTTOM VIEW

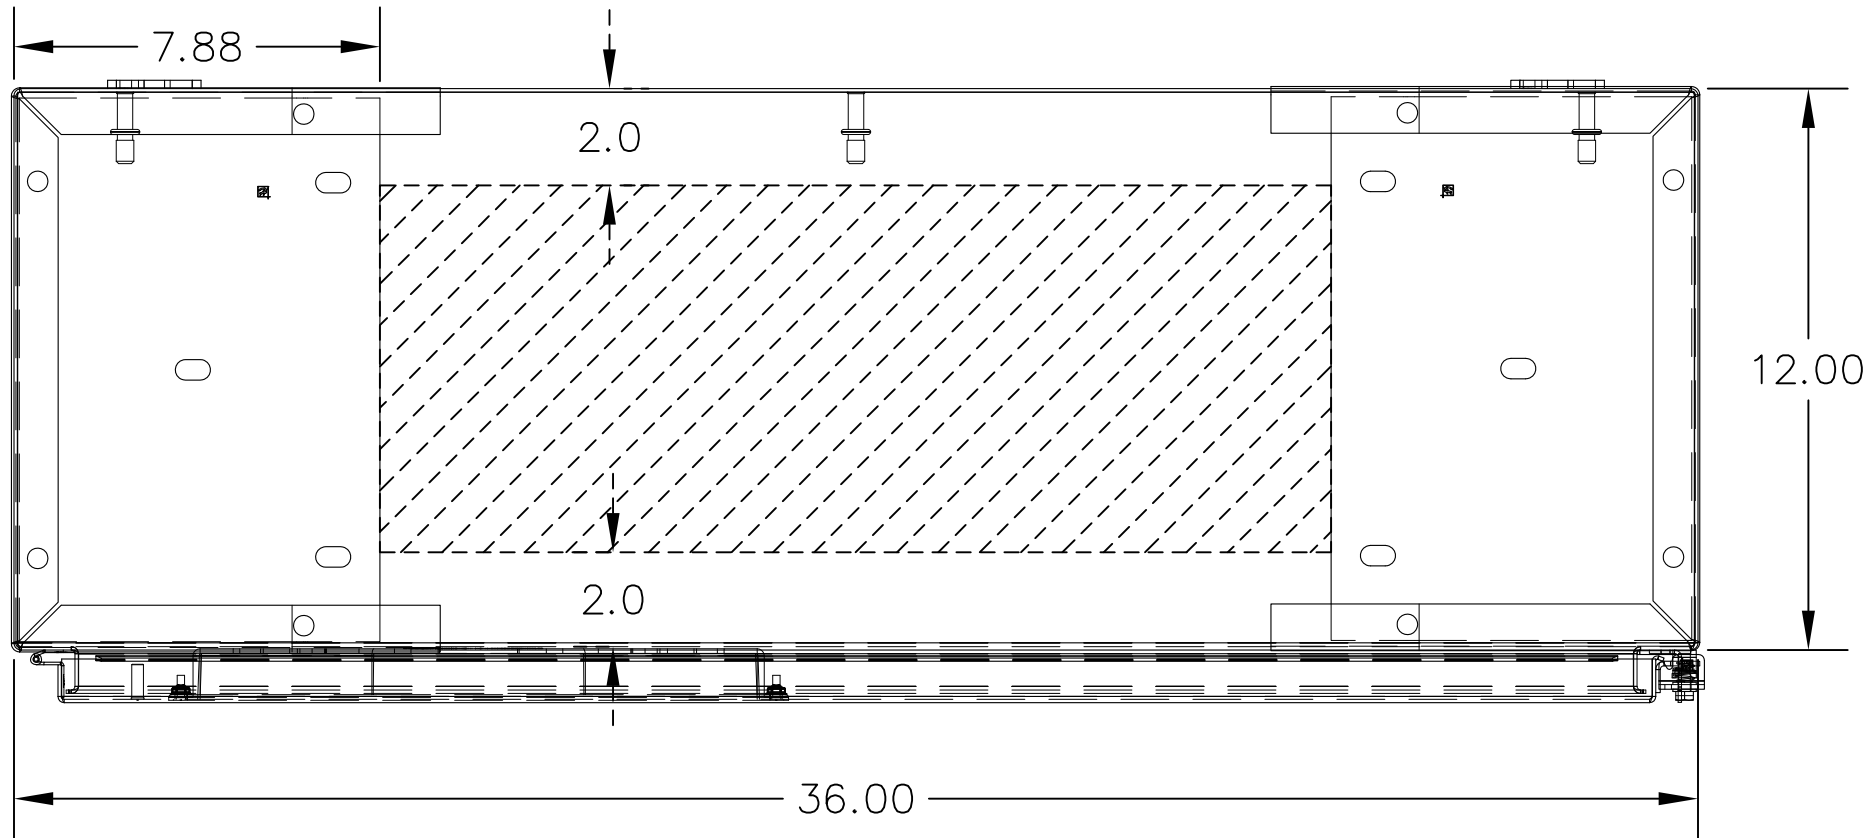

36"W X 12" D CONTROL PANEL WITH FLOOR STAND KIT

NOTE:
 - PLACE CONDUITS WITHIN HATCHED AREA SHOWN ON THE DRAWING.
 - DO NOT PLACE CONDUITS WITHIN 2" OF EDGE OF THE ENCLOSURE.

REV OR APPD BY		REV. LET.	DATE	REV OR APPD BY	THIS DRAWING IS THE PROPERTY OF ROMTEC AND CONTAINS PROPRIETARY AND CONFIDENTIAL INFORMATION WHICH MUST NOT BE DUPLICATED, USED OR DISCLOSED OTHER THAN EXPRESSLY AUTHORIZED BY ROMTEC	CUSTOMER:	DATE	REV.	PROJECT NAME:
						ROMTEC UTILITIES, INC. ROSEBURG, OREGON	9/28/17	A	HOLA WASTEWATER
						PHONE: 541-496-9678	KAS		FILE NO:
							KAS		CONFIG NO:
							CHK'D	HP 2	ADDR NO:
							APPR'D	SIZE	PROJECT NUMBER
								D	DRAWING NUMBER