

PRELIMINARY SITE LAYOUT
 BASED ON PLANS DATED 9-21-17

WET WELL DEPTH: 8.7'
 DISTANCE TO CONTROL PANEL: 3'

PUMP CABLE LENGTH: 75'
 TRANSDUCER CABLE LENGTH: 50'
 FLOAT CABLE LENGTH: 65'

NOTE: SITE MATERIALS, DESIGN INFORMATION, AND SERVICES **NOT** SUPPLIED BY ROMTEC UTILITIES:

- GRADING
- WIRING AND CONDUIT
- FENCING AND PAVING
- SITE LIGHTING
- SITE UTILITIES (WATER, POWER, ETC)
- SCADA ANTENNA
- ALL ON-SITE INSTALLATION

LOCATE VENT AWAY FROM CONTROL PANEL, WINDOWS, & DOORS

WASTEWATER LS CONTROL PANEL (BY ROMTEC UTILITIES) (SEE SSDS FOR DETAILS)

INFLUENT SEWER (BY OTHERS)

6' DIA WET WELL DUPLX EBARA PUMPS (BY ROMTEC UTILITIES) (SEE SSDS FOR DETAILS)


575 VALVE VAULT W/ 4" VALVING (BY ROMTEC UTILITIES) (SEE SSDS FOR DETAILS)

FORCE MAIN (BY OTHERS)

ALL MATERIALS SHOWN ON THIS SHEET WILL BE SUPPLIED BY ROMTEC UTILITIES AND DELIVERED TO THE SITE AFTER THE HOLE HAS BEEN EXCAVATED AND SHORED. THE CONTRACTOR SHALL SUPPLY A CRANE OF SUFFICIENT SIZE TO LOWER ALL THE CONCRETE PIECES INTO THE HOLE SAFELY. THE CONTRACTOR SHALL INSTALL THE WET WELL (AND VALVE VAULT AND METERING VAULT IF APPLICABLE). ROMTEC UTILITIES WILL PROVIDE A REPRESENTATIVE FOR TECHNICAL ASSISTANCE ON THE DAY OF INSTALLATION TO ANSWER ANY QUESTIONS THAT MAY ARISE. THE CONTRACTOR IS RESPONSIBLE FOR ALL PLUMBING AND ELECTRICAL CONNECTIONS AND INSTALLATION. ITEMS NOTED AS "BY OTHERS" WILL BE PROVIDED AND INSTALLED BY THE CONTRACTOR. ROMTEC UTILITIES WILL NOT INSTALL ANY OF THE COMPONENTS SHOWN ON THIS PAGE.

© 2017 ROMTEC INC. ALL RIGHTS RESERVED. THESE PLANS AND DRAWINGS MAY NOT BE REPRODUCED, ADAPTED, OR FURTHER DISTRIBUTED, AND NO COMPONENTS MAY BE CONSTRUCTED FROM THESE PLANS, WITHOUT WRITTEN PERMISSION OF ROMTEC, INC.

NOTE: ALL DIMENSIONS AND ELEVATIONS SHOWN ARE NOMINAL DIMENSIONS. IT IS THE RESPONSIBILITY OF THE ON-SITE CONTRACTOR OR ROMTEC UTILITIES CUSTOMER (NOT ROMTEC UTILITIES) TO VERIFY THE ACCURACY OF ANY CRITICAL DIMENSIONS OR ELEVATIONS PRIOR TO SETTING OR INSTALLING ANY EQUIPMENT.

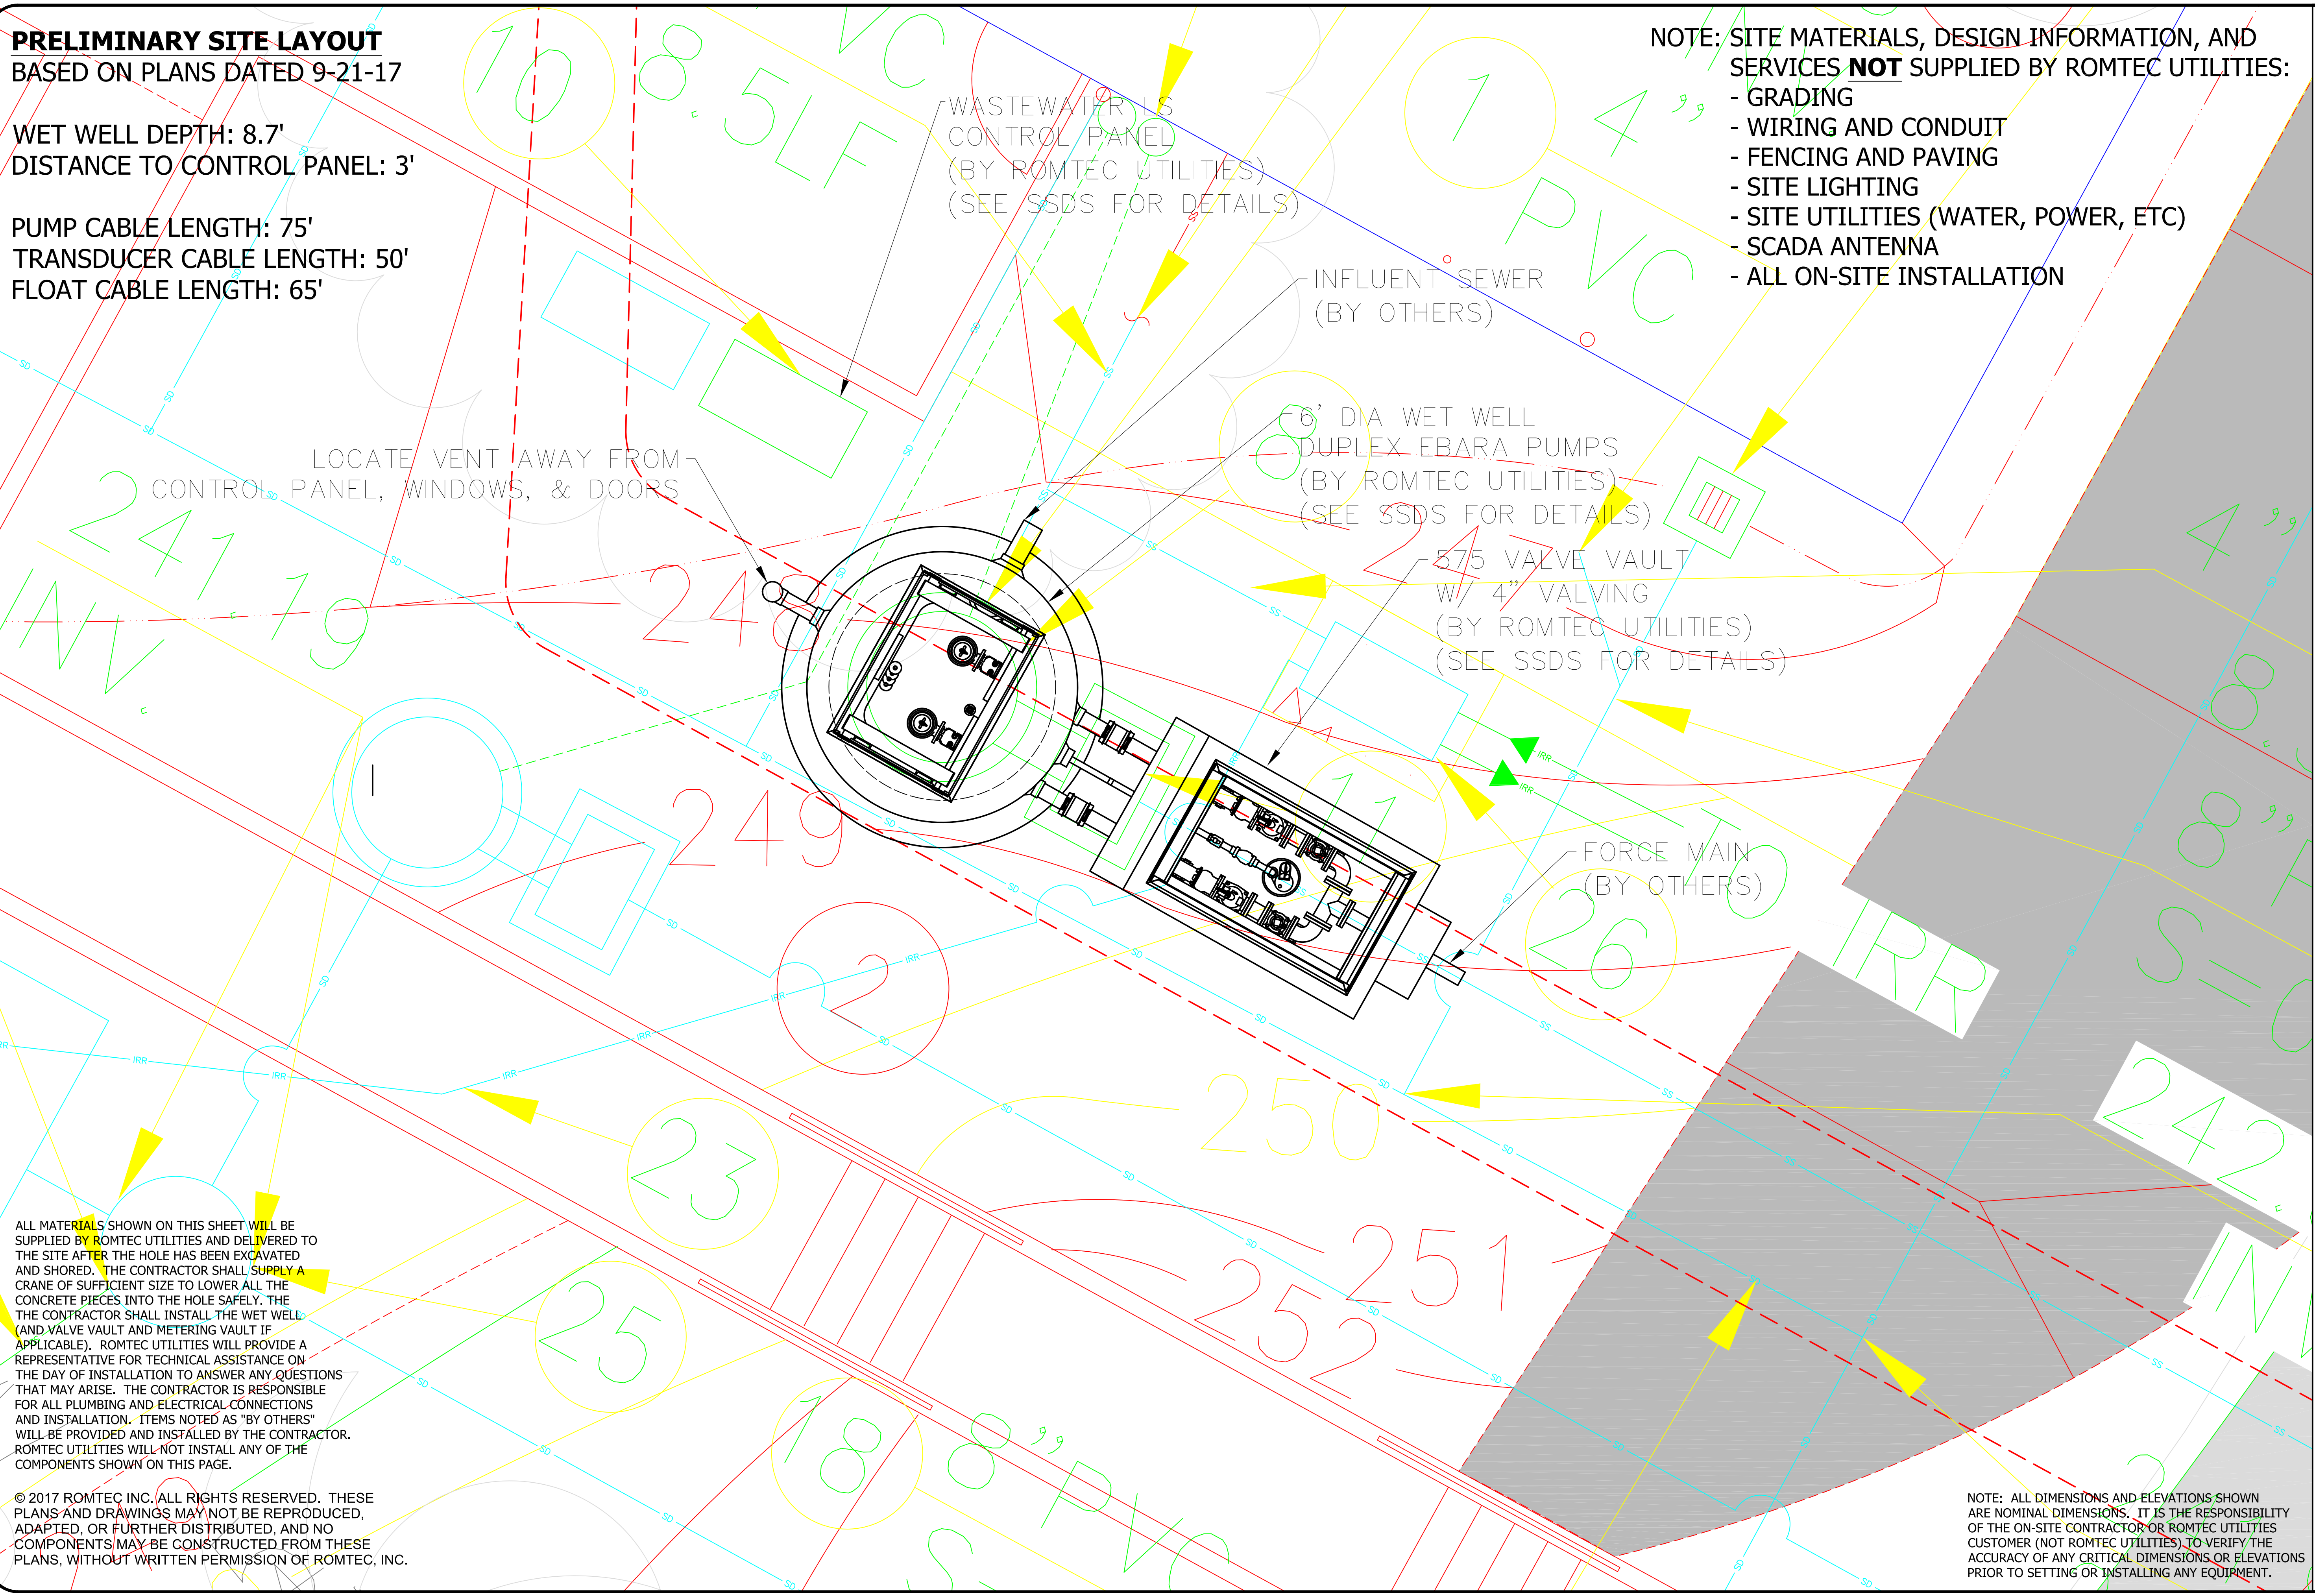

VERIFY SCALE BAR IS ONE INCH ON ORIGINAL DRAWING IF NOT ONE INCH ON SCALES ACCORDINGLY 0 1"	DSN - KEVIN BOGAN DRN - KEVIN BOGAN LCKD - KEVIN BOGAN DATE - 9-29-17
	REVISION HISTORY REV 0 DESCRIPTION DATE
LAYOUT DRAWING	
ROMTEC UTILITIES 18240 NORTH BANK ROAD ROSEBURG, OREGON 97470 (541) 496-9678 FAX (541) 496-0804	
HEART OF LOS ANGELES PERFORMING ARTS & ENRICHMENT CENTER WASTEWATER LIFT STATION SITE LAYOUT	
SHEET 3 OF 3	
JOB NUMBER RMTC 0000	