


FRONT VIEW
SWING PANEL

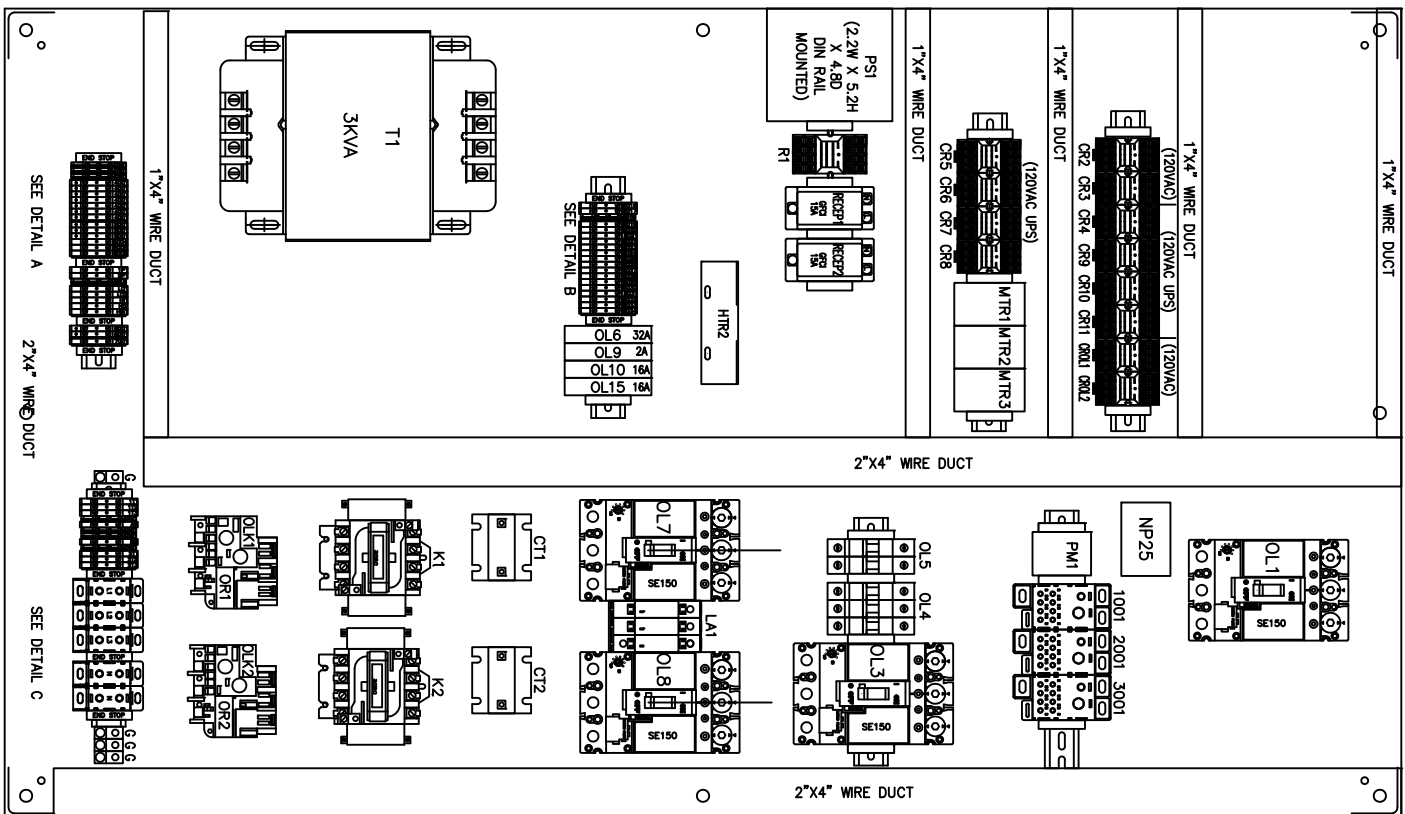

FRONT VIEW
SUB-PANEL

SHEET
1 OF 2
JOB NUMBER

JIM BROWN
CANYON DECHELLEY
CONTROL PANEL LAYOUT
ELECTRICAL CONTROLS
DUPLEX LIFT STATION SYSTEM

ROMTEC UTILITIES
18240 NORTH BANK ROAD
ROSEBURG, OR 97470
(541)-496-9678
FAX (541)-496-0804
WWW.romtecutilities.com

UL LISTED LIFT STATION CONTROL
PANEL & PUMP DISCONNECT
PANEL-DUPLEX PUMPS WITH
OPTIONAL PERMANENT ON-SITE
ELECTRICAL GENERATOR.

DSN. SW
DRN. SW
CKD. SW

REV	DATE	DESCRIPTION	BY
5-5-10			