



FRONT VIEW  
ENCLOSURE

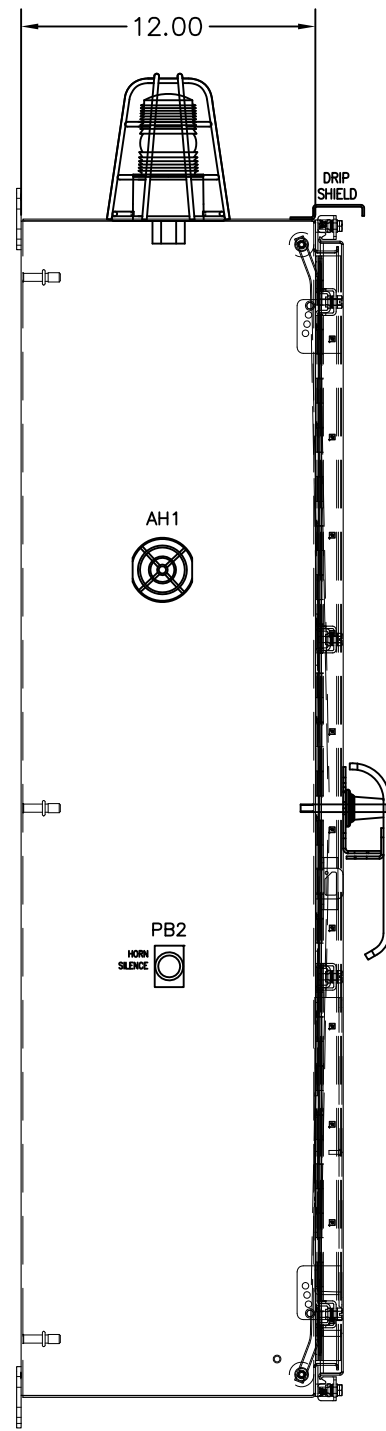

SIDE VIEW  
ENCLOSURE

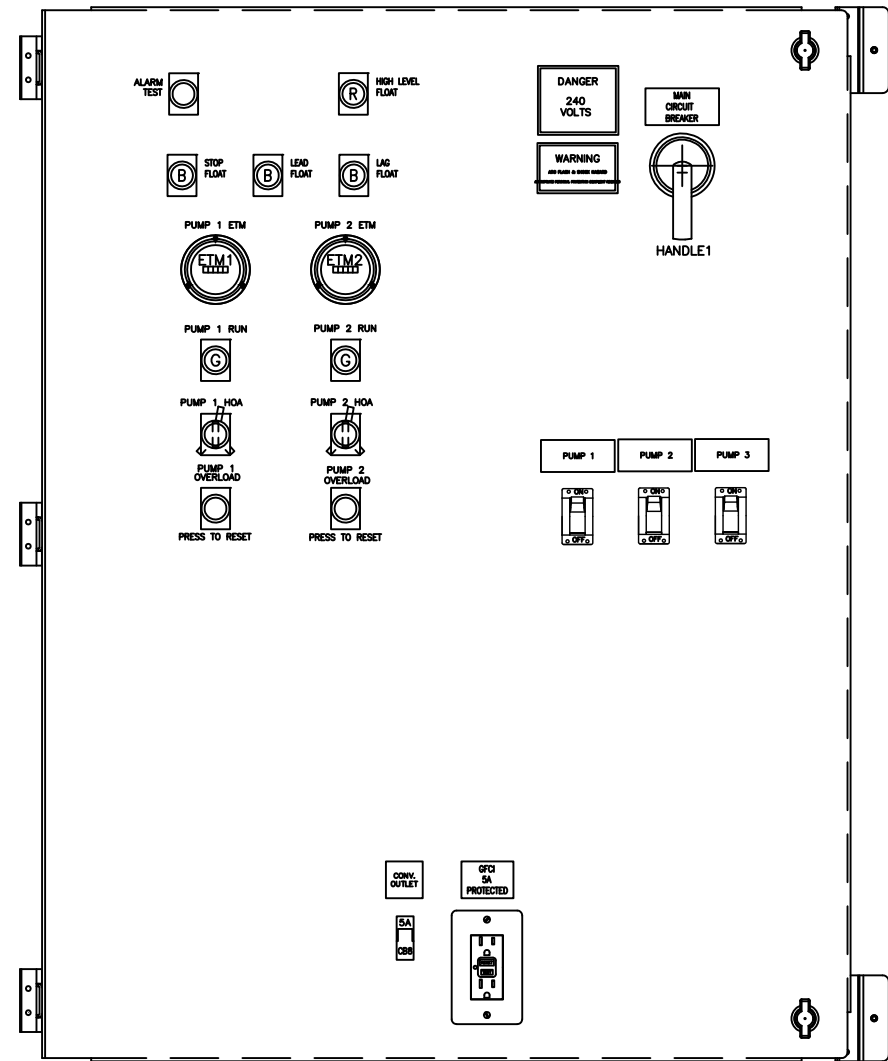

FRONT VIEW  
INNER DOOR

THE ENCLOSURE SHOWN REPRESENTS THE INTENT OF THE DESIGN. OFTEN THE ENCLOSURE SIZE AND LAYOUT MUST CHANGE TO ACCOMMODATE THE REQUIRED COMPONENTS AND FINAL DESIGN. PLEASE CONTACT ROMTEC UTILITIES TO OBTAIN ACTUAL AS-BUILT DRAWINGS BEFORE INSTALLATION.

|                |           |           |      |                |  |   |   |   |
|----------------|-----------|-----------|------|----------------|--|---|---|---|
| REV OR APPD BY | REV. LET. | REVISIONS | DATE | REV OR APPD BY | <p>THIS DRAWING IS THE PROPERTY OF ROMTEC AND CONTAINS PROPRIETARY AND CONFIDENTIAL INFORMATION WHICH MUST NOT BE DUPLICATED, USED OR DISCLOSED OTHER THAN EXPRESSLY AUTHORIZED BY ROMTEC</p> <p>CUSTOMER: ROMTEC UTILITIES, INC. ROSEBURG, OREGON</p> <p>PHONE: 541-496-9678</p> <p><b>ROMTEC</b></p> | <p>DATE 3/22/17</p> <p>DESIGN KAS</p> <p>DRAWN KAS</p> <p>CHK'D</p> <p>APPR'D</p> <p>SHEET 1 OF 1</p> | <p>REV. A</p> <p>HP 2</p> <p>SIZE D</p> | <p>PROJECT NAME: BOARDWALK STRATTON RIDGE</p> <p>FILE NO:</p> <p>CONFIG NO:</p> <p>ADDR NO:</p> <p>PROJECT NUMBER</p> <p>DRAWING NUMBER</p> |
|----------------|-----------|-----------|------|----------------|--|---|---|---|