


DEAD FRONT VIEW

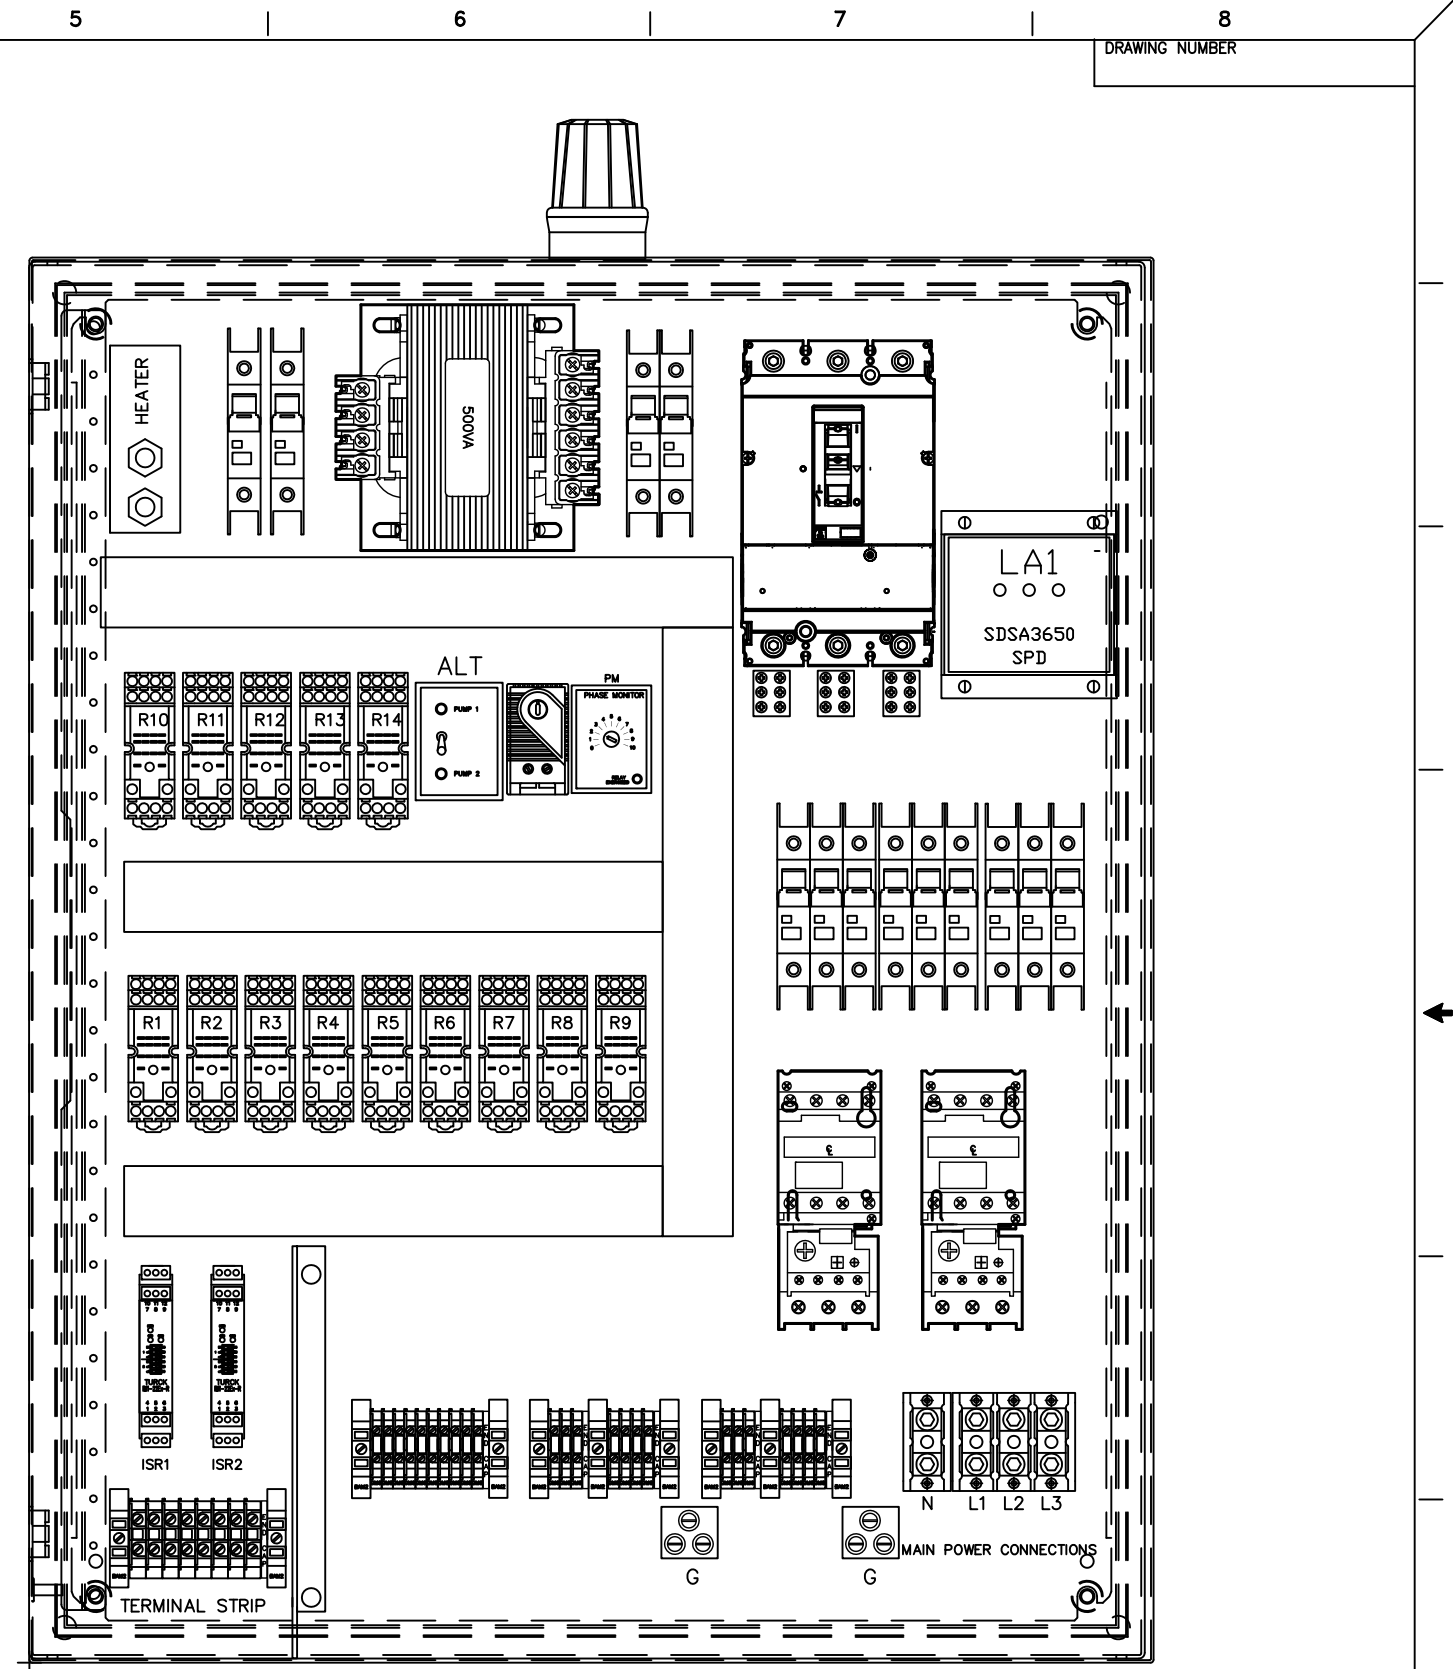

BACK PLATE VIEW

30" X 24" X 12" FIBERGLASS NEMA 4X ENCLOSURE

REV OR APPD BY		REV. LET.		REVISIONS		DATE		REV OR APPD BY		THIS DRAWING IS THE PROPERTY OF ROMTEC AND CONTAINS PROPRIETARY AND CONFIDENTIAL INFORMATION WHICH MUST NOT BE DUPLICATED, USED OR DISCLOSED OTHER THAN EXPRESSLY AUTHORIZED BY ROMTEC		CUSTOMER: ROMTEC UTILITIES, INC. ROSEBURG, OREGON PHONE: 541-496-9678		DATE 7/15/15 DESIGN WDB DRAWN CHK'D APPR'D		REV. A HP 5 SIZE SHEET 6 of 6		PROJECT NAME: CRYSTAL CREEK FILE NO: CONFIG NO: ADDER NO: PROJECT NUMBER DRAWING NUMBER	
----------------	--	-----------	--	-----------	--	------	--	----------------	--	--	--	--	--	--	--	--	--	--	--