




NEMA 4X , 316 STAINLESS STEEL PANEL
48"H X 36"W X 12"D
12" LEG KIT

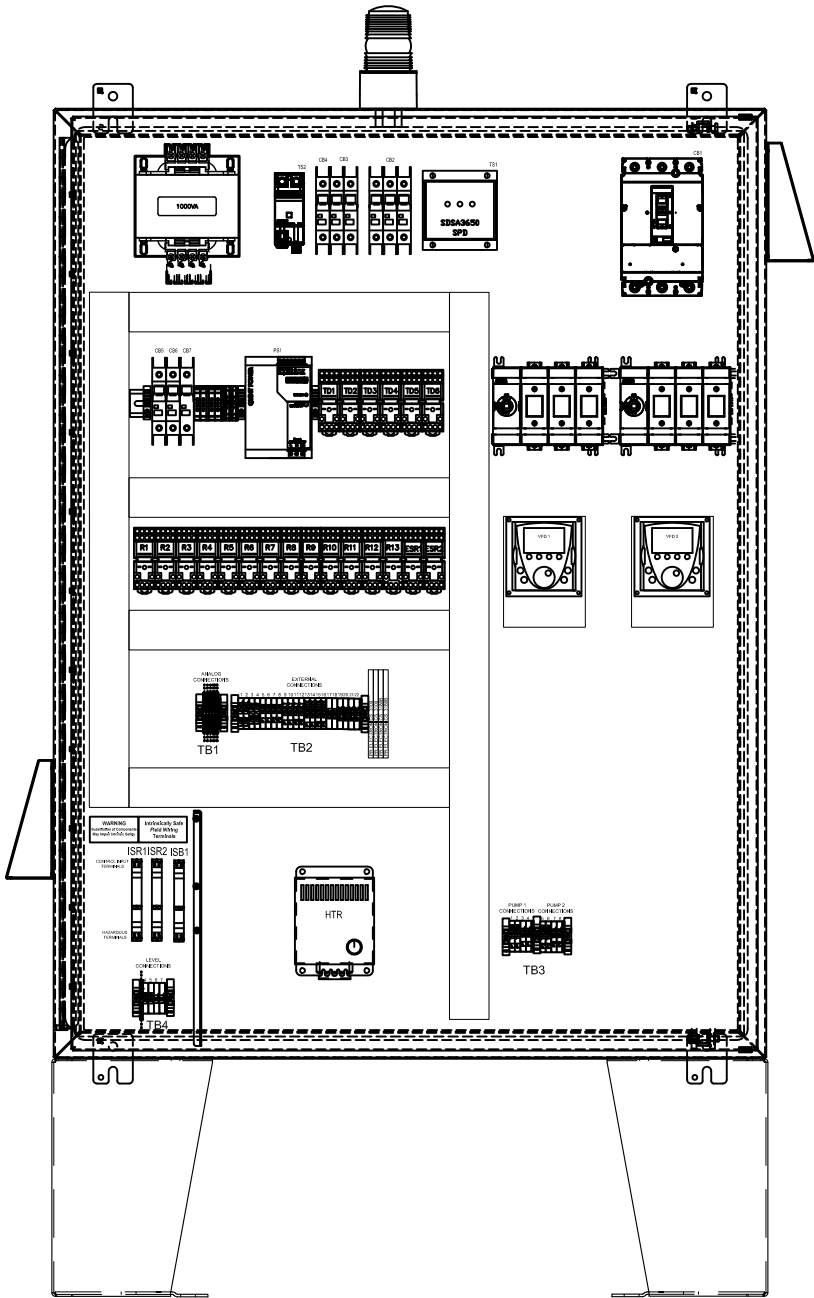

BACK PANEL
VIEW

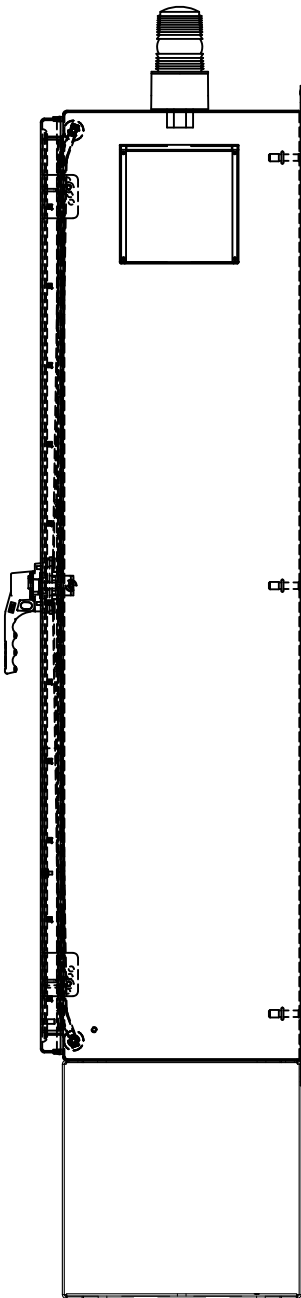

SIDE VIEW

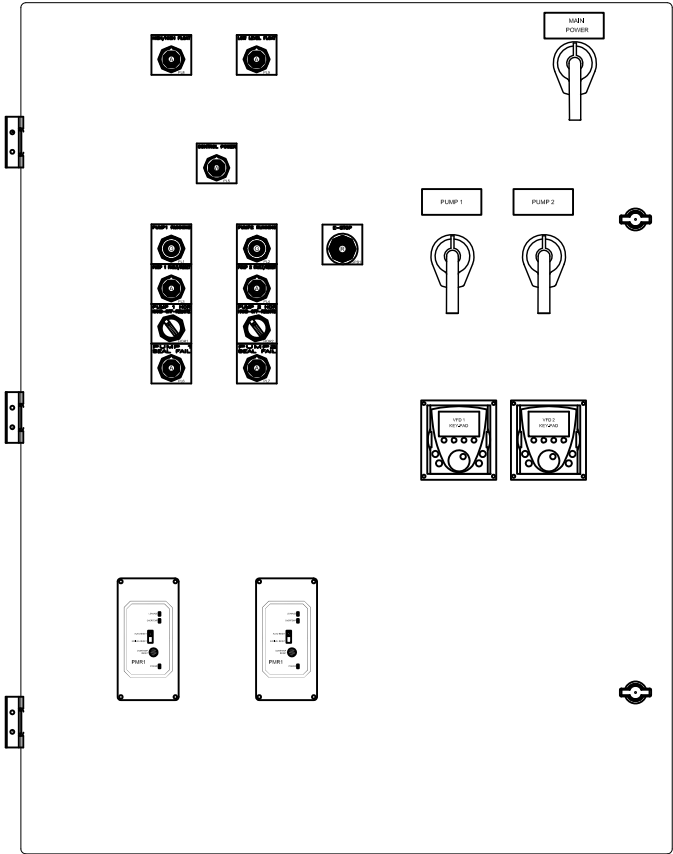

INNER DOOR
VIEW

THE ENCLOSURE SHOWN REPRESENTS THE INTENT OF THE DESIGN. OFTEN THE ENCLOSURE SIZE AND LAYOUT MUST CHANGE TO ACCOMMODATE THE REQUIRED COMPONENTS AND FINAL DESIGN. PLEASE CONTACT ROMTEC UTILITIES TO OBTAIN ACTUAL AS-BUILT DRAWINGS BEFORE INSTALLATION.

DRAWING NUMBER
