




NEMA 12 PANTED STEEL 72"H X 36"W X 18"D

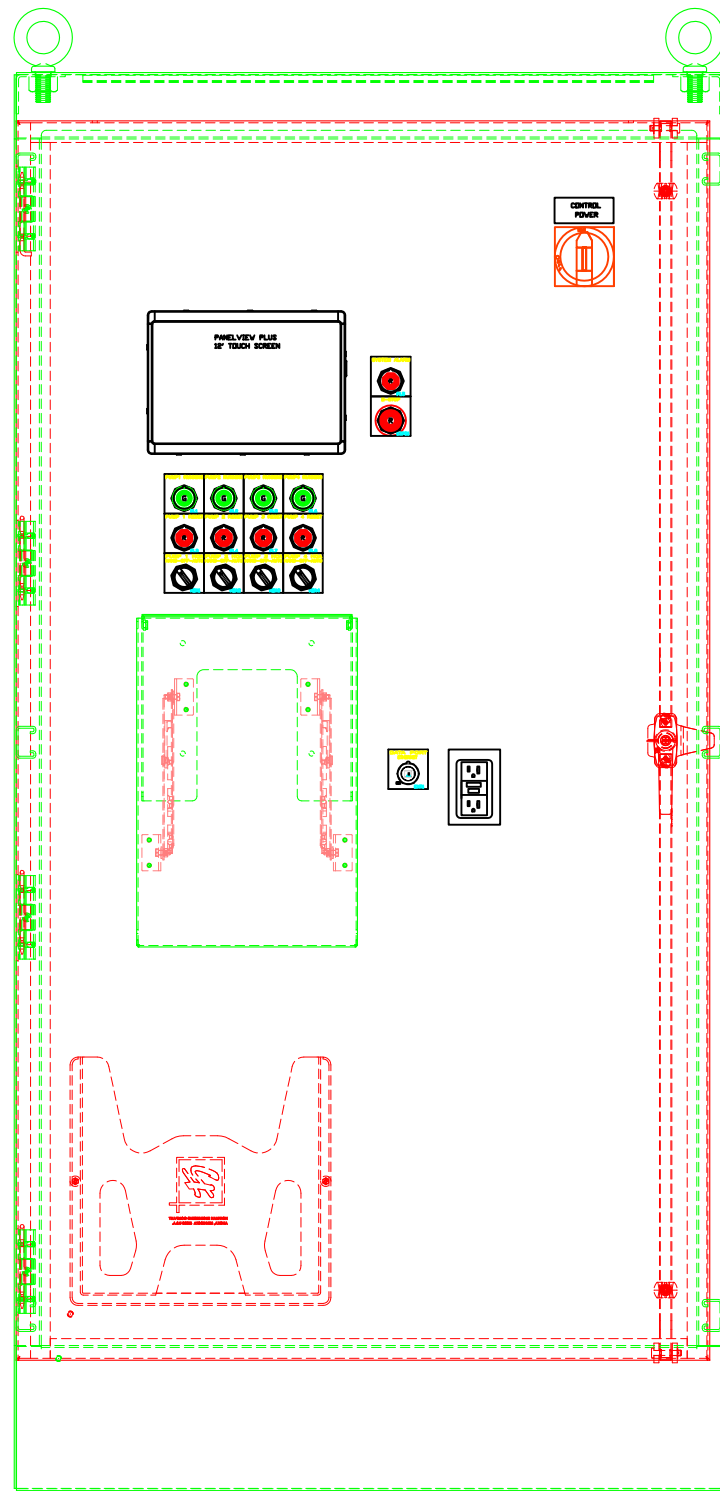

OUTER DOOR VIEW

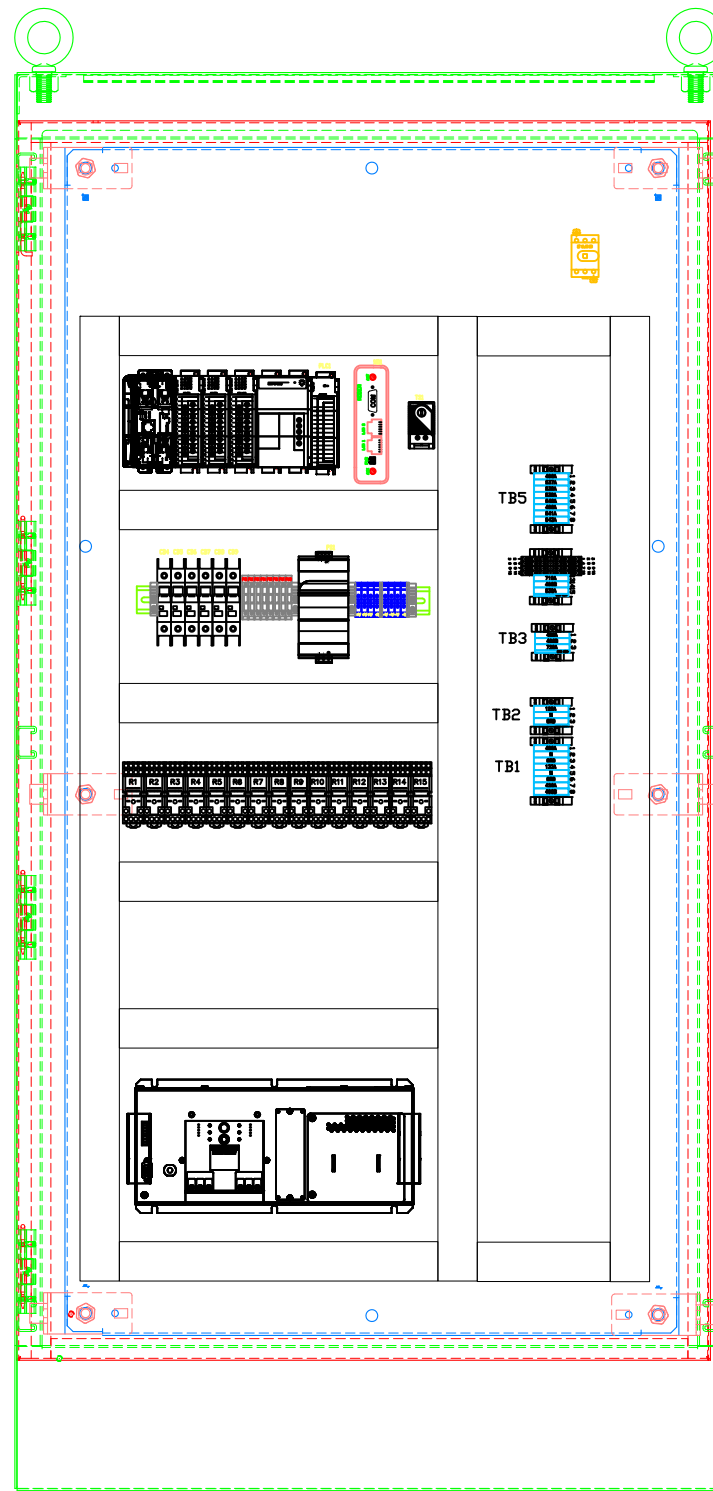

BACK PANEL VIEW

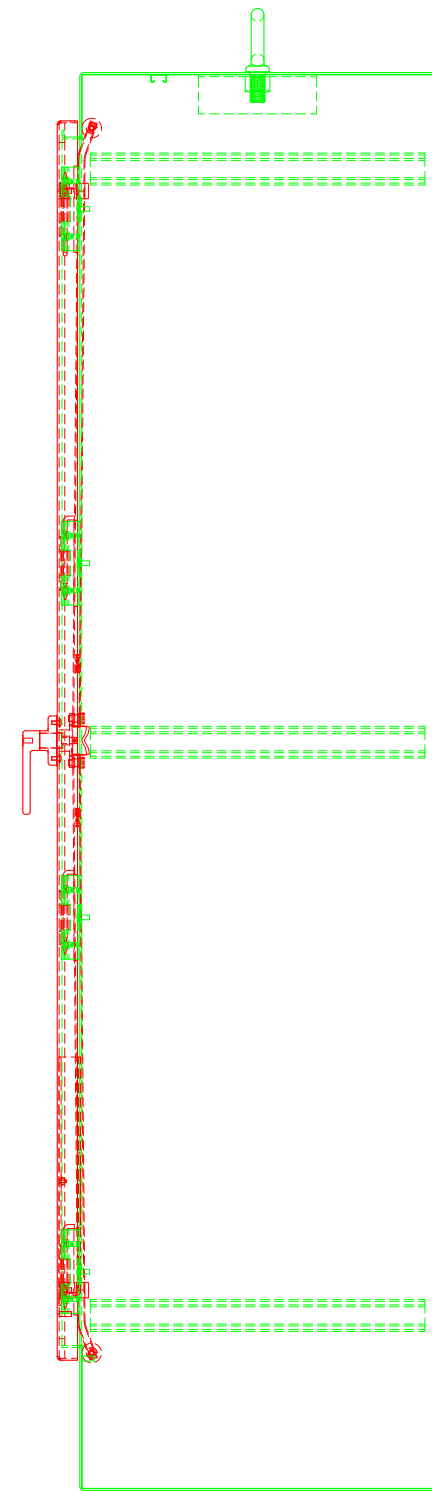

SIDE VIEW

THE ENCLOSURE SHOWN REPRESENTS THE INTENT OF THE DESIGN. OFTEN THE ENCLOSURE SIZE AND LAYOUT MUST CHANGE TO ACCOMMODATE THE REQUIRED COMPONENTS AND FINAL DESIGN. PLEASE CONTACT ROMTEC UTILITIES TO OBTAIN ACTUAL AS-BUILT DRAWINGS BEFORE INSTALLATION.

DRAWING NUMBER

REV. LET.	REVISIONS	DATE	REV. OR APP'D BY	REV. LET.	REVISIONS	DATE	REV. OR APP'D BY

<p>THIS DRAWING IS THE PROPERTY OF ROMTEC AND CONFIDENTIAL INFORMATION WHICH MUST NOT BE DUPLICATED, USED OR DISCLOSED OTHER THAN EXPRESSLY AUTHORIZED BY ROMTEC.</p>	SALES REP:	ROMTEC UTILITIES, INC.	DATE:	3/17/17	REV.:	A	PROJECT NAME:	SAMOA BOOSTER STATION
	CUSTOMER:		DESIGN:	KAS	FILE NO.:			
	PHONE: 541-496-9678		DRAWN:	KAS	CONFIG NO.:			
	FAX: 541-496-0804		CHK'D:		ADDR NO.:			
	ROMTEC UTILITIES, INC.		APPR'D:		PROJECT NUMBER:			
ROMTEC UTILITIES, INC. ROSEBURG, OREGON		SIZE:	75	DRAWING NUMBER:				
		SHEET:	1 OF 1					