


SCHEMATIC DIAGRAM

DRAWING NUMBER -----

PLC CONTROL PANEL

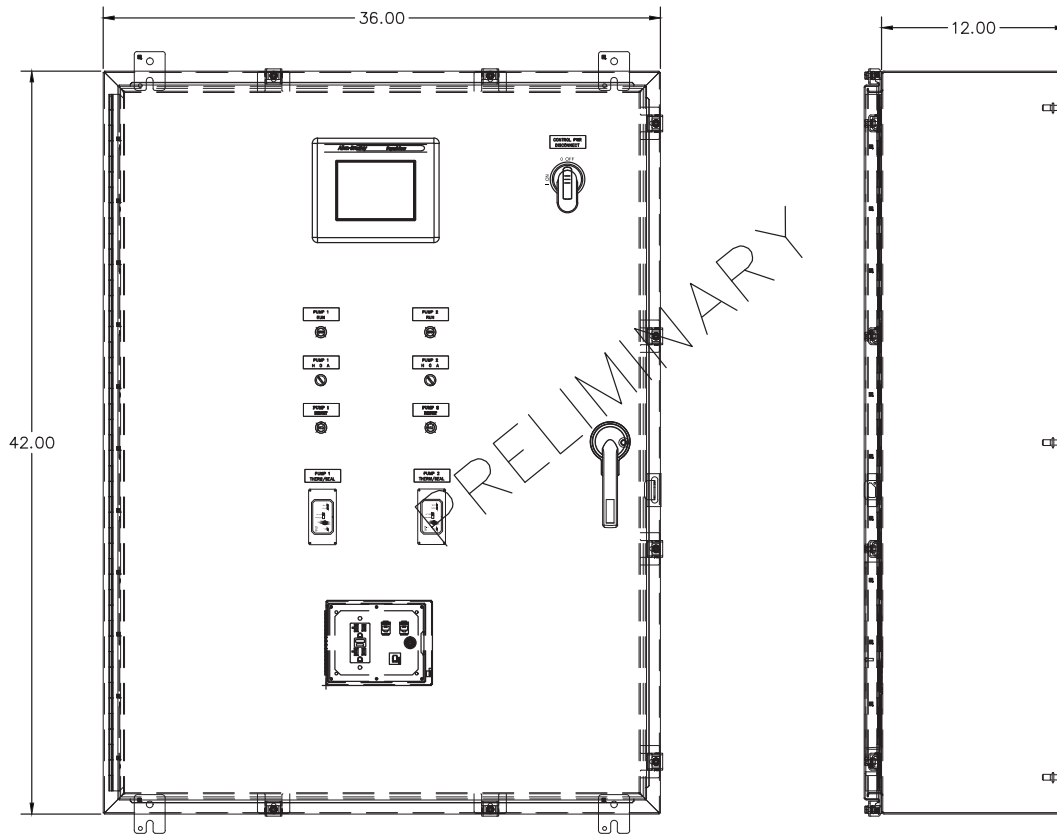


THE ENCLOSURE SHOWN REPRESENTS THE INTENT OF THE DESIGN. OFTEN THE ENCLOSURE SIZE AND LAYOUT MUST CHANGE TO ACCOMMODATE THE REQUIRED COMPONENTS AND FINAL DESIGN. PLEASE CONTACT ROMTEC UTILITIES TO OBTAIN ACTUAL AS-BUILT DRAWINGS BEFORE INSTALLATION.

REV OR APPD BY	REV OR APPD BY	DATE	REV OR APPD BY	DATE	REV OR APPD BY	DATE	REV OR APPD BY	DATE	THIS DRAWING IS THE PROPERTY OF ROMTEC AND IS CONFIDENTIAL. ANY INFORMATION WHICH IS DISCLOSED, REPRODUCED, COPIED, OR IN ANY MANNER MADE PUBLIC WITHOUT THE EXPRESS WRITTEN AUTHORIZATION OF ROMTEC.	CUSTOMER: PHONE: 541-496-9678 ROMTEC ROMTEC UTILITIES, INC. ROSEBURG, OREGON	DATE: 7/10/13 DESIGN: KAS DRAWN: DRWAN CHK'D: CHK'D APPRD: APPRD	REV: A SIZE: 7.5 SHEET: 1 of 4	PROJECT NAME: STEVENS PASS FILE NO: CONFIG NO: ORDER NO: PROJECT NUMBER DRAWING NUMBER
----------------	----------------	------	----------------	------	----------------	------	----------------	------	---	--	--	--------------------------------------	---

SCHEMATIC DIAGRAM

DRAWING NUMBER _____

MAIN POWER/VFD PANEL

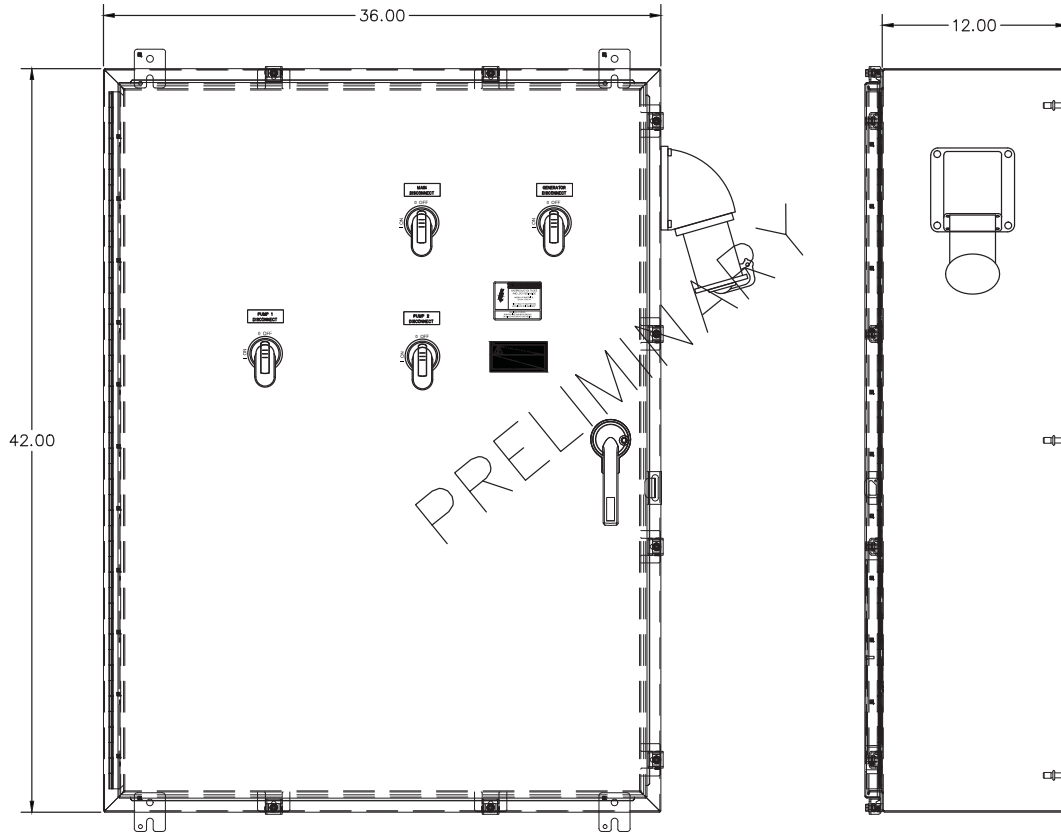

THE ENCLOSURE SHOWN REPRESENTS THE INTENT OF THE DESIGN. OFTEN THE ENCLOSURE SIZE AND LAYOUT MUST CHANGE TO ACCOMMODATE THE REQUIRED COMPONENTS AND FINAL DESIGN. PLEASE CONTACT ROMTEC UTILITIES TO OBTAIN ACTUAL AS-BUILT DRAWINGS BEFORE INSTALLATION.

REV OR APPD BY		REV. LET.	REVISIONS	DATE	REV OR APPD BY	DATE	REV OR APPD BY	DATE	THIS DRAWING IS THE PROPERTY OF ROMTEC AND CONTAINS PROPRIETARY AND CONFIDENTIAL INFORMATION WHICH MUST NOT BE DUPLICATED, USED OR DISCLOSED WITHOUT THE EXPRESS WRITTEN APPROVAL OF ROMTEC.	CUSTOMER: PHONE: 541-496-9678 ROMTEC ROMTEC UTILITIES, INC. ROSEBURG, OREGON	DATE: 7/10/13 DESIGN: KAS DRAWN: DRWAN CHK'D: [] APPR'D: [] SIZE: 7.5 SHEET: 2 of 4	REV. A FILE NO: CONFIG NO: ORDER NO: PROJECT NUMBER DRAWING NUMBER	PROJECT NAME: STEVENS PASS
----------------	--	-----------	-----------	------	----------------	------	----------------	------	--	--	---	---	----------------------------