



LAYOUT DIAGRAM

DRAWING NUMBER

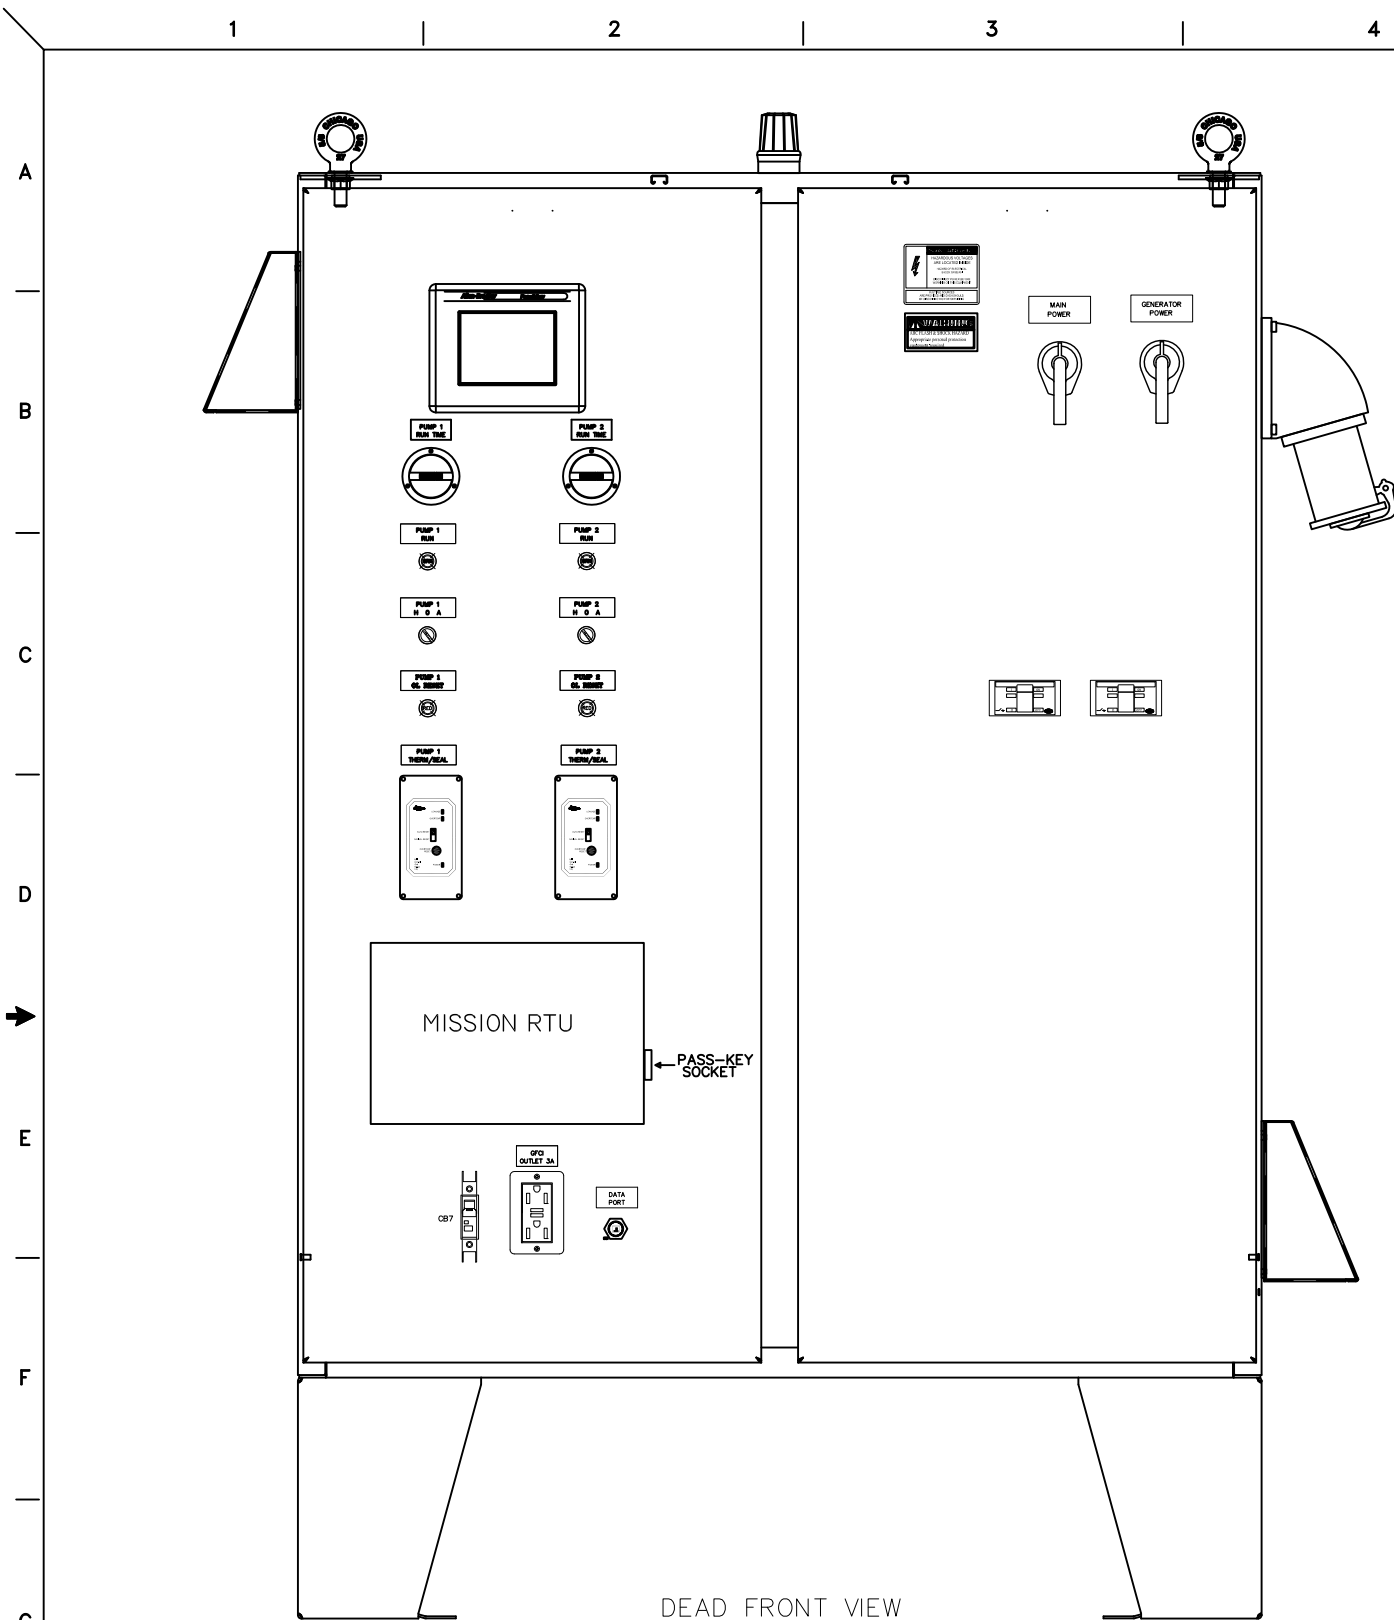

DEAD FRONT VIEW

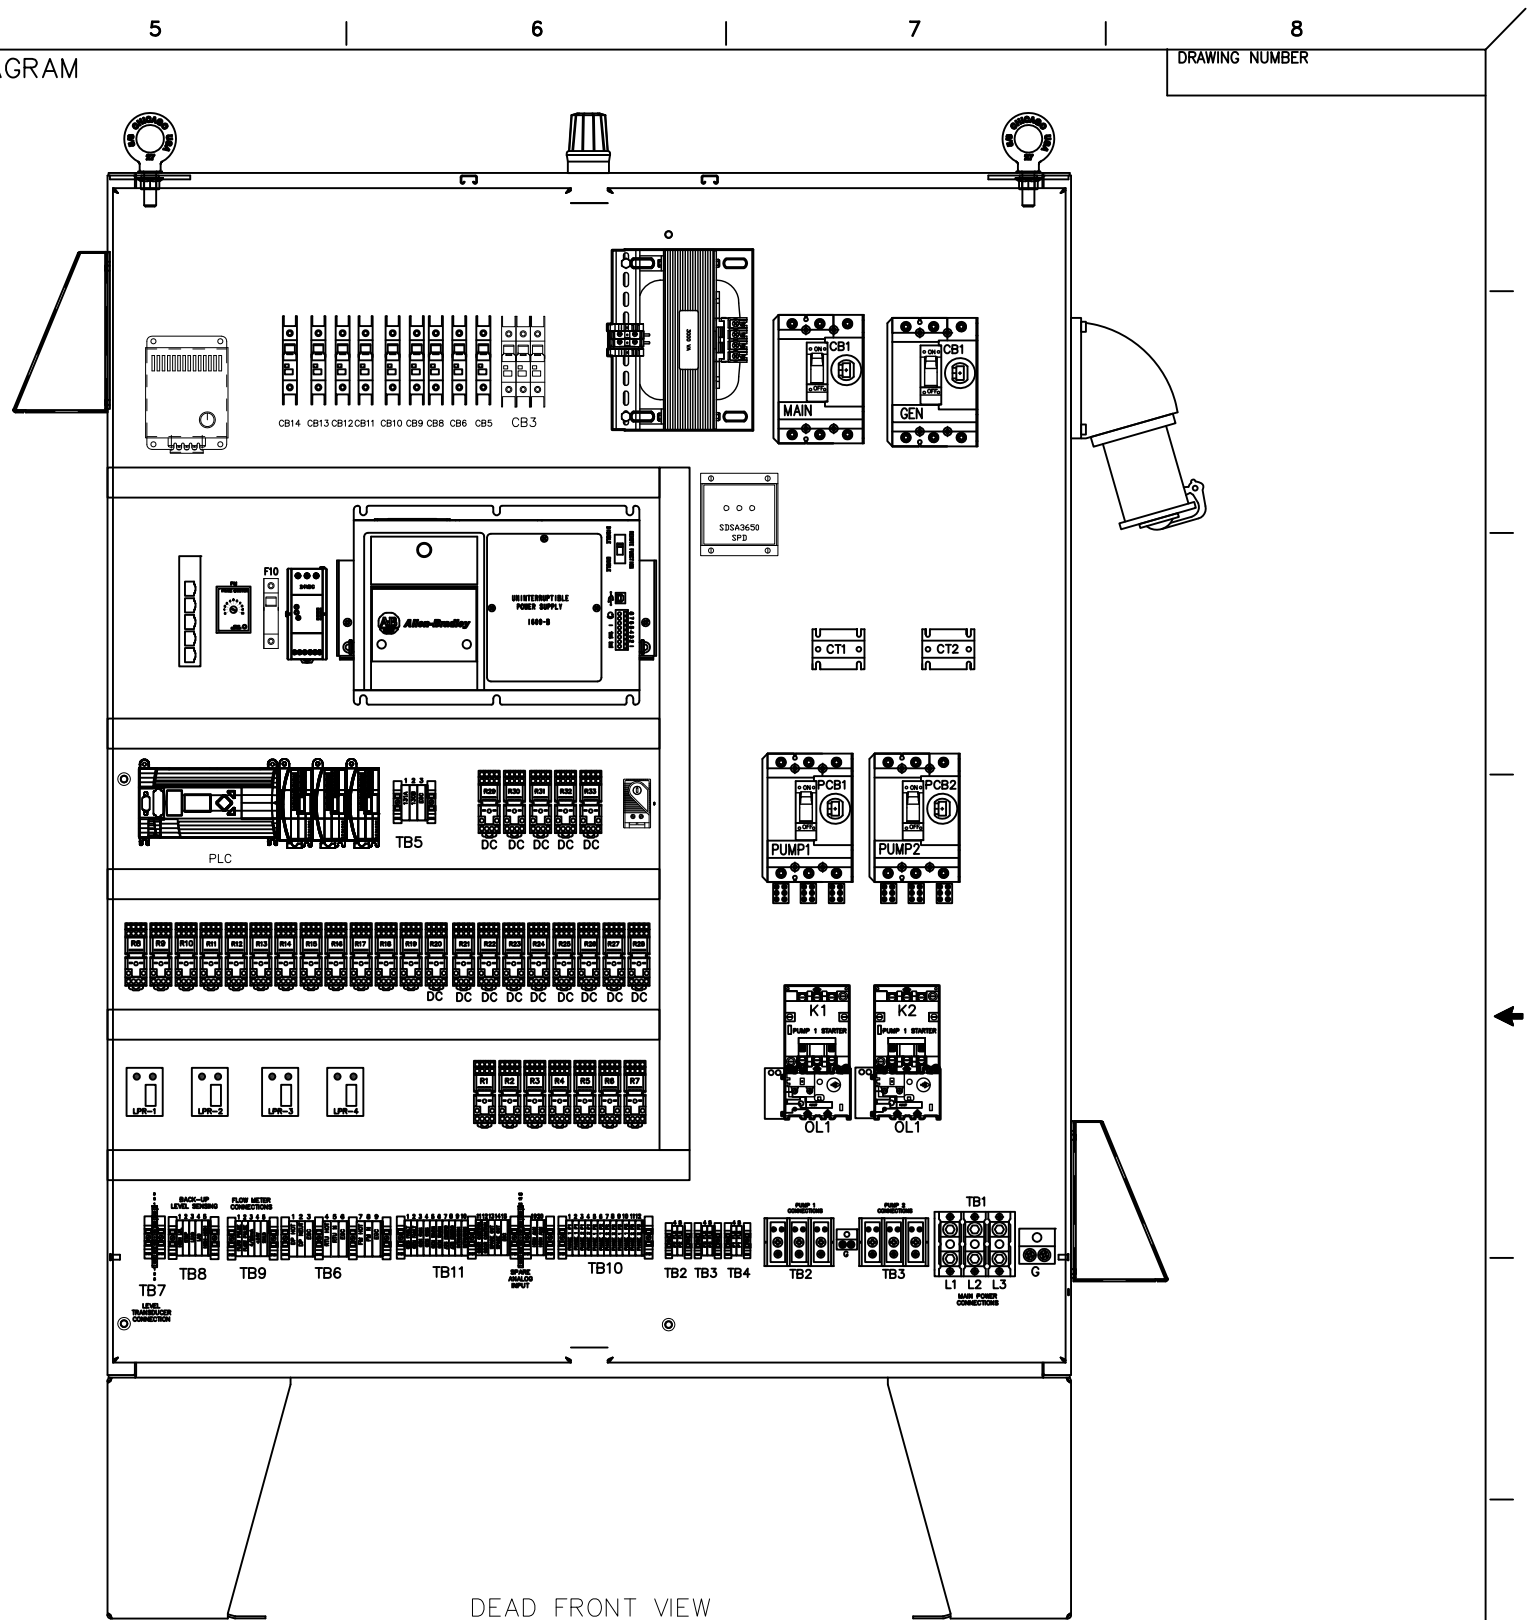

DEAD FRONT VIEW

THE ENCLOSURE SHOWN REPRESENTS THE INTENT OF THE DESIGN. OFTEN THE ENCLOSURE SIZE AND LAYOUT MUST CHANGE TO ACCOMMODATE THE REQUIRED COMPONENTS AND FINAL DESIGN. PLEASE CONTACT ROMTEC UTILITIES TO OBTAIN ACTUAL AS-BUILT DRAWINGS BEFORE INSTALLATION.

REV OR APPD BY	REV. LET.	REVISIONS	DATE	REV OR APPD BY	<p>THIS DRAWING IS THE PROPERTY OF ROMTEC AND CONTAINS PROPRIETARY AND CONFIDENTIAL INFORMATION WHICH MUST NOT BE DUPLICATED, USED OR DISCLOSED OTHER THAN EXPRESSLY AUTHORIZED BY ROMTEC</p>	<p>CUSTOMER: ROMTEC UTILITIES, INC. ROSEBURG, OREGON</p>	<p>DATE: 8/20/15</p> <p>DESIGN: KAS</p> <p>DRAWN: KAS</p> <p>PHONE: 541-496-9678</p>	<p>REV. A</p> <p>CHK'D: KAS</p> <p>APPR'D: KAS</p> <p>SHEET</p>	<p>PROJECT NAME: TULARE LIFT STATION</p> <p>FILE NO:</p> <p>CONFIG NO:</p> <p>ADDR NO:</p> <p>PROJECT NUMBER</p> <p>DRAWING NUMBER</p>
----------------	-----------	-----------	------	----------------	---	--	--	---	--