


NOTE: VAULT TOP SLABS ARE TRAFFIC RATED.

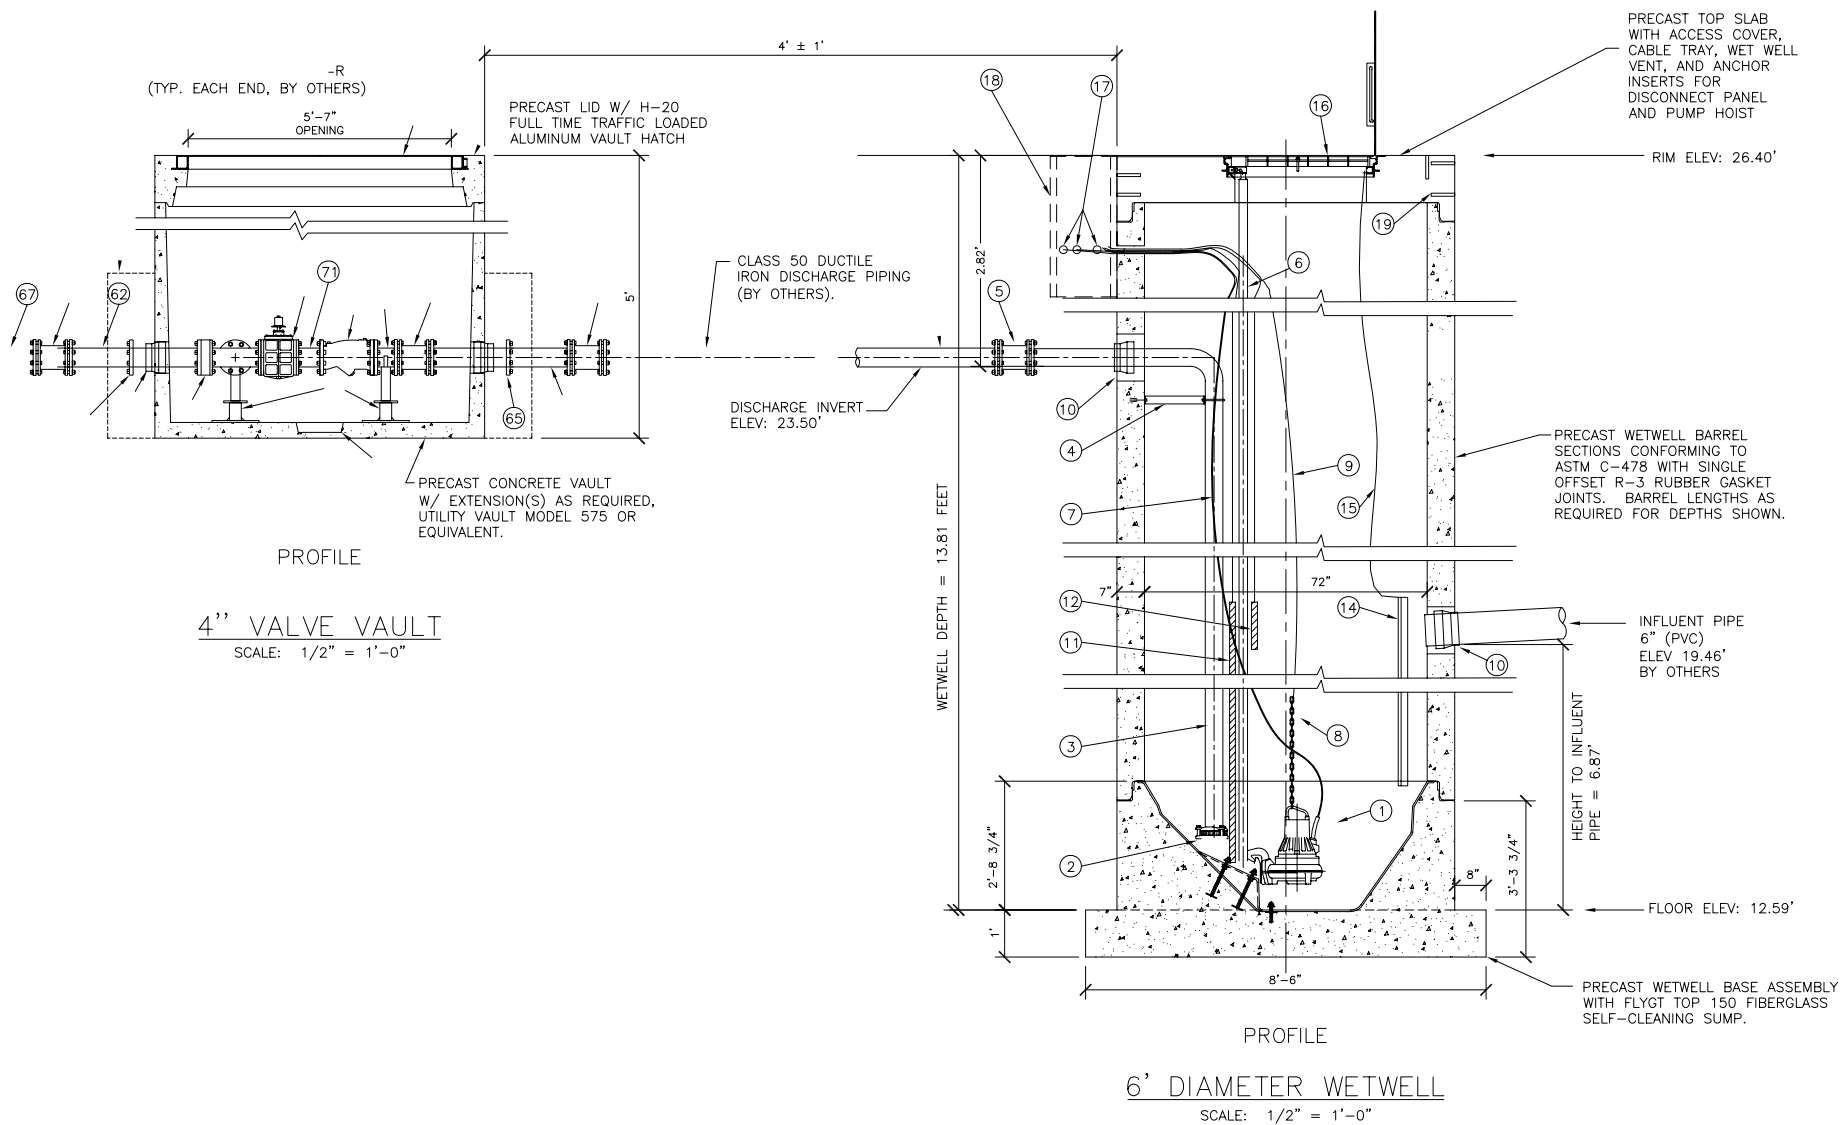

| | |
|--|----------|
| VERIFY SCALE | 1" |
| BAR IS ONE INCH ON ORIGINAL DRAWING | 0 |
| DO NOT SCALE THIS SHEET. ADJUST SCALES ACCORDINGLY | |
| DSN | 12-16-05 |
| DPN | 12-2-05 |
| CHKD | 10-26-05 |
| DATE | |
| NO. | |
| DESCRIPTION | |
| REVISIONS | |
| BY | |



CITY OF SANTA BARBARA
HOPE & HALEY STORMDRAIN L.S.
6' WETWELL
4" DISCHARGE & VAULT
FLYGT NP 3085 PUMPS