


SITE MATERIALS, DESIGN INFORMATION, AND SERVICES NOT SUPPLIED BY ROMTEC UTILITIES

- GRADING
- WIRING & CONDUIT
- FENCING & PAVING
- SITE LIGHTING
- SITE UTILITIES (WATER, POWER, ETC)
- SCADA ANTENNA
- ALL ON-SITE INSTALLATION

BARNETT/CURTIN CREEK
 SAMPLE SITE LAYOUT
 6-15-18
 BASED ON SITE PLAN DWG
 RECEIVED 6-4-18

WET WELL DEPTH = 21.5'
 PUMP CABLE LENGTH = 50ft
 LEVEL SENSING CABLE LENGTH = 50ft

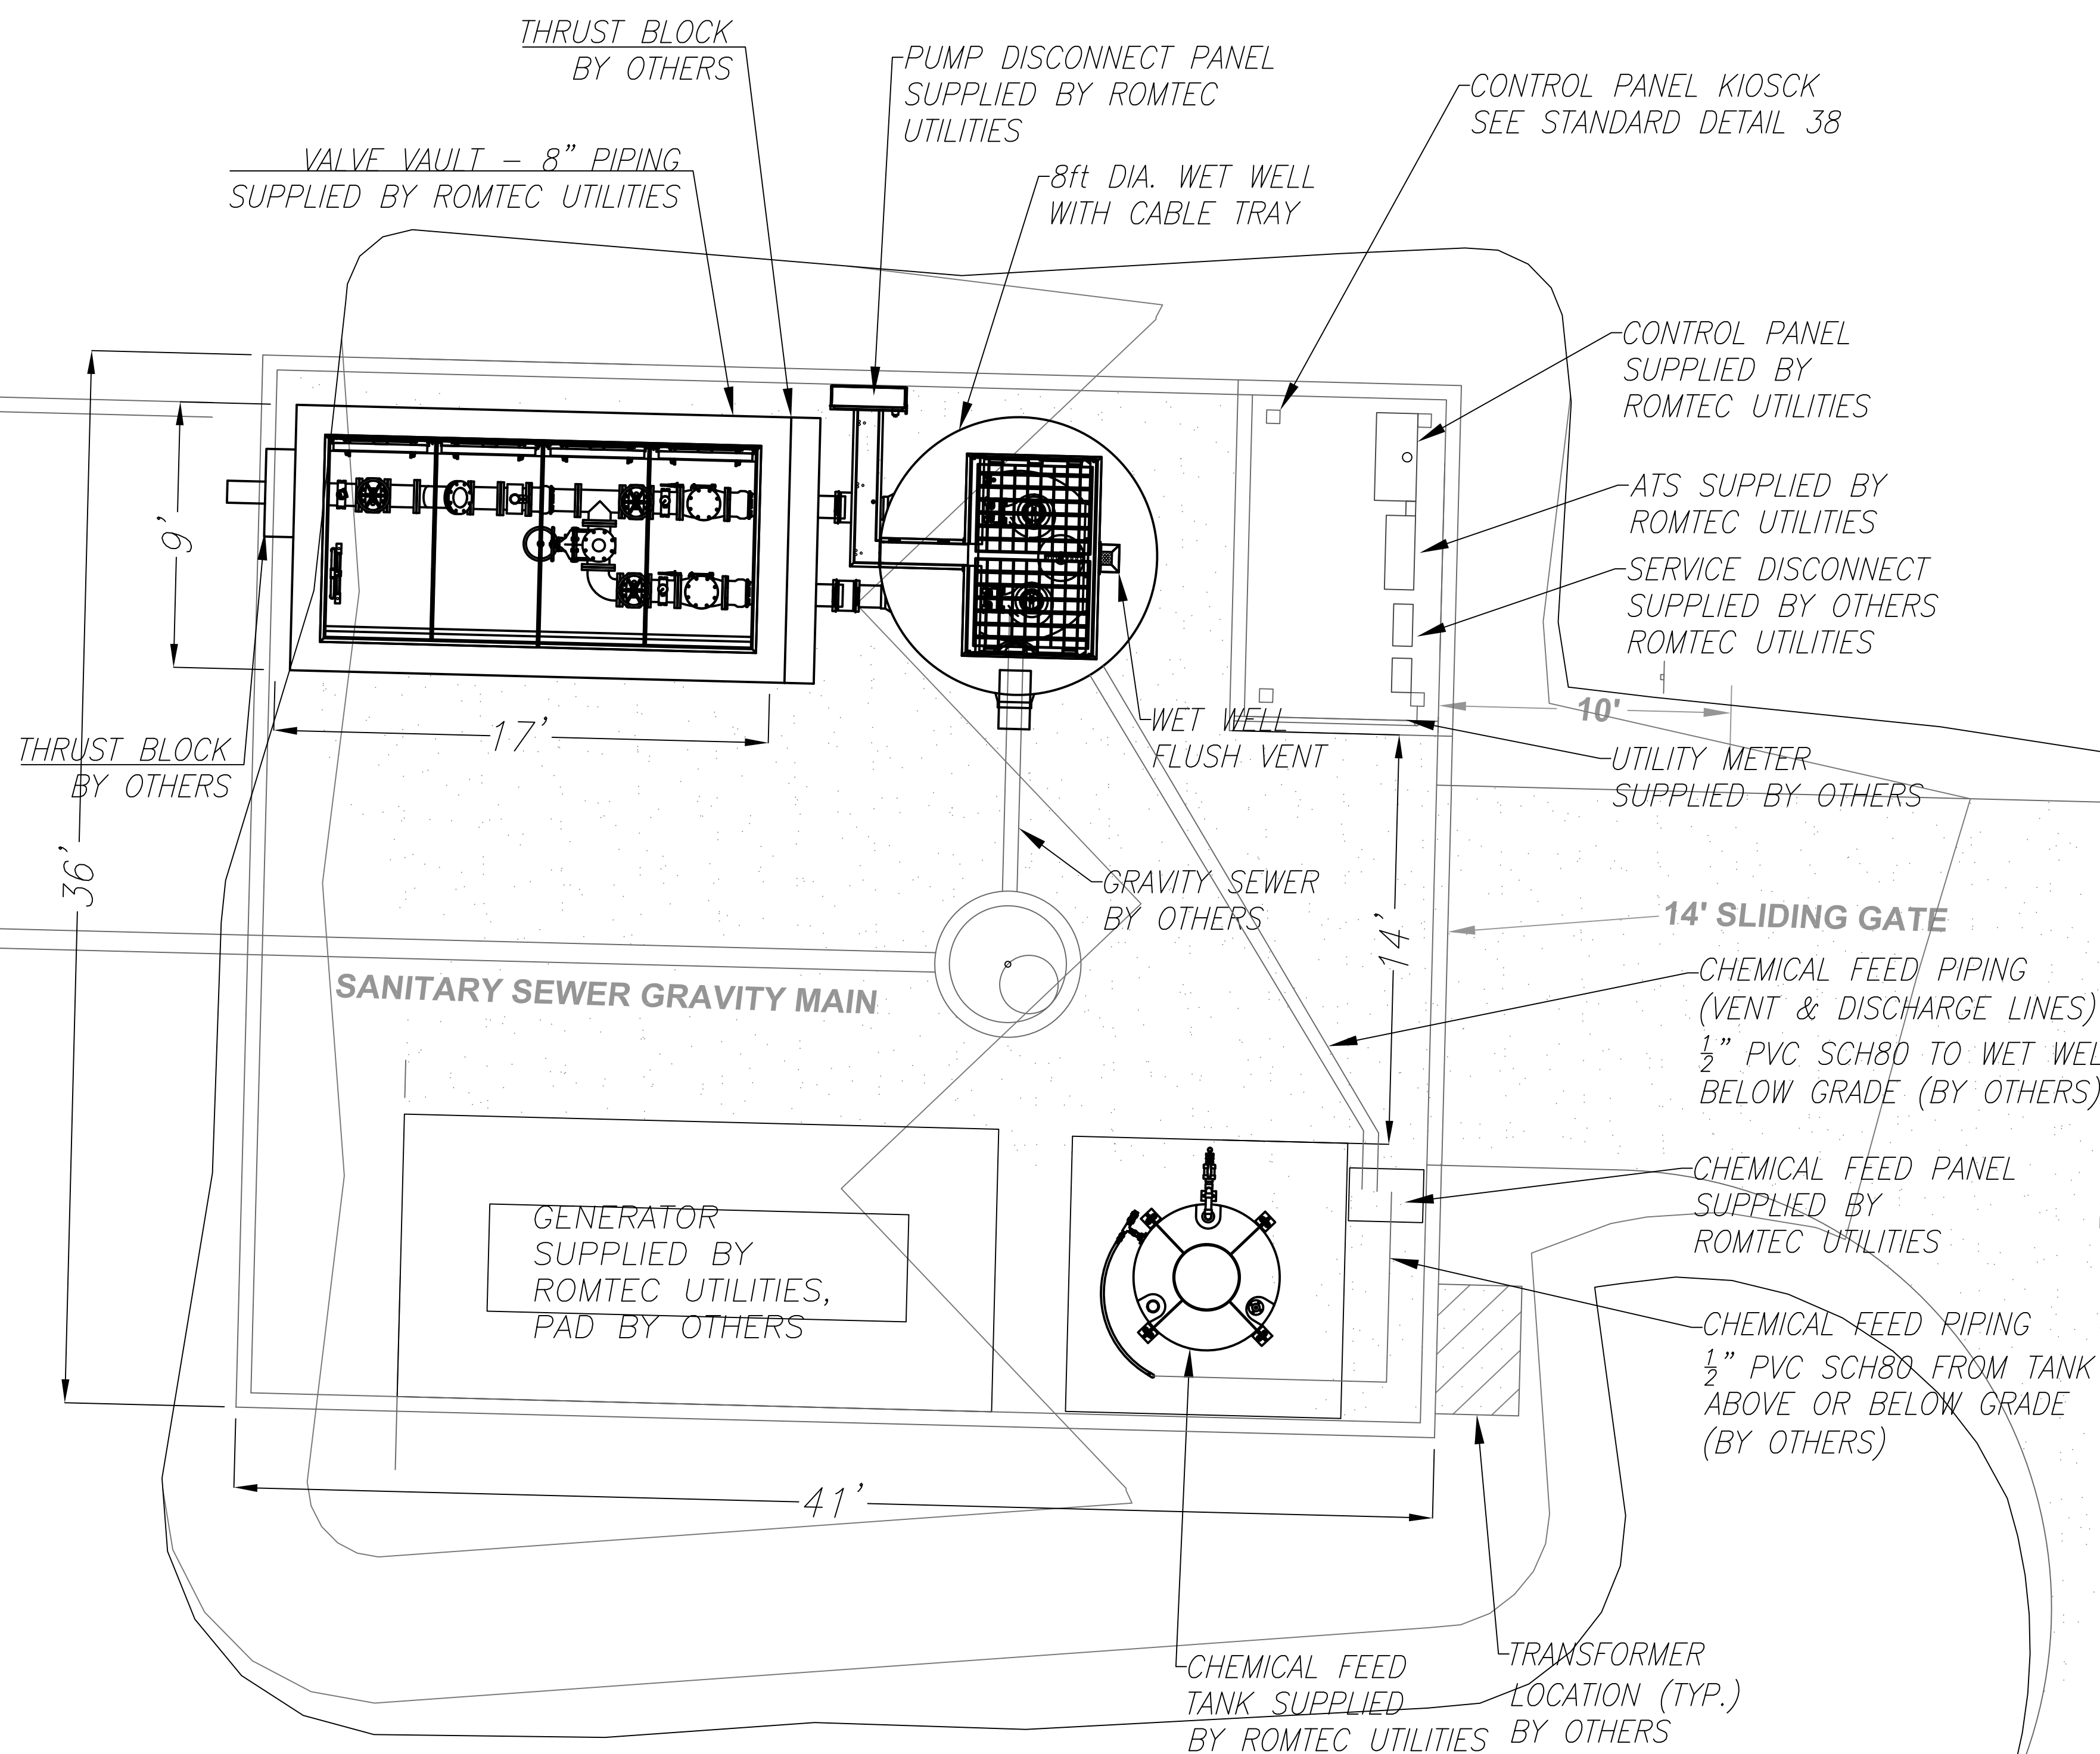

REV	DESCRIPTION	DATE	APPROV
2	SHOW CHEMFEED PIPING	10-24-18	KB
1	MOVED ODOR CONTROL PANEL TO THE TANK	9-24-18	AD

REV	DESCRIPTION	DATE	APPROV
0	VERIFY SCALE BAR IS ONE INCH ON ORIGINAL DRAWING IF NOT ONE INCH ON SCALES ACCORDINGLY		
DSN - AD			
DRN - AD			
CKD - AD			
DATE - 6-8-18			

SAMPLE DRAWING

ROMTEC UTILITIES
 18240 NORTH BANK ROAD
 ROSEBURG, OREGON 97470
 (541) 496-9678
 FAX (541) 496-0804

**BARNETT/CURTIN CREEK
 SITE PLAN LAYOUT**

SHEET
1 OF 1

JOB NUMBER
**RMTC
 0000**

NOT FOR CONSTRUCTION