


TOP SLOPE

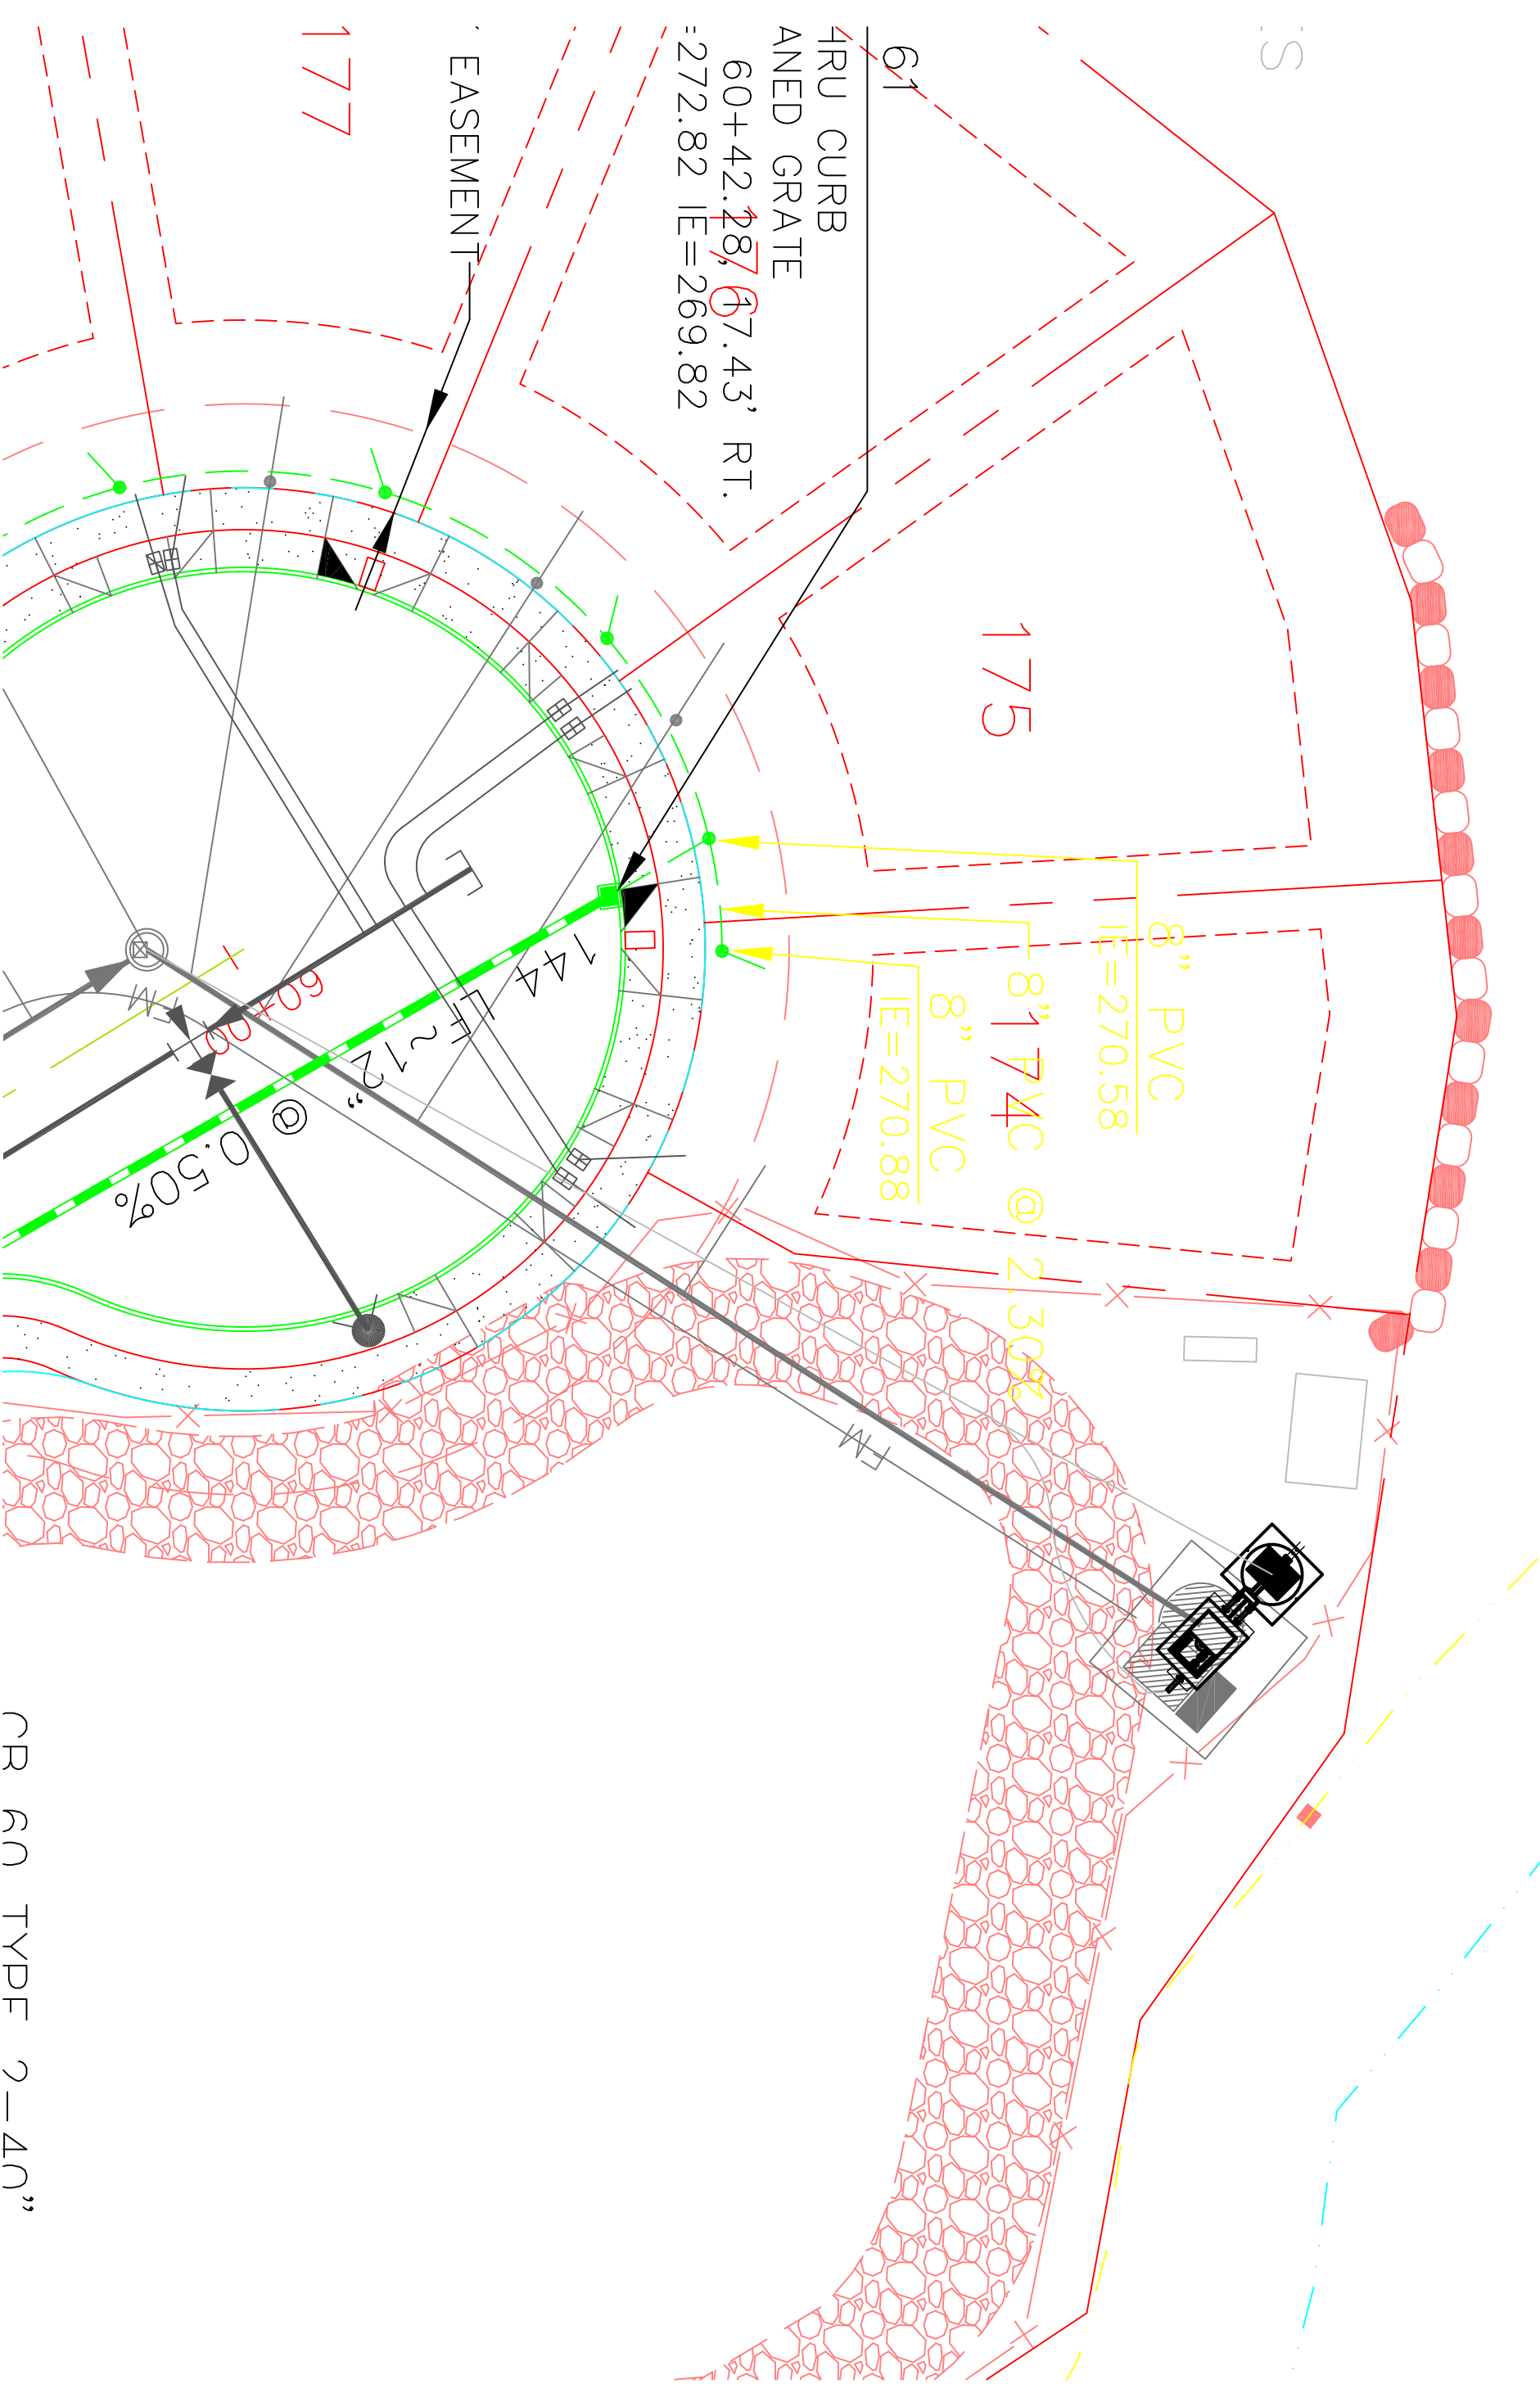

CR 60 TYPE 2-40"