


ROMTEC UTILITIES COMPLETE PRE-PACKAGED WET/DRY WASTEWATER LIFT STATIONS

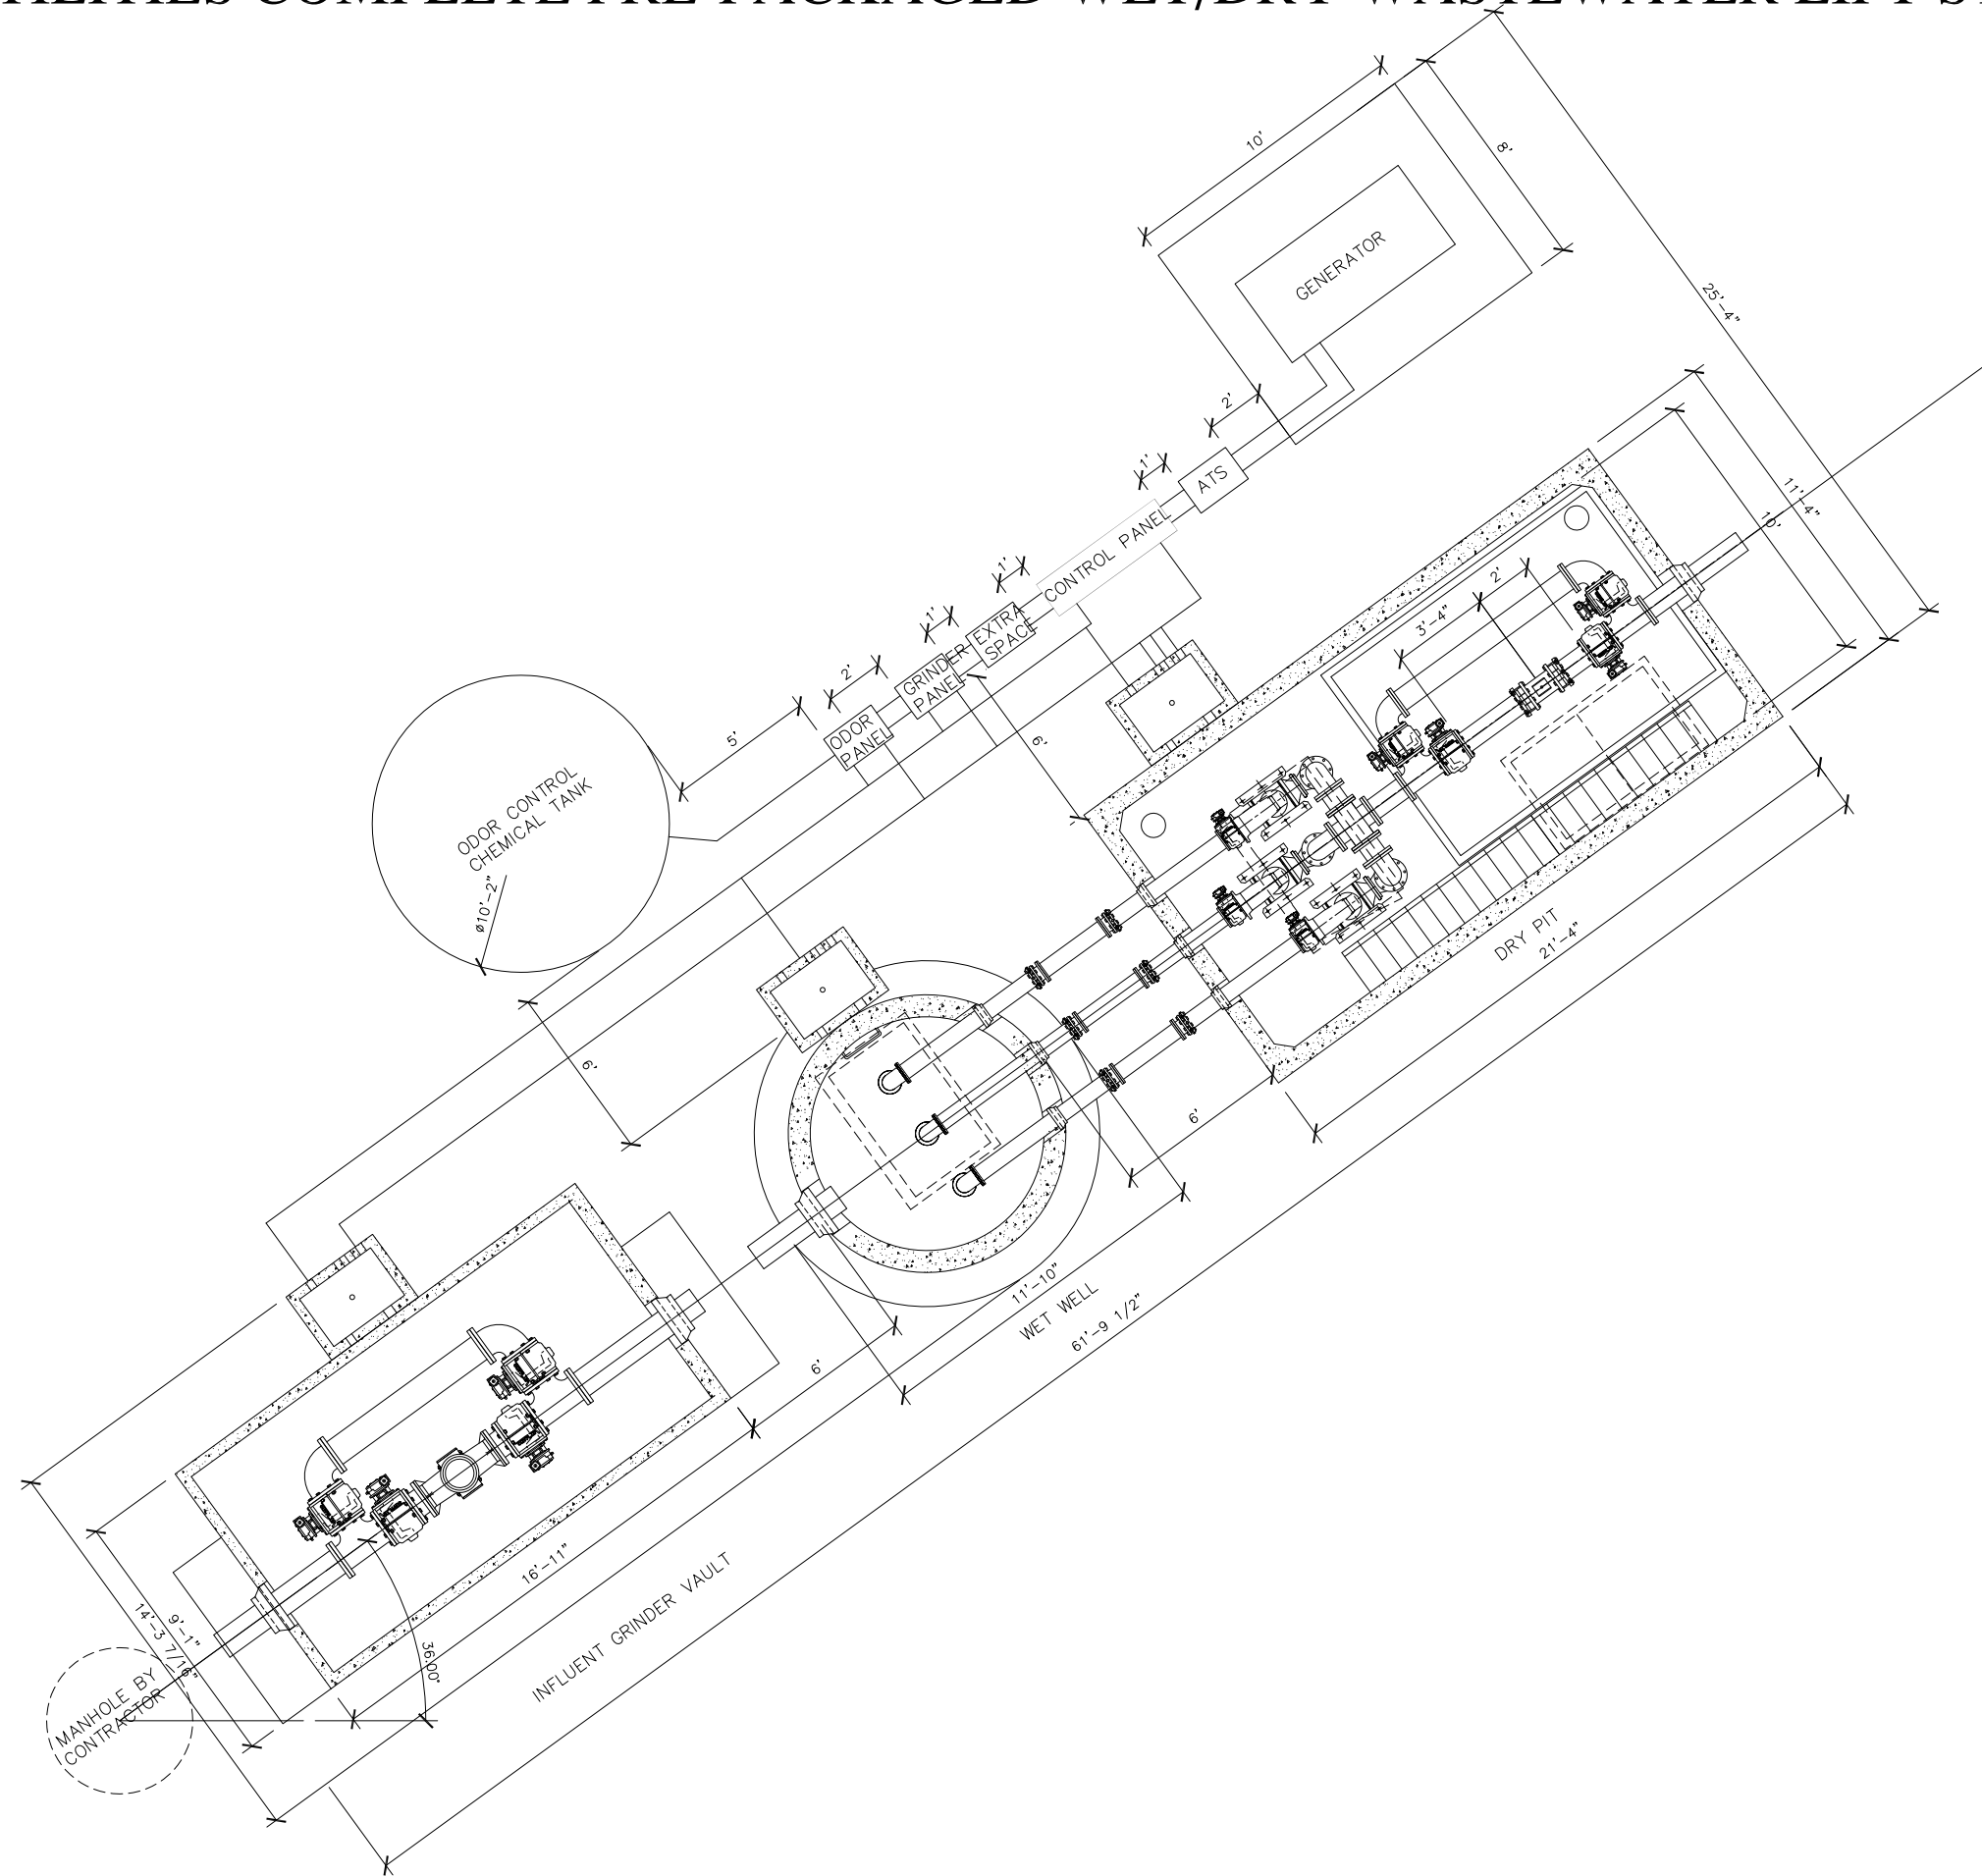

VERIFY SCALE
BAR IS ONE INCH ON ORIGINAL DRAWING
IF NOT ONE INCH ON SCALE, ACCORDINGLY

0	1"
---	----

DSN. AD	
DRN. AD	
CKD. AD	
DATE	11/25/08
NO.	1
DESCRIPTION	IN PRODUCTION FOR CONSTRUCTION
BY	
REVISIONS	

HARPER CONSTRUCTION

ROMTEC UTILITIES
 18240 NORTH BANK ROAD
 ROSEBURG, OR 97470
 (541) 496-9678
 FAX (541) 496-0804

22 AREA CHAPPO
 SEWAGE PUMP STATION LAYOUT

SHEET
 1 OF 1
 JOB NUMBER
 RMTC 0000