


9+00

10+00

11+00

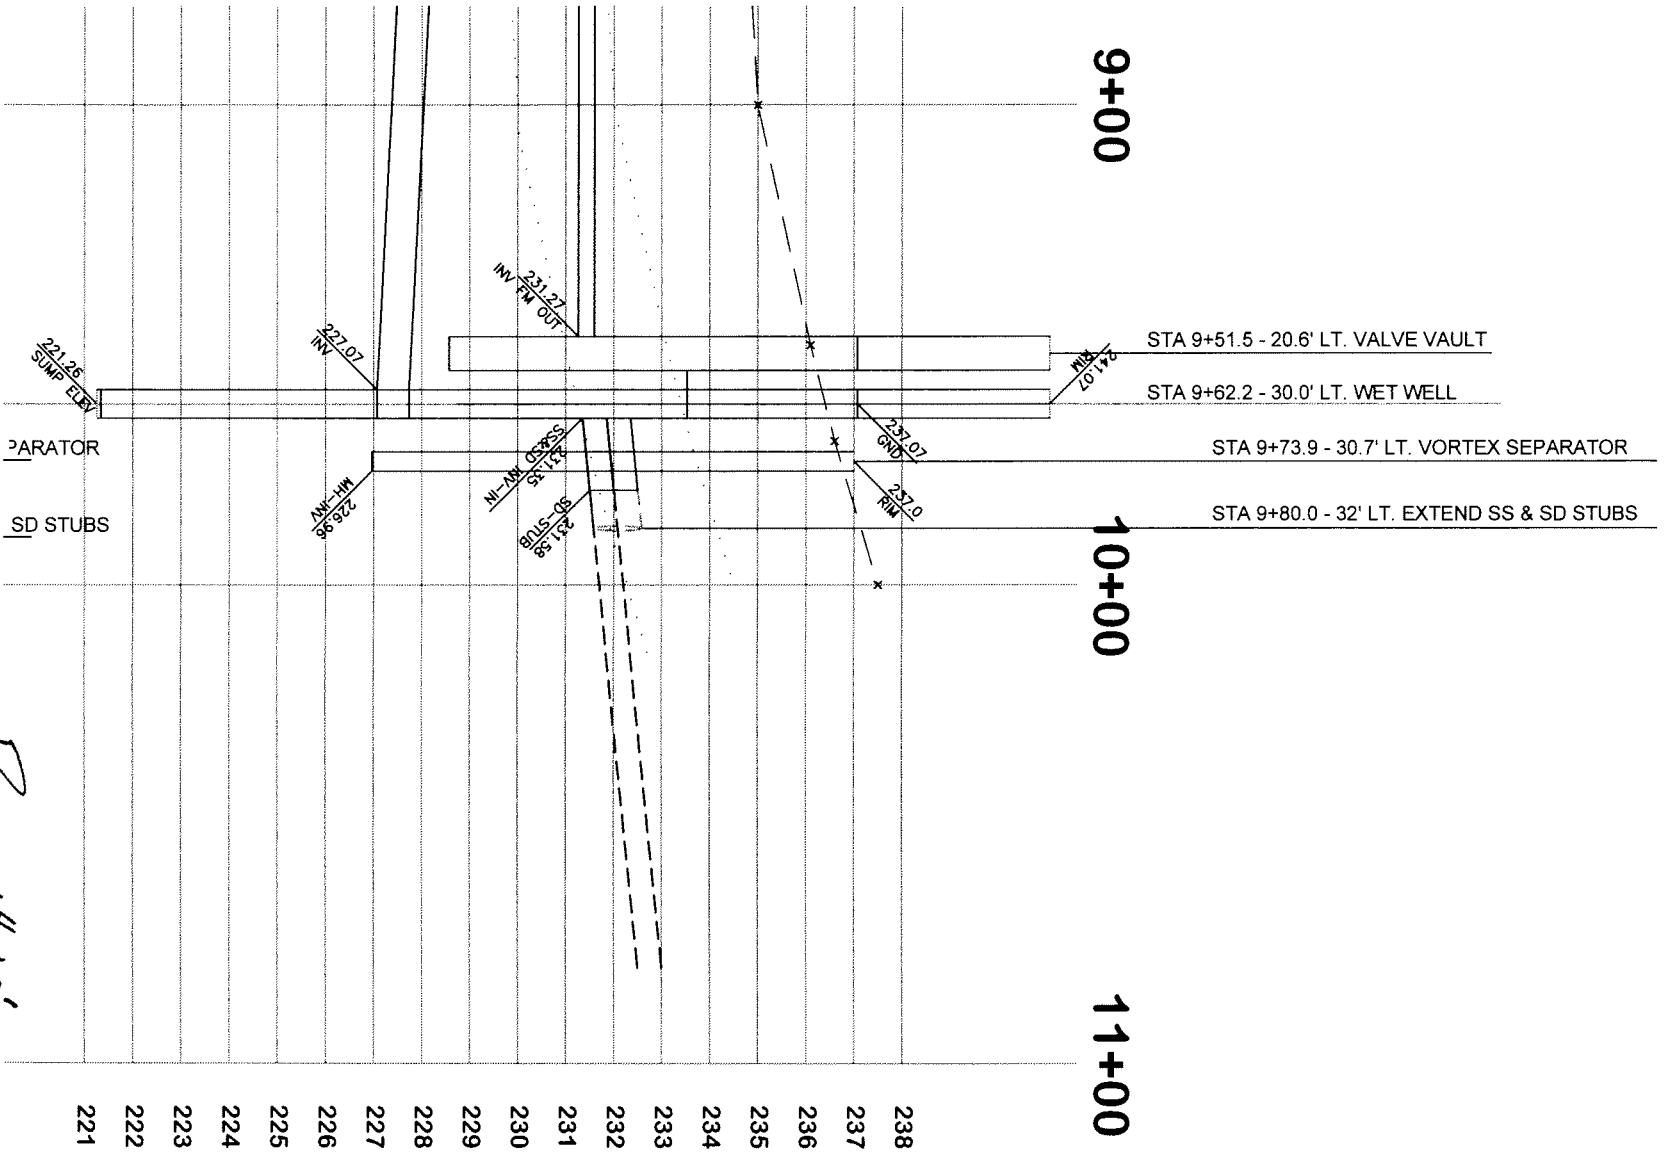

PROFILE: 1"=40'

9+00

*Plan View: 1" = 20'*

10+00

GAS

STA 9+51.5 - 20.6' LT. VALVE VAULT

STA 9+62.2 - 30.0' LT. WET WELL

STA 9+73.9 - 30.7' LT. VORTEX SEPARATOR

STA 9+80.0 - 32' LT. EXTEND SS & SD STUBS

221.26  
SUMP ELEV

