
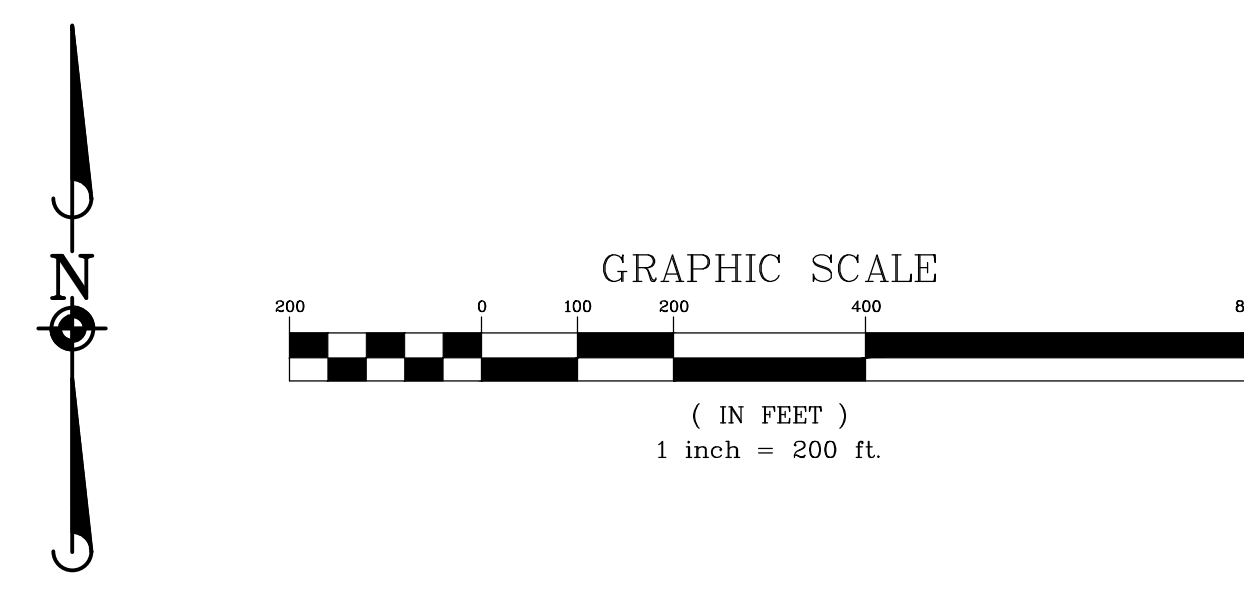


August 24, 2016 - 14:29 Day Name: \\unc\c\proj\Projects-REV\Corpor\Dev\Fin\Final_Drawing\Plan_Sht\F13 - Index_Sheet.dwg Updated By: mbroy

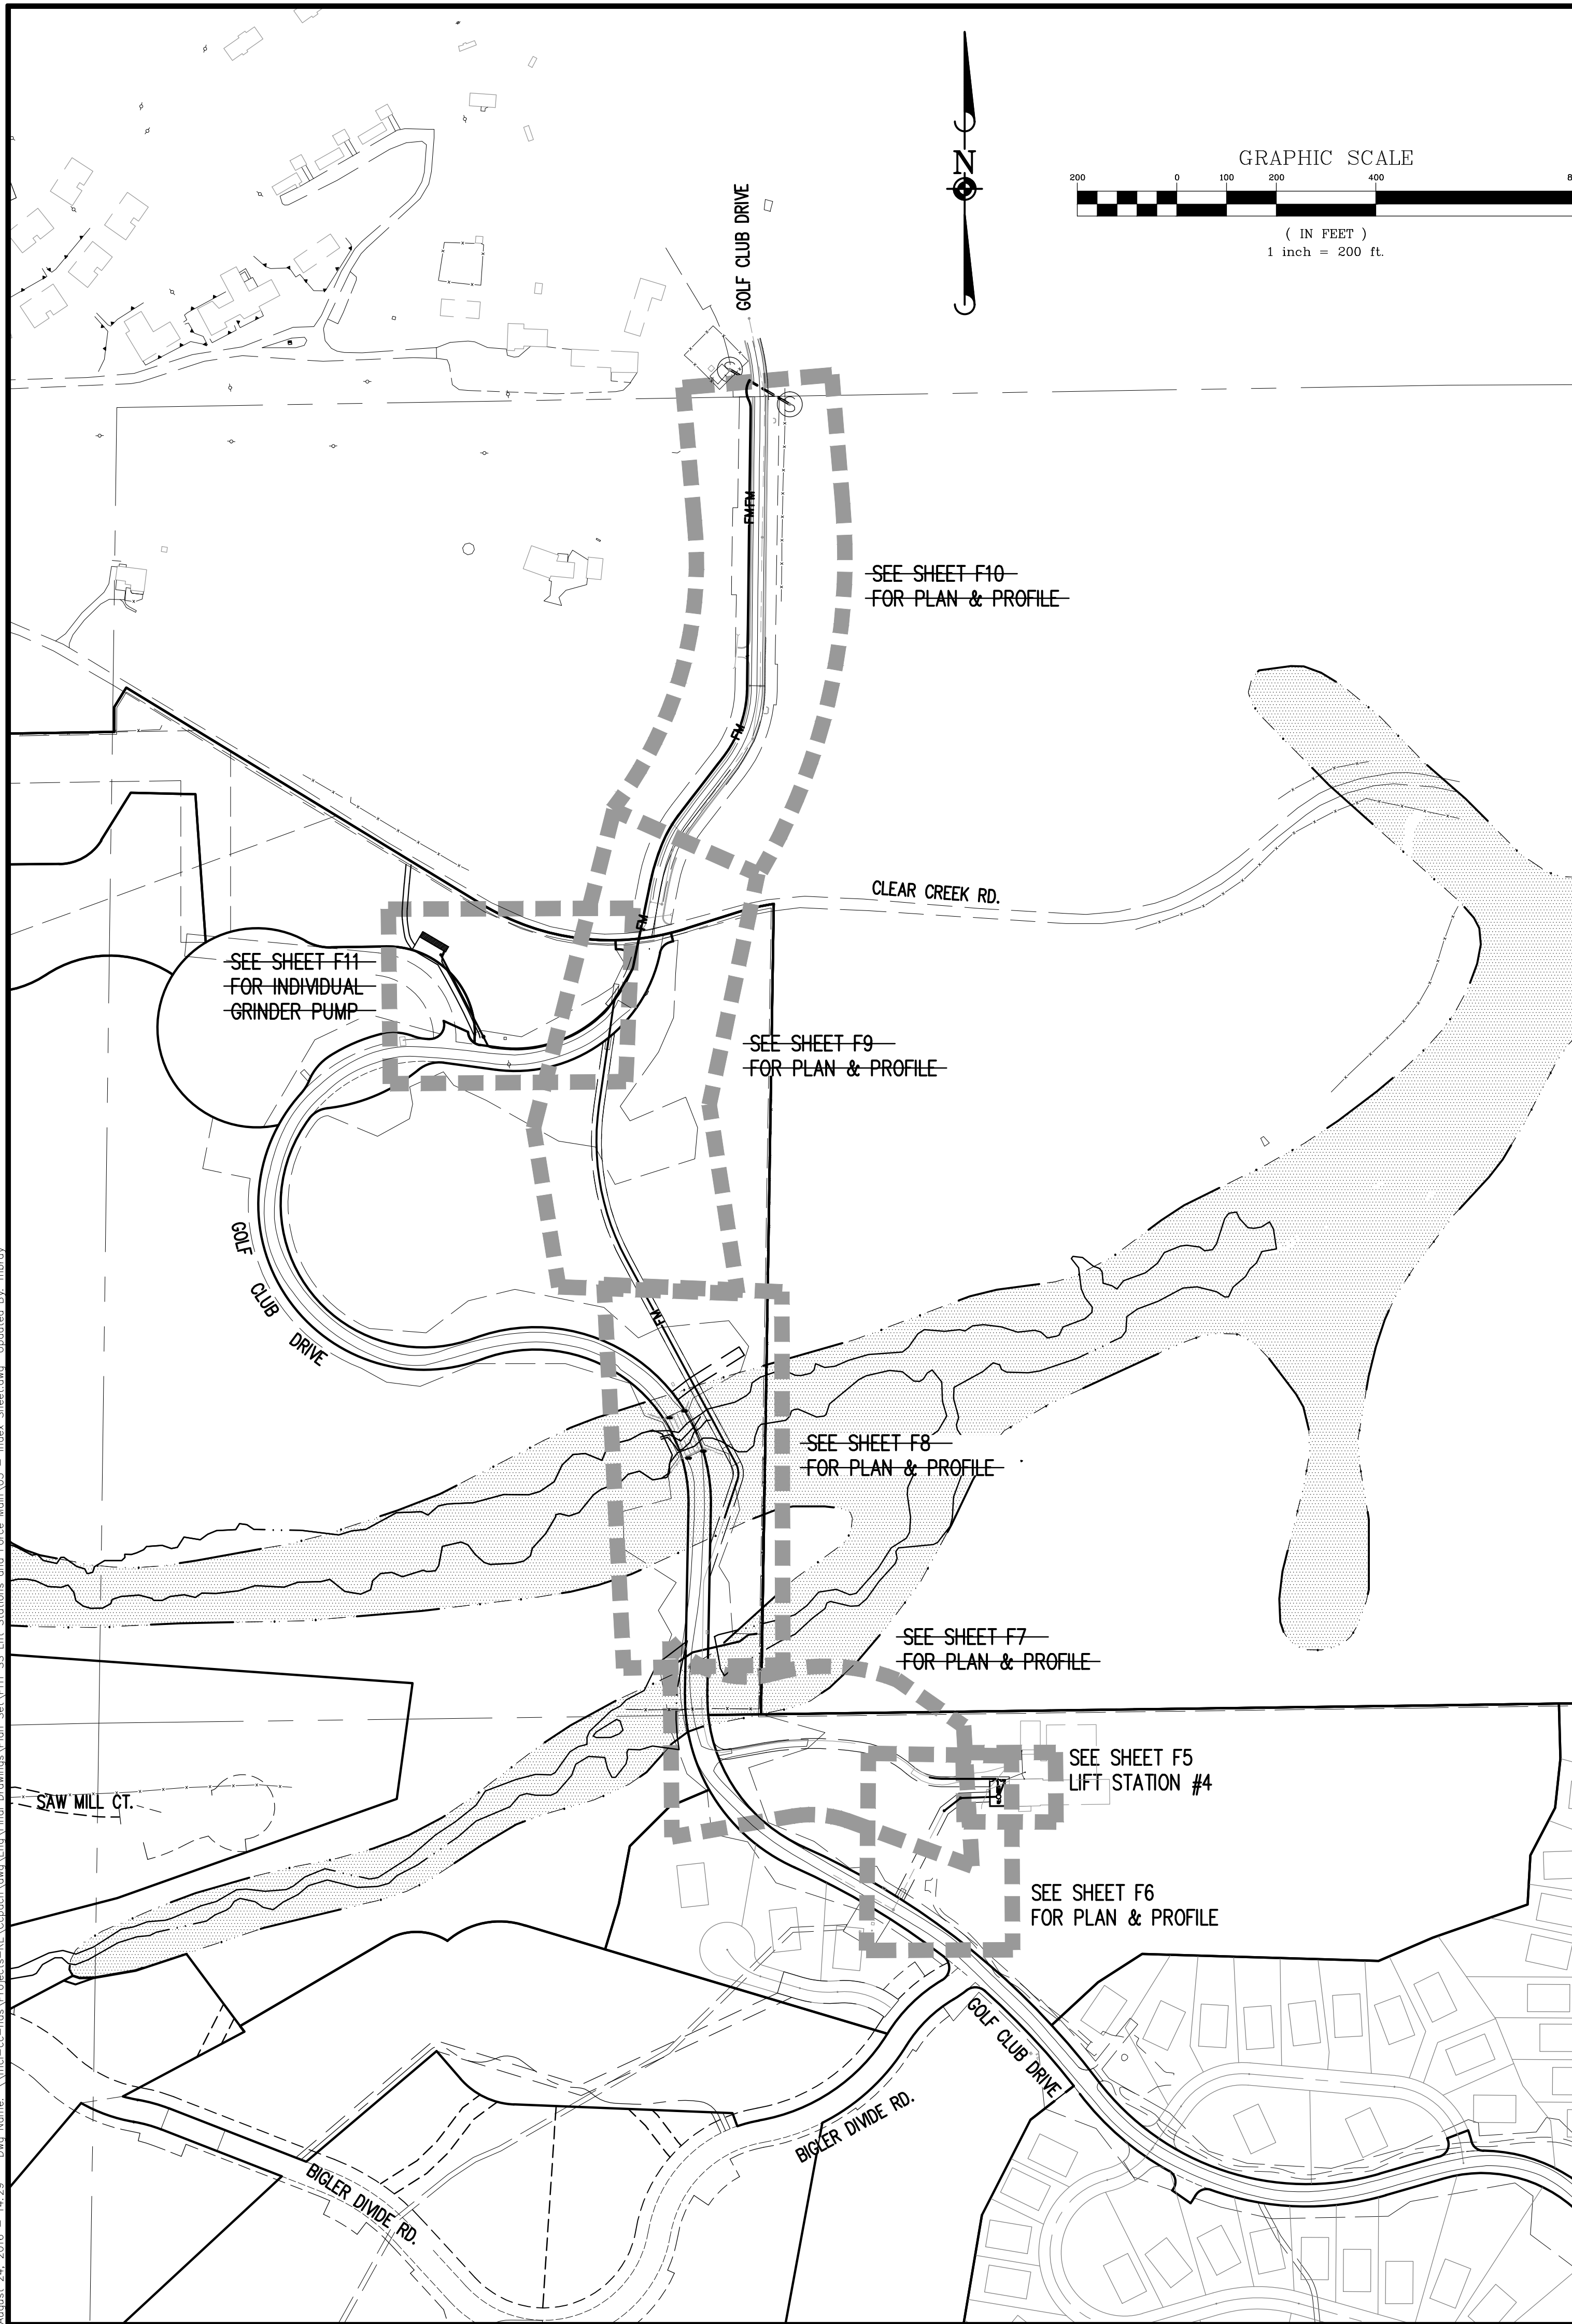

DATE	REVISIONS	DRAWN BY	CHECK BY

Manhard CONSULTING LTD.
 Manhard Consulting Ltd. 1770 S. Westgate Dr. Suite 200, Westgate, NV 89136
 Civil Engineers - Surveyors - Water Resources Engineers - Water & Wastewater Engineers
 Construction Managers - Environmental Scientists - Landscape Architects - Planners

PHASE 1 SANITARY SEWER LIFT STATIONS AND FORCE MAIN
DOUGLAS COUNTY, NEVADA
INDEX SHEET

PROJ. MGR.: AWM
 PROJ. ASSOC.: RRW
 DRAWN BY: MB
 CHECKED BY: RRW
 DATE: 08/24/16
 SCALE: 1" = 200'

SHEET
F3 OF **18**
 130470 CCPDCN

PROFESSIONAL ENGINEER - STATE OF NEVADA
 RALPH R. WENZIGER
 Exp 6-30-18
 No. 16624

08/24/16

© 2016, All Rights Reserved

FINAL