


NE 127TH

JESSIE HOLLOW
SITE PLAN SHOWING ROMTEC
UTILITIES EQUIPMENT
9-2-15

TRACT A


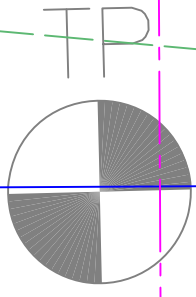


VALVE VAULT

DISCONNECT PANEL

WET WELL

CONTROL PANEL

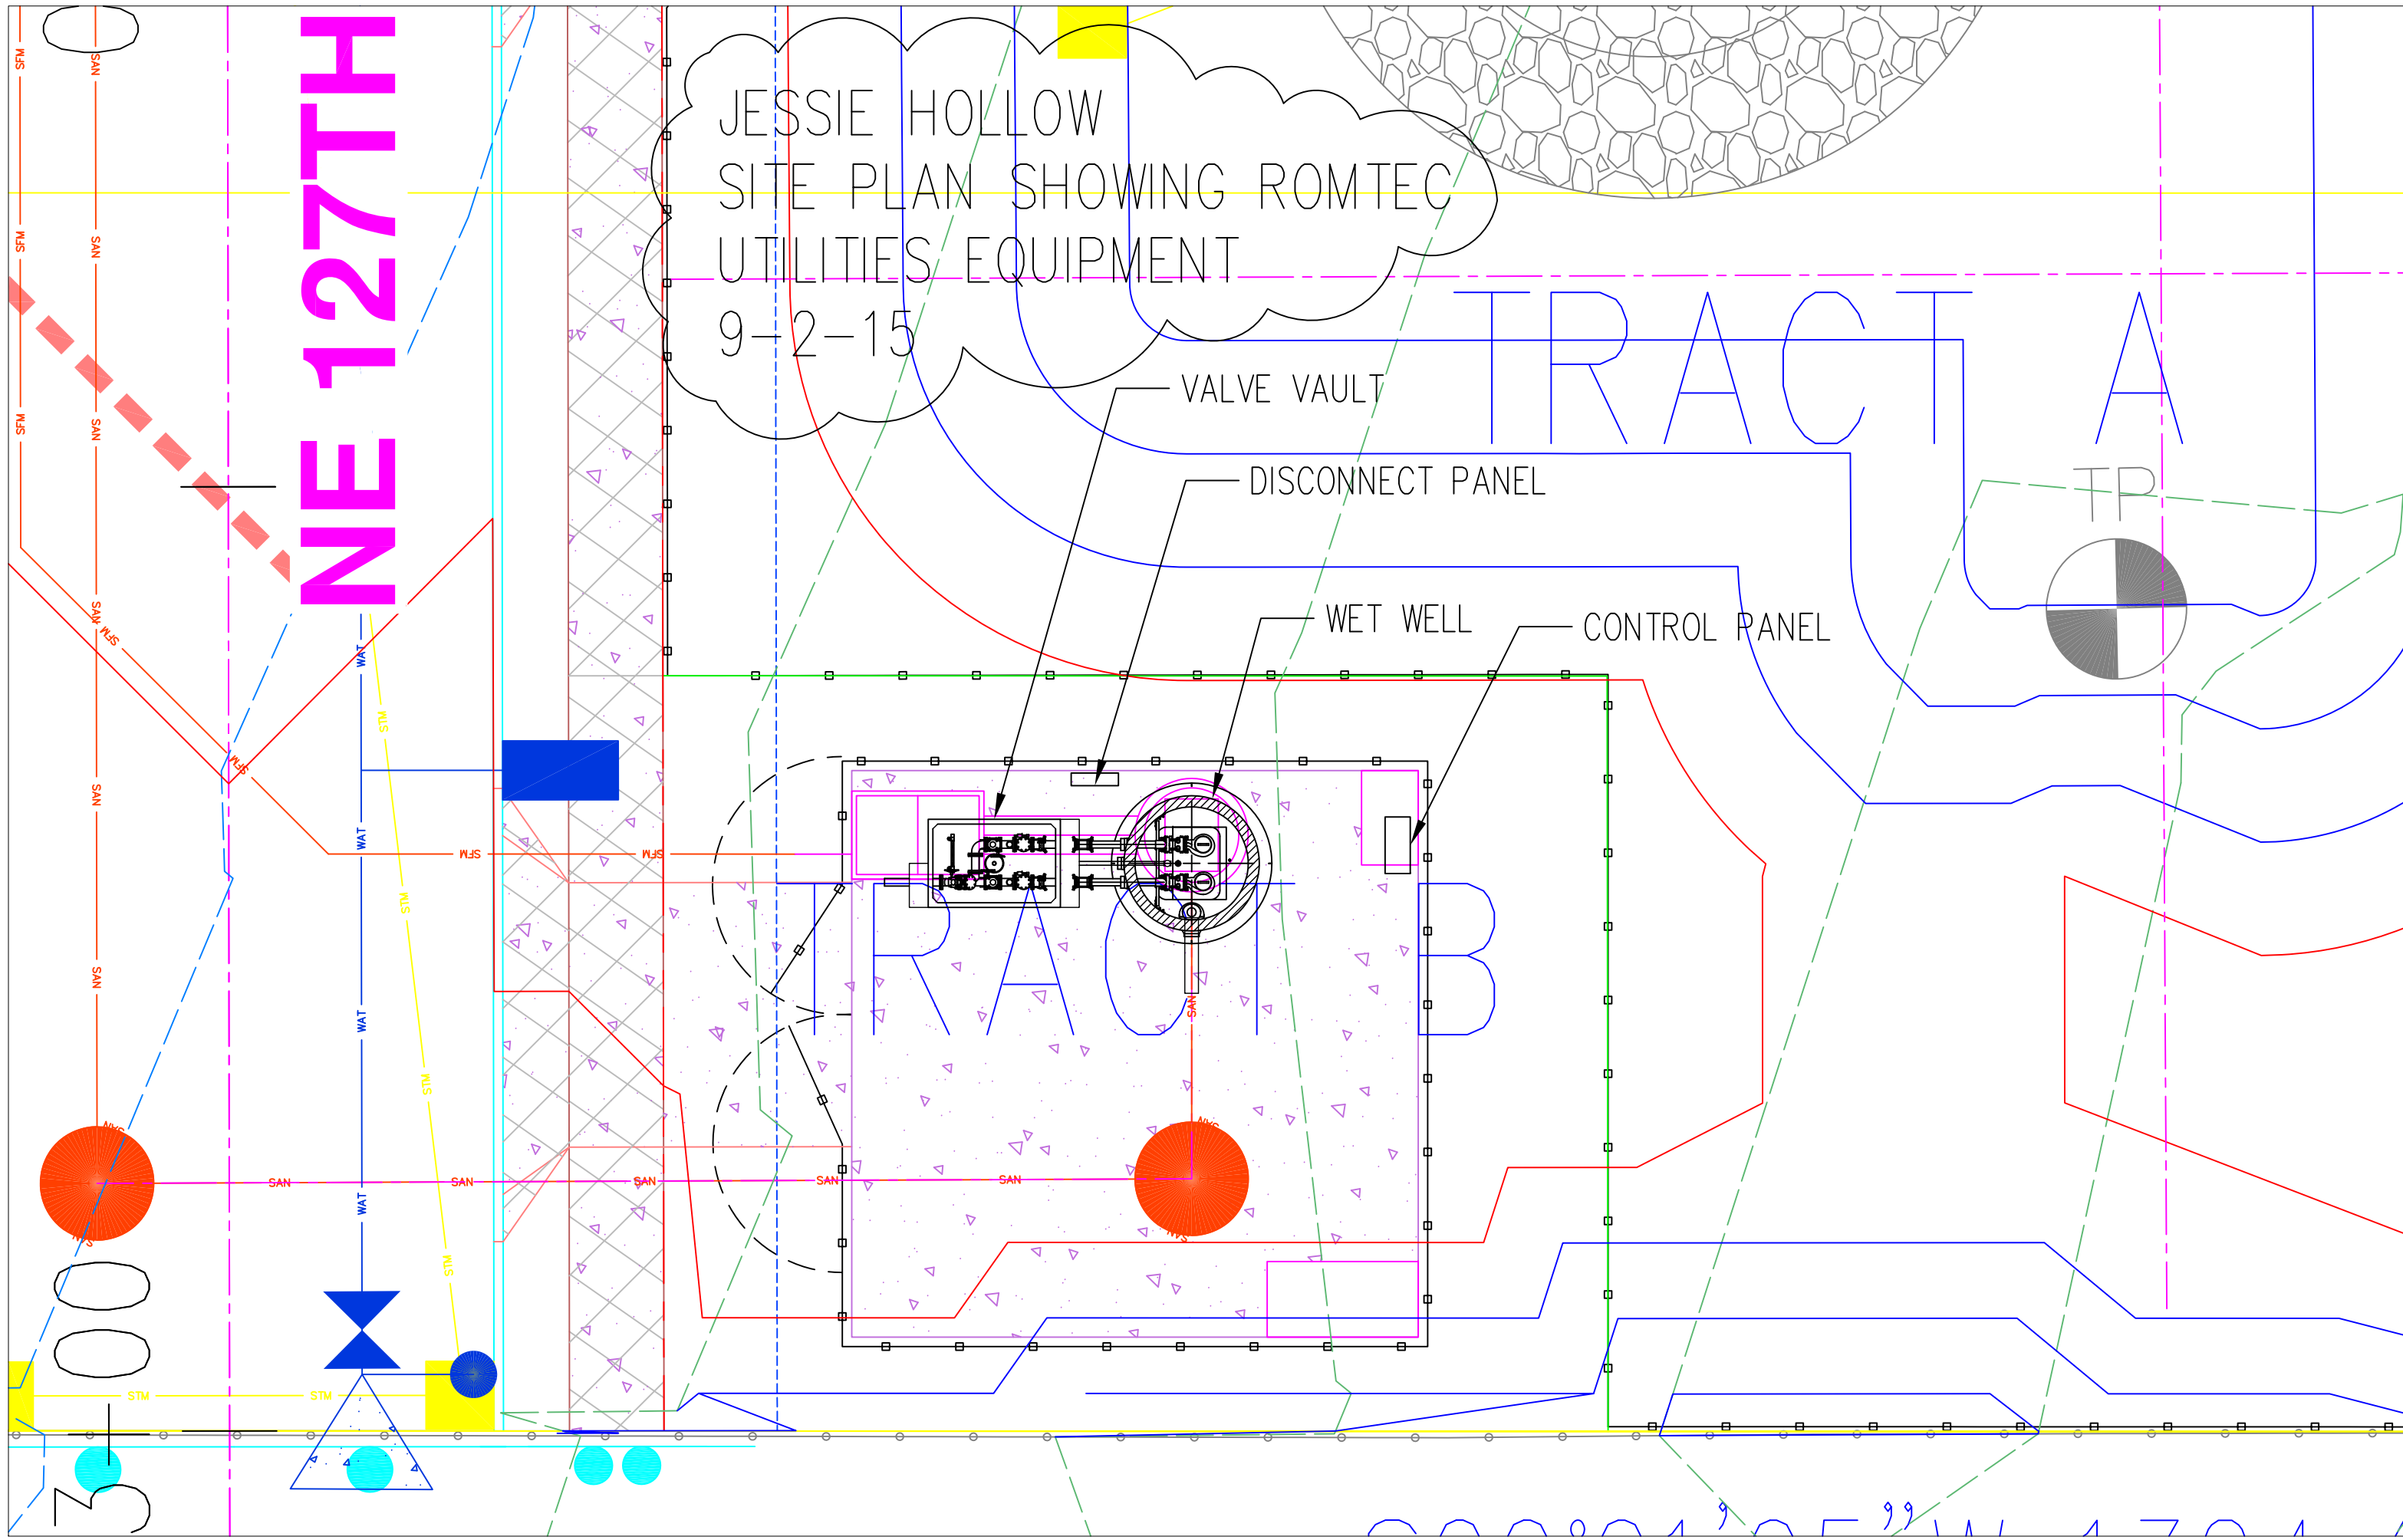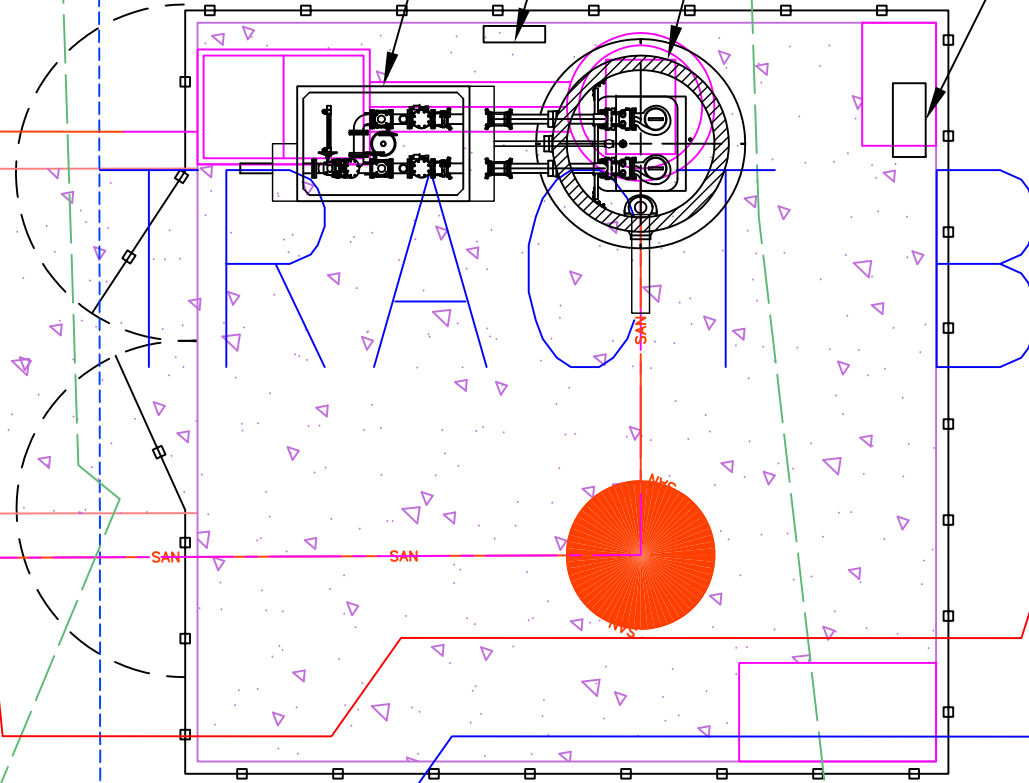

3000

99 99 170 1