


AA363010 Arc Armor

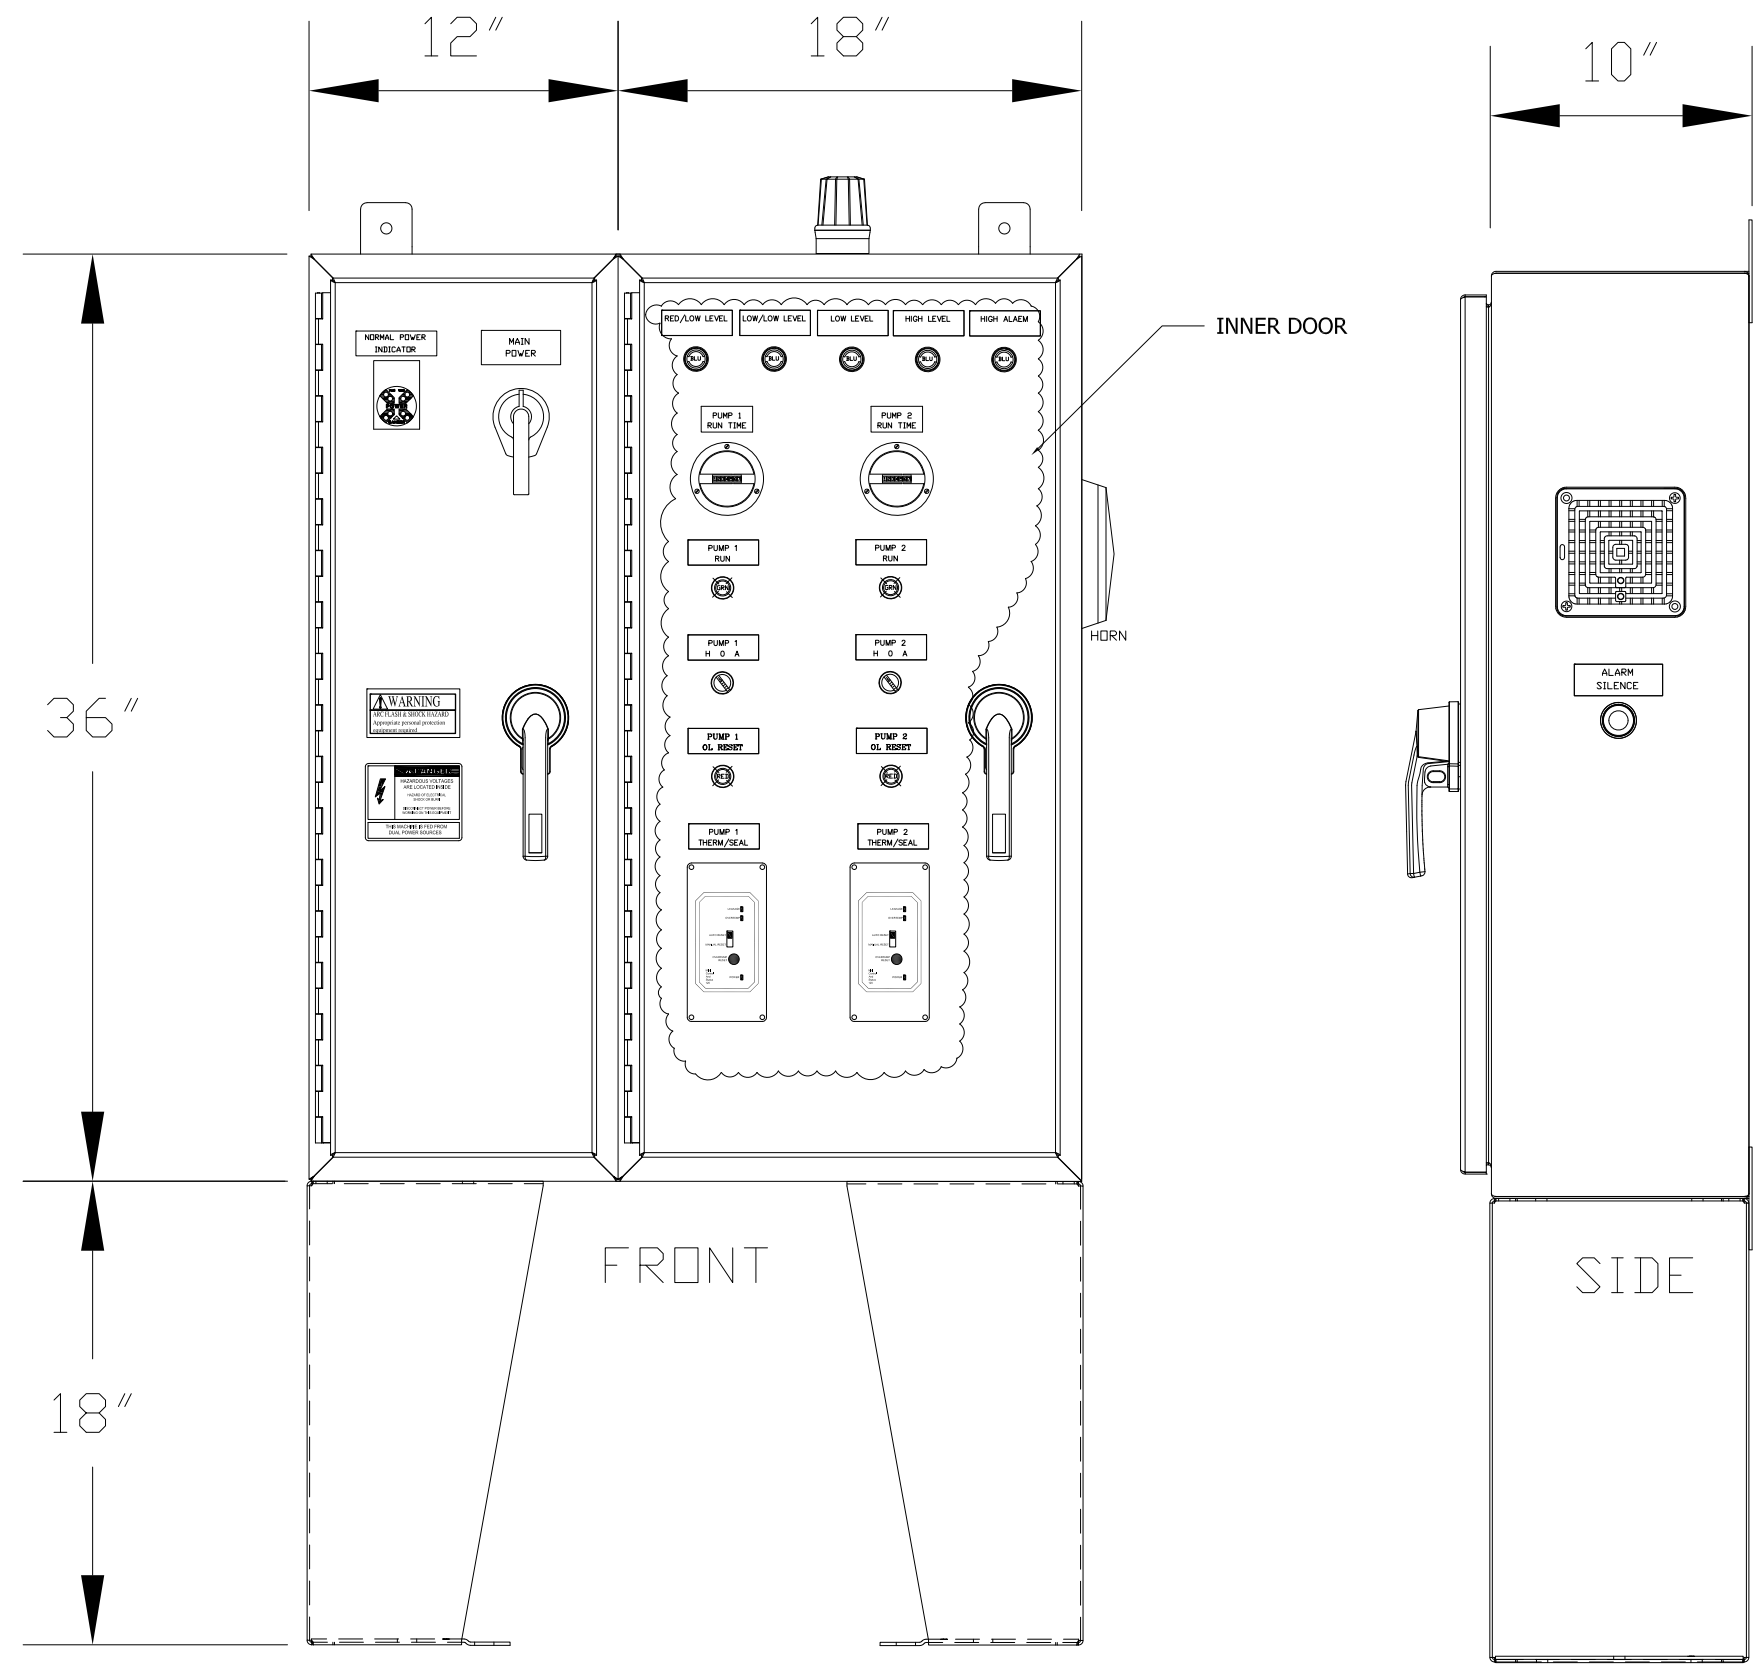

THE ENCLOSURE SHOWN REPRESENTS THE INTENT OF THE DESIGN. OFTEN THE ENCLOSURE SIZE AND LAYOUT MUST CHANGE TO ACCOMMODATE THE REQUIRED COMPONENTS AND FINAL DESIGN. PLEASE CONTACT ROMTEC UTILITIES TO OBTAIN ACTUAL AS-BUILT DRAWINGS BEFORE INSTALLATION.

ROMTEC UTILITIES
 18240 NORTH BANK ROAD
 ROSEBURG, OREGON 97470
 PHONE: (541) 496-9678
 WWW.ROMTECUTILITIES.COM

**SOUTH LIFT STATION
 FLOURNOY, CA
 DUPLEX LIFT STATION
 CONTROL PANEL LAYOUT**

PROJECT #: E0418D01
 DSN: DSN
 DRN: DRN
 CKD: CKD

DATE: 6/26/19

REV	DATE	DESCRIPTION	BY
0			

ELECTRICAL SHEET
 1 OF 2