

© 2019 ROMTEC INC. ALL RIGHTS RESERVED.
THESE PLANS AND DRAWINGS MAY NOT BE
REPRODUCED, ADAPTED, OR FURTHER
DISTRIBUTED, AND NO COMPONENTS MAY BE
CONSTRUCTED FROM THESE PLANS, WITHOUT
WRITTEN PERMISSION OF ROMTEC, INC.

REV	DATE	DESCRIPTION	BY
1			

VERIFY SCALE
FOR ALL DIMENSIONS
UNLESS OTHERWISE NOTED
0 1"

DSN: AD
DRN: AD
CKD: AD
DATE: 4-2-19

ROMTEC UTILITIES
18240 NORTH BANK ROAD
ROSEBURG, OREGON 97470
PHONE: (541) 496-9678
WWW.ROMTECUTILITIES.COM

MICROSOFT - EASTSIDE SANITARY
MOUNTAIN VIEW, CA
PUMP STATION ASSEMBLY
SITE PLAN LAYOUT
COMPONENT DRAWING

JUNCTION BOX ASSEMBLY
(BY ROMTEC UTILITIES)
(SEE SSDS FOR DETAILS)

INFLUENT SEWER
(BY OTHERS)

WET WELL ASSEMBLY
DUPLIX EBARA PUMPS
(BY ROMTEC UTILITIES)
(SEE SSDS FOR DETAILS)

VALVE VAULT ASSEMBLY
(BY ROMTEC UTILITIES)
(SEE SSDS FOR DETAILS)

FORCE MAIN
(BY OTHERS)


INFLUENT SEWER
(BY OTHERS)

VENT PIPE
(BY OTHERS)
(TERMINATE INTO BUILDING SEWER VENT
OR ABOVE ROOFLINE)

INFLUENT SEWER
(BY OTHERS)



© 2019 ROMTEC INC. ALL RIGHTS RESERVED.
THESE PLANS AND DRAWINGS MAY NOT BE
REPRODUCED, ADAPTED, OR FURTHER
DISTRIBUTED, AND NO COMPONENTS MAY BE
CONSTRUCTED FROM THESE PLANS, WITHOUT
WRITTEN PERMISSION OF ROMTEC, INC.

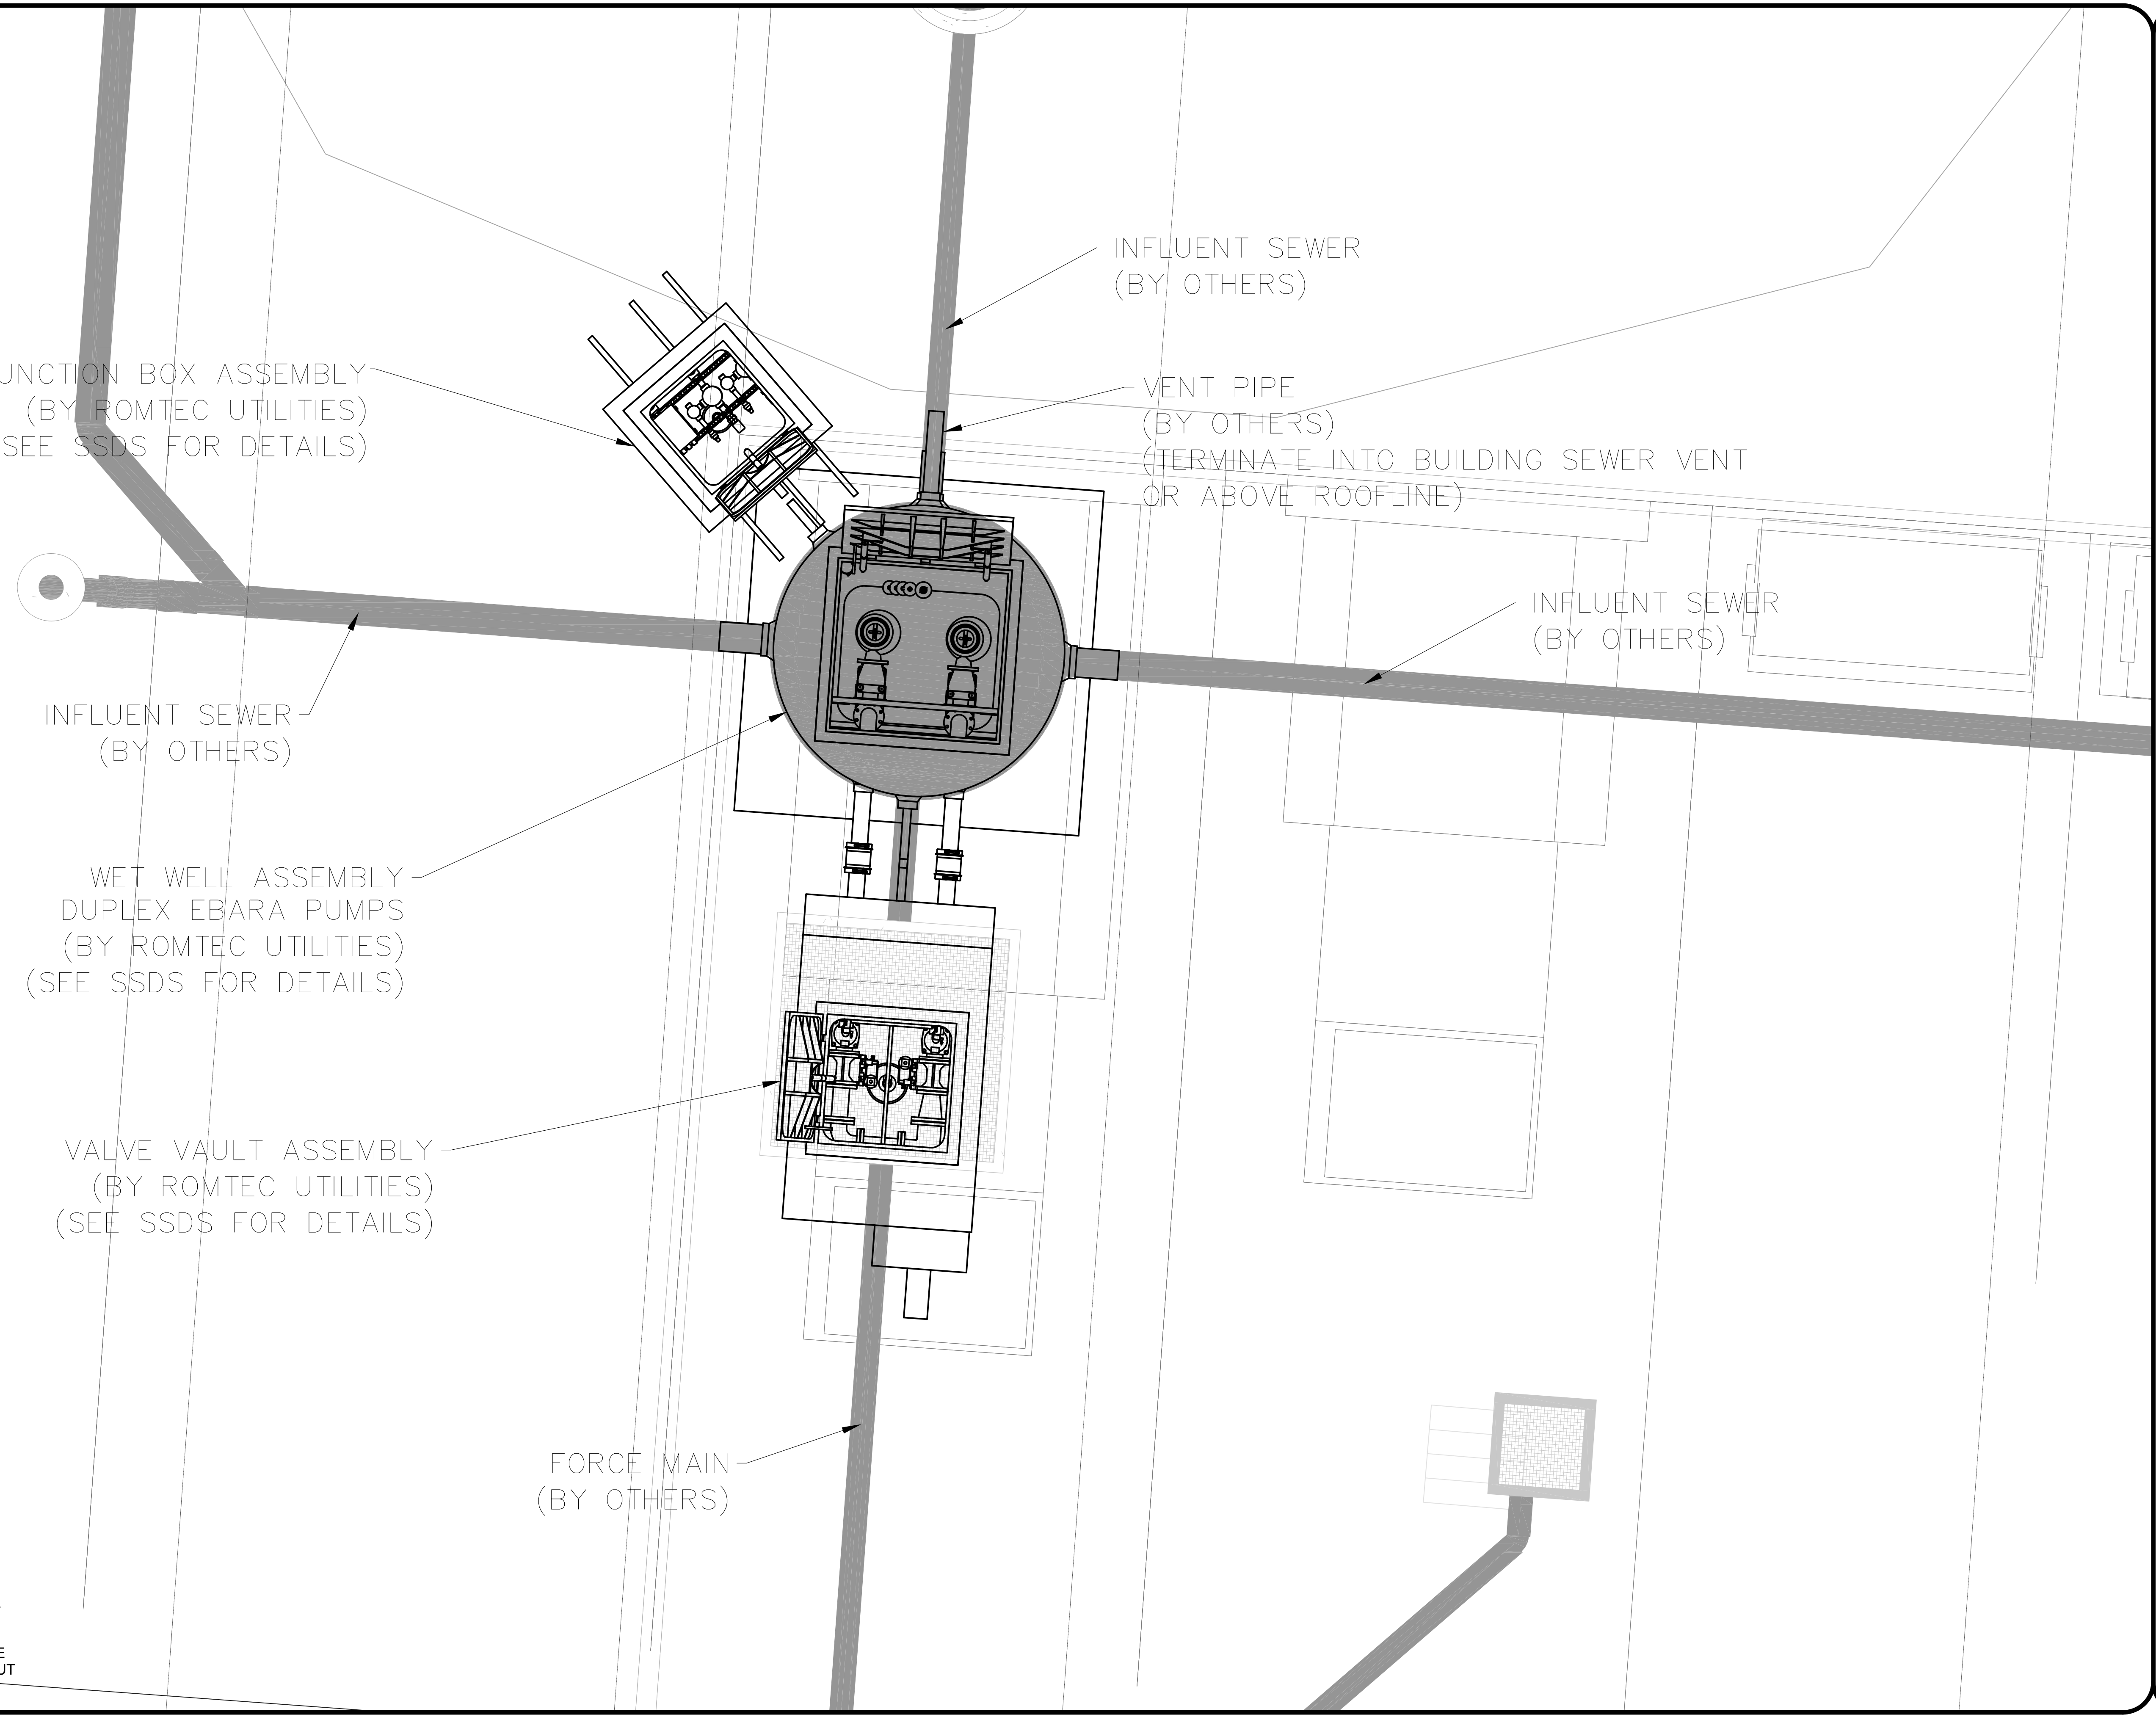

REV	DATE	DESCRIPTION
1		

VERIFY SCALE
DRAWING IS TO BE
CONSTRUCTED TO
SCALE UNLESS NOTED
OTHERWISE


0 1"

DSN: KEVIN BOGAN
DRN: KEVIN BOGAN
CKD:

DATE: 3-13-19

ROMTEC UTILITIES
18240 NORTH BANK ROAD
ROSEBURG, OREGON 97470
PHONE: (541) 496-9678
WWW.ROMTECUTILITIES.COM

MICROSOFT - CUP
MOUNTAIN VIEW, CA
PUMP STATION
LAYOUT DRAWING

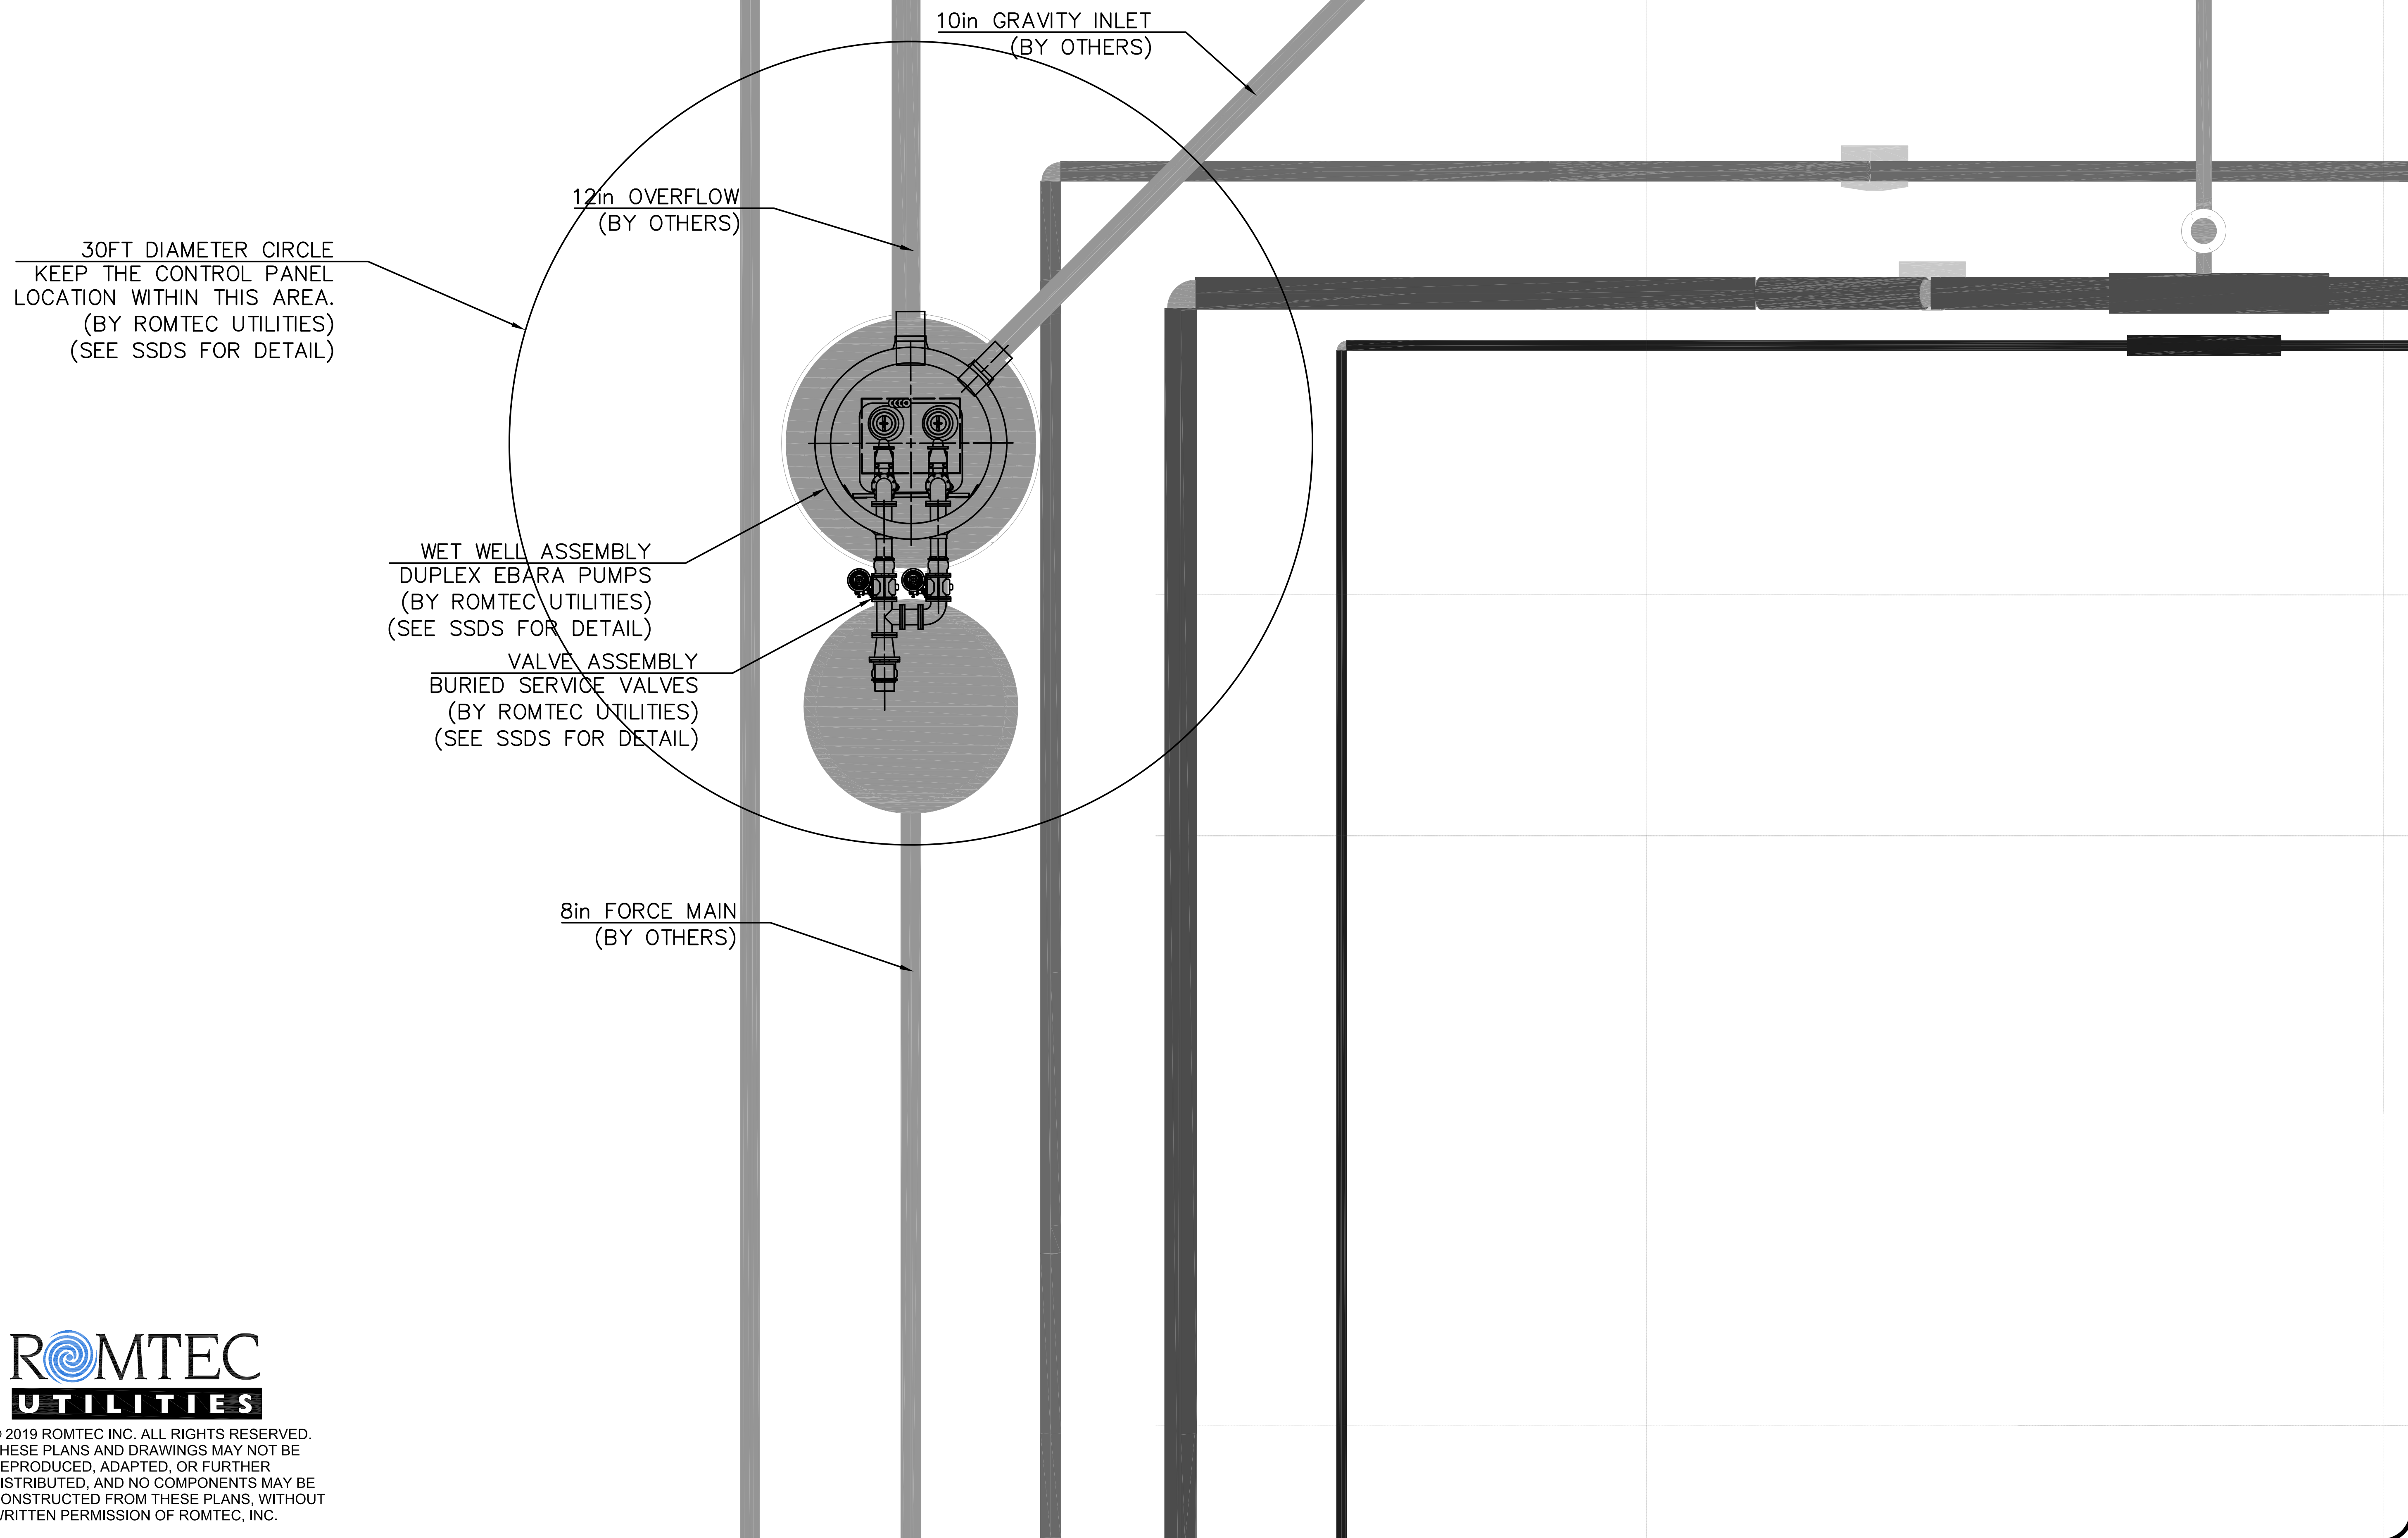

30FT DIAMETER CIRCLE
KEEP THE CONTROL PANEL
LOCATION WITHIN THIS AREA.
(BY ROMTEC UTILITIES)
(SEE SSDS FOR DETAIL)

10in GRAVITY INLET
(BY OTHERS)

12in OVERFLOW
(BY OTHERS)

WET WELL ASSEMBLY
DUPLX EBARA PUMPS
(BY ROMTEC UTILITIES)
(SEE SSDS FOR DETAIL)

VALVE ASSEMBLY
BURIED SERVICE VALVES
(BY ROMTEC UTILITIES)
(SEE SSDS FOR DETAIL)


8in FORCE MAIN
(BY OTHERS)

MICROSOFT - CUP
MOUNTAIN VIEW, CA
PUMP STATION
LAYOUT DRAWING

ROMTEC
UTILITIES
18240 NORTH BANK ROAD
ROSEBURG, OREGON 97470
PHONE: (541) 496-9678
WWW.ROMTECUTILITIES.COM

VERIFY SCALE
FOR ALL DIMENSIONS
UNLESS OTHERWISE NOTED
0 1"
IF ANY DIMENSIONS DO NOT
ADD UP, THIS DRAWING
IS VOID.
DSN: KEVIN BOGAN
DRN: KEVIN BOGAN
CKD:
DATE: 3-13-19

REV	DATE	DESCRIPTION	BY
1			

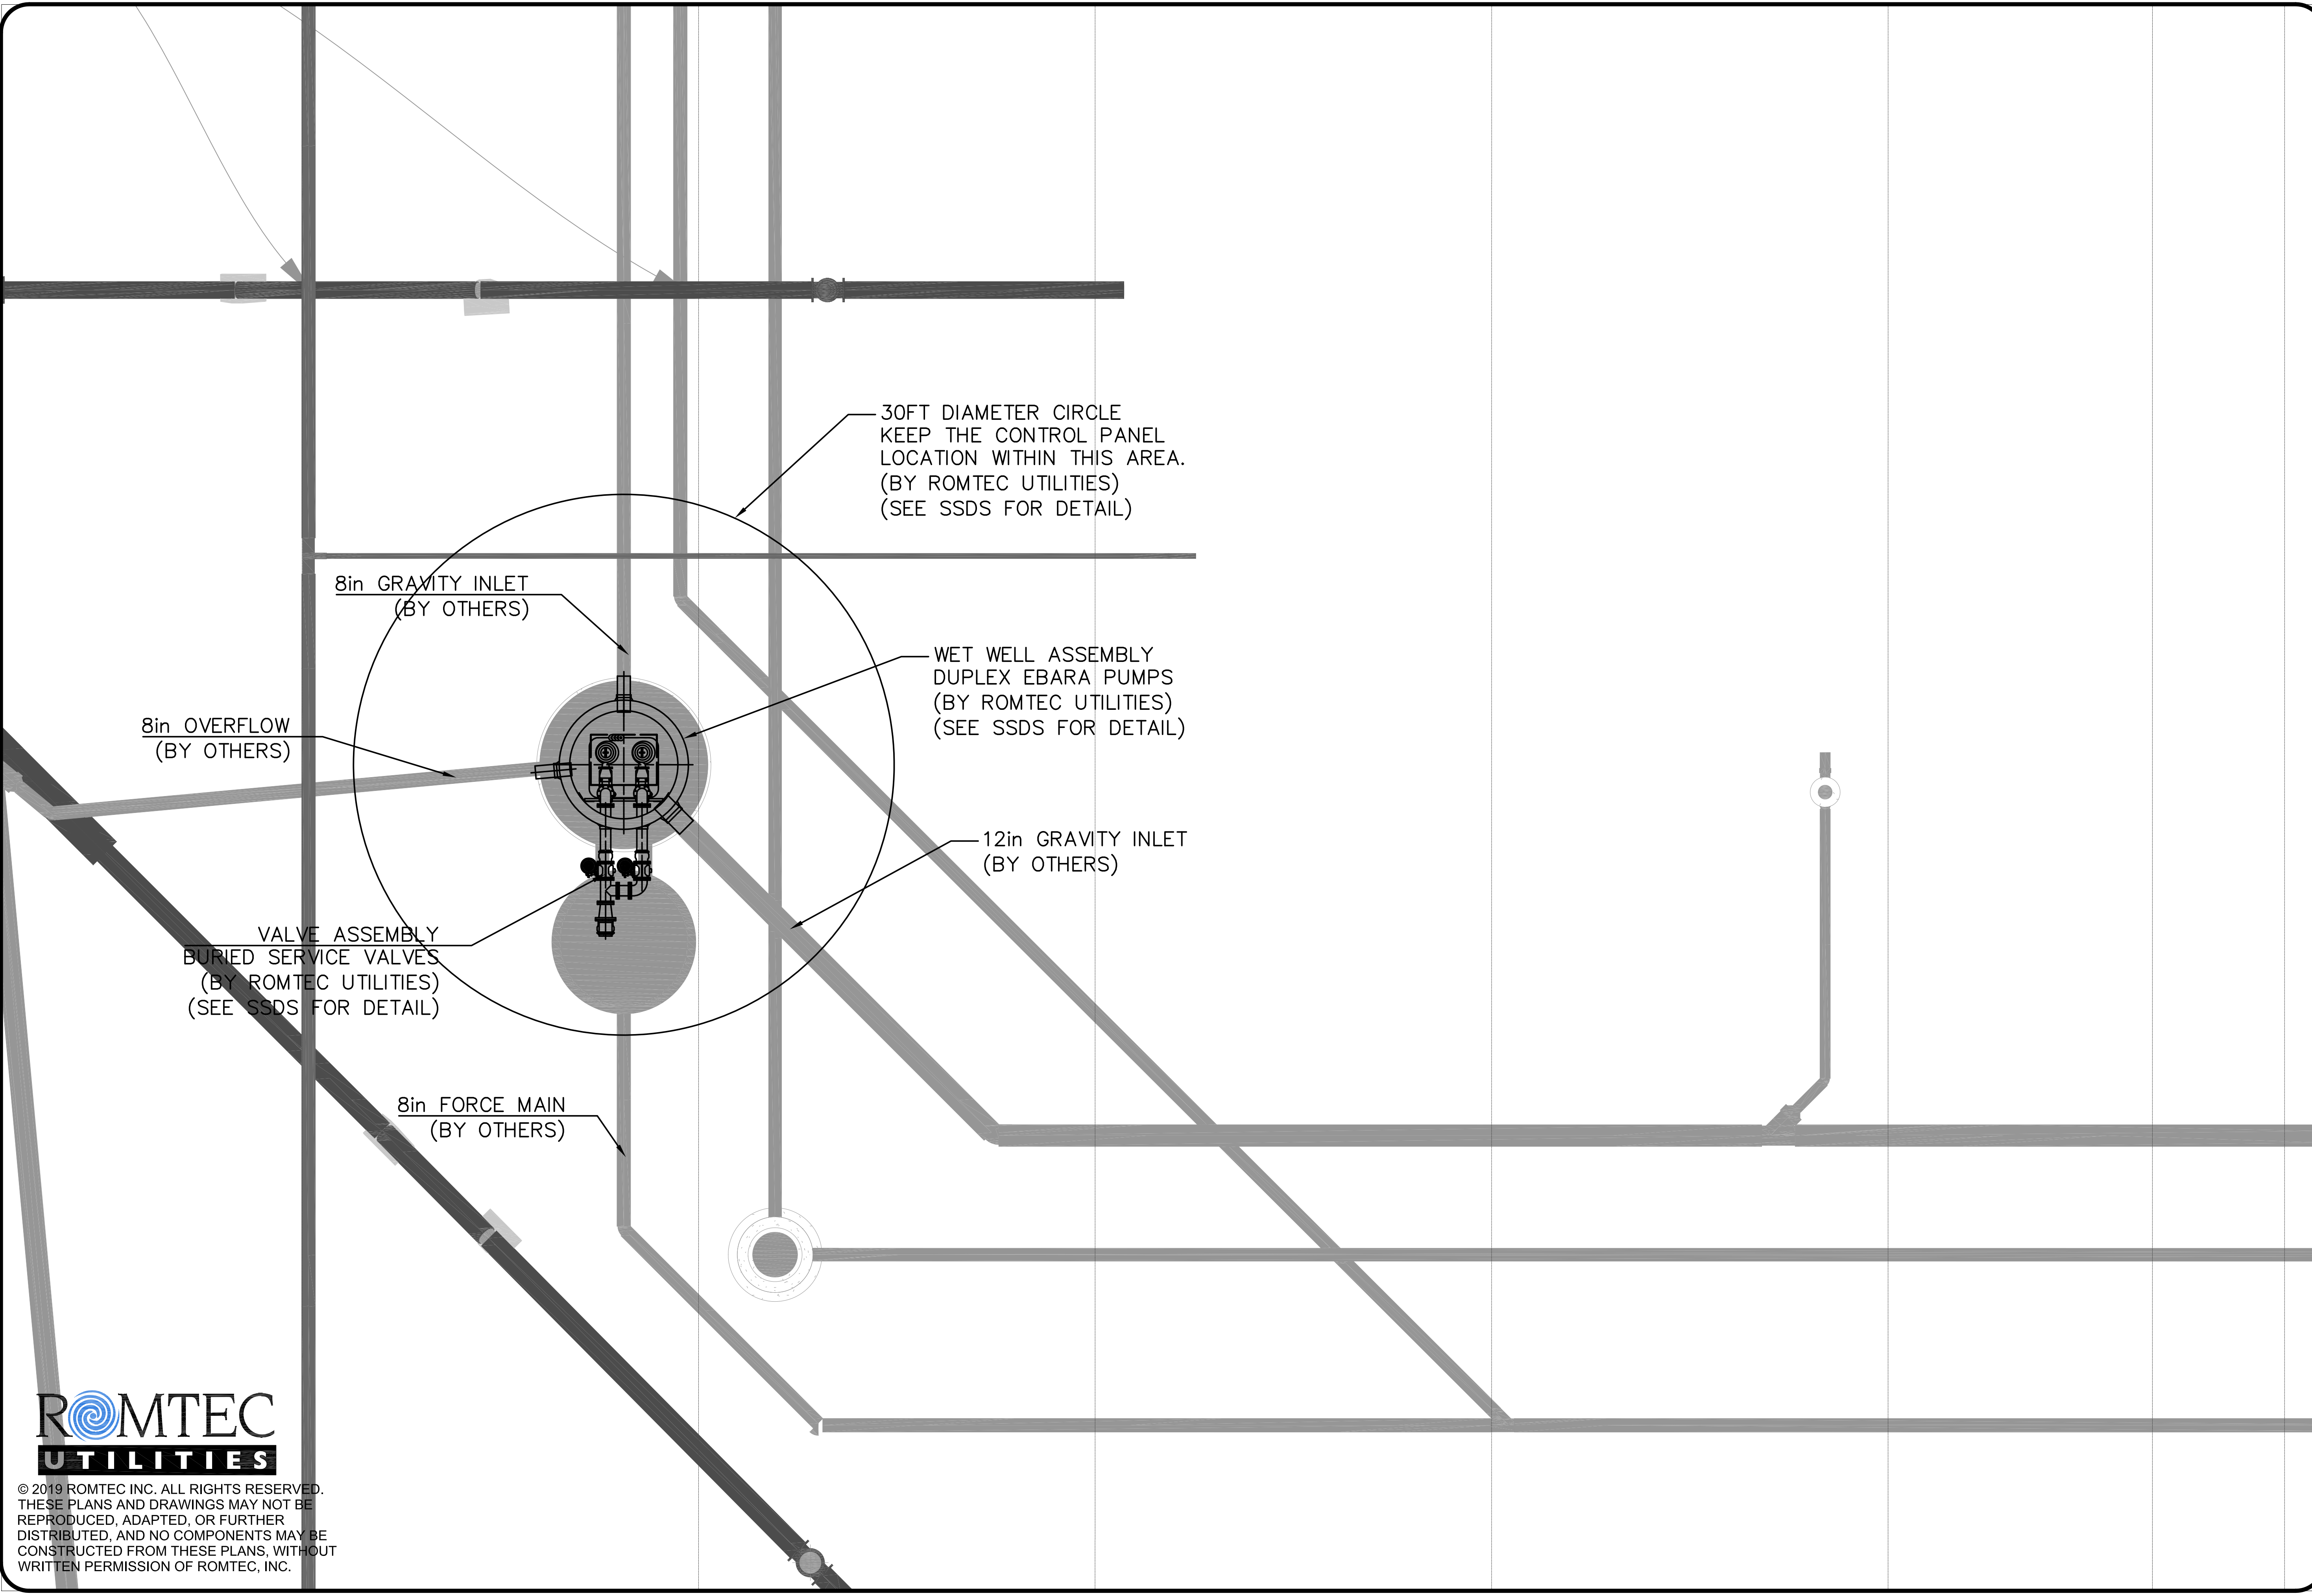

30FT DIAMETER CIRCLE
KEEP THE CONTROL PANEL
LOCATION WITHIN THIS AREA.
(BY ROMTEC UTILITIES)
(SEE SSDS FOR DETAIL)

8in GRAVITY INLET
(BY OTHERS)

WET WELL ASSEMBLY
DUPLIX EBARA PUMPS
(BY ROMTEC UTILITIES)
(SEE SSDS FOR DETAIL)

8in OVERFLOW
(BY OTHERS)

12in GRAVITY INLET
(BY OTHERS)

VALVE ASSEMBLY
BURIED SERVICE VALVES
(BY ROMTEC UTILITIES)
(SEE SSDS FOR DETAIL)

8in FORCE MAIN
(BY OTHERS)



© 2019 ROMTEC INC. ALL RIGHTS RESERVED.
THESE PLANS AND DRAWINGS MAY NOT BE
REPRODUCED, ADAPTED, OR FURTHER
DISTRIBUTED, AND NO COMPONENTS MAY BE
CONSTRUCTED FROM THESE PLANS, WITHOUT
WRITTEN PERMISSION OF ROMTEC, INC.

<p>18240 NORTH BANK ROAD ROSEBURG, OREGON 97470 PHONE: (541) 496-9678 WWW.ROMTECUTILITIES.COM</p>	
<p>MICROSOFT - CUP MOUNTAIN VIEW, CA PUMP STATION LAYOUT DRAWING</p>	
<p>MECHANICAL SHEET 2 OF 5</p>	
<p>VERIFY SCALE DRAWING HAS BEEN CHECKED FOR SCALE ACCURACY</p> <p>0 1"</p>	<p>DATE: 3-13-19</p>
<p>DSN: KEVIN BOGAN DRN: KEVIN BOGAN CKD:</p>	<p>DESCRIPTION</p>
<p>1 REV</p>	<p>DATE</p>
<p>REVISION HISTORY</p>	