


2.01 SITE LAYOUT

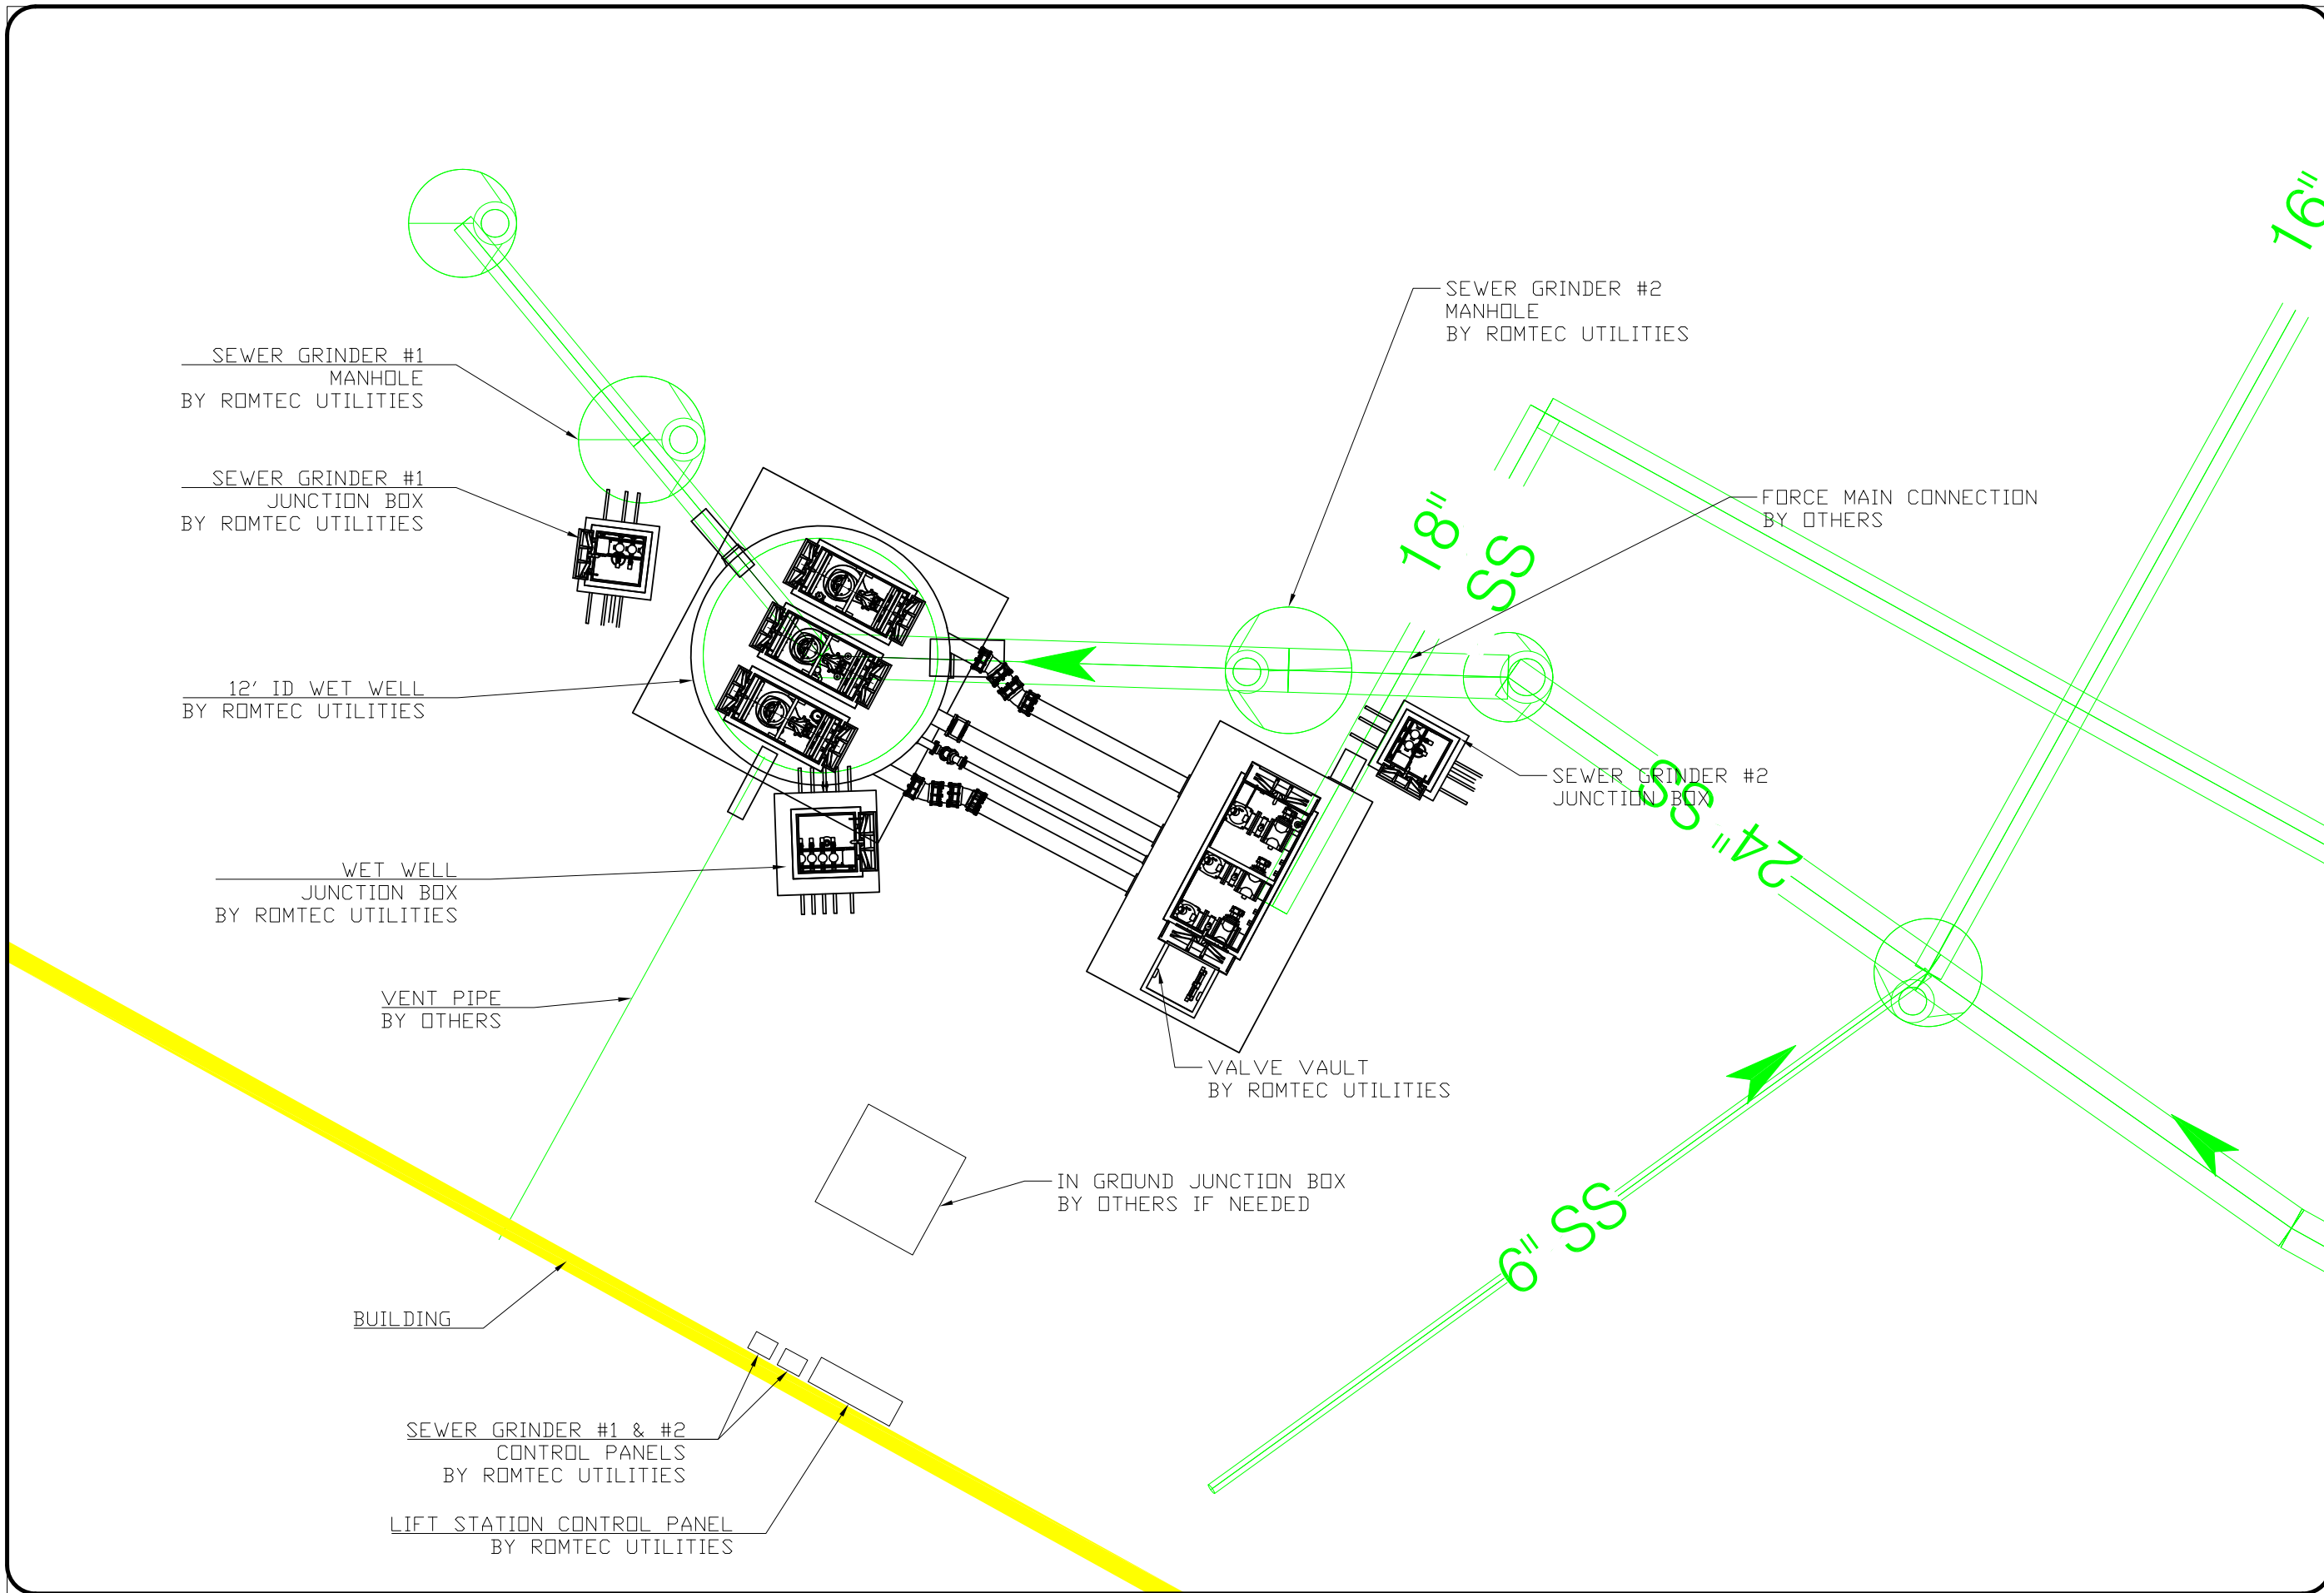

REV	DATE	DESCRIPTION	BY
1	3-16-20	REVISED PER NEW PLANS	AD
2	5/28/20	REVISED PER NEW SITE LAYOUT	AD
3	6/24/2020	REVISED PER COMMENTS	AD
4	7/9/2020	REVISED CONCRETE TO REFLECT PRECASTER	AD

VERIFY SCALE  
 0 1" = 10' (AS SHOWN)  
 IF NOT SHOWN ON SHEET, VERIFY FIELD DIMENSIONS.  
 DSN: AD  
 DRN: AD  
 CKD: AD  
 DATE: 5-20-20

**ROMTEC UTILITIES**  
 18240 NORTH BANK ROAD  
 ROSEBURG, OREGON 97470  
 PHONE: (541) 496-9678  
 WWW.ROMTECUTILITIES.COM

PDX TCORE  
 PORT OF PORTLAND  
**SITE LAYOUT**  
 ALL FITTINGS INSIDE VAULT

MECHANICAL SHEET  
 OF