




# NEMA4 48"X36"X12" ENCLOSURE

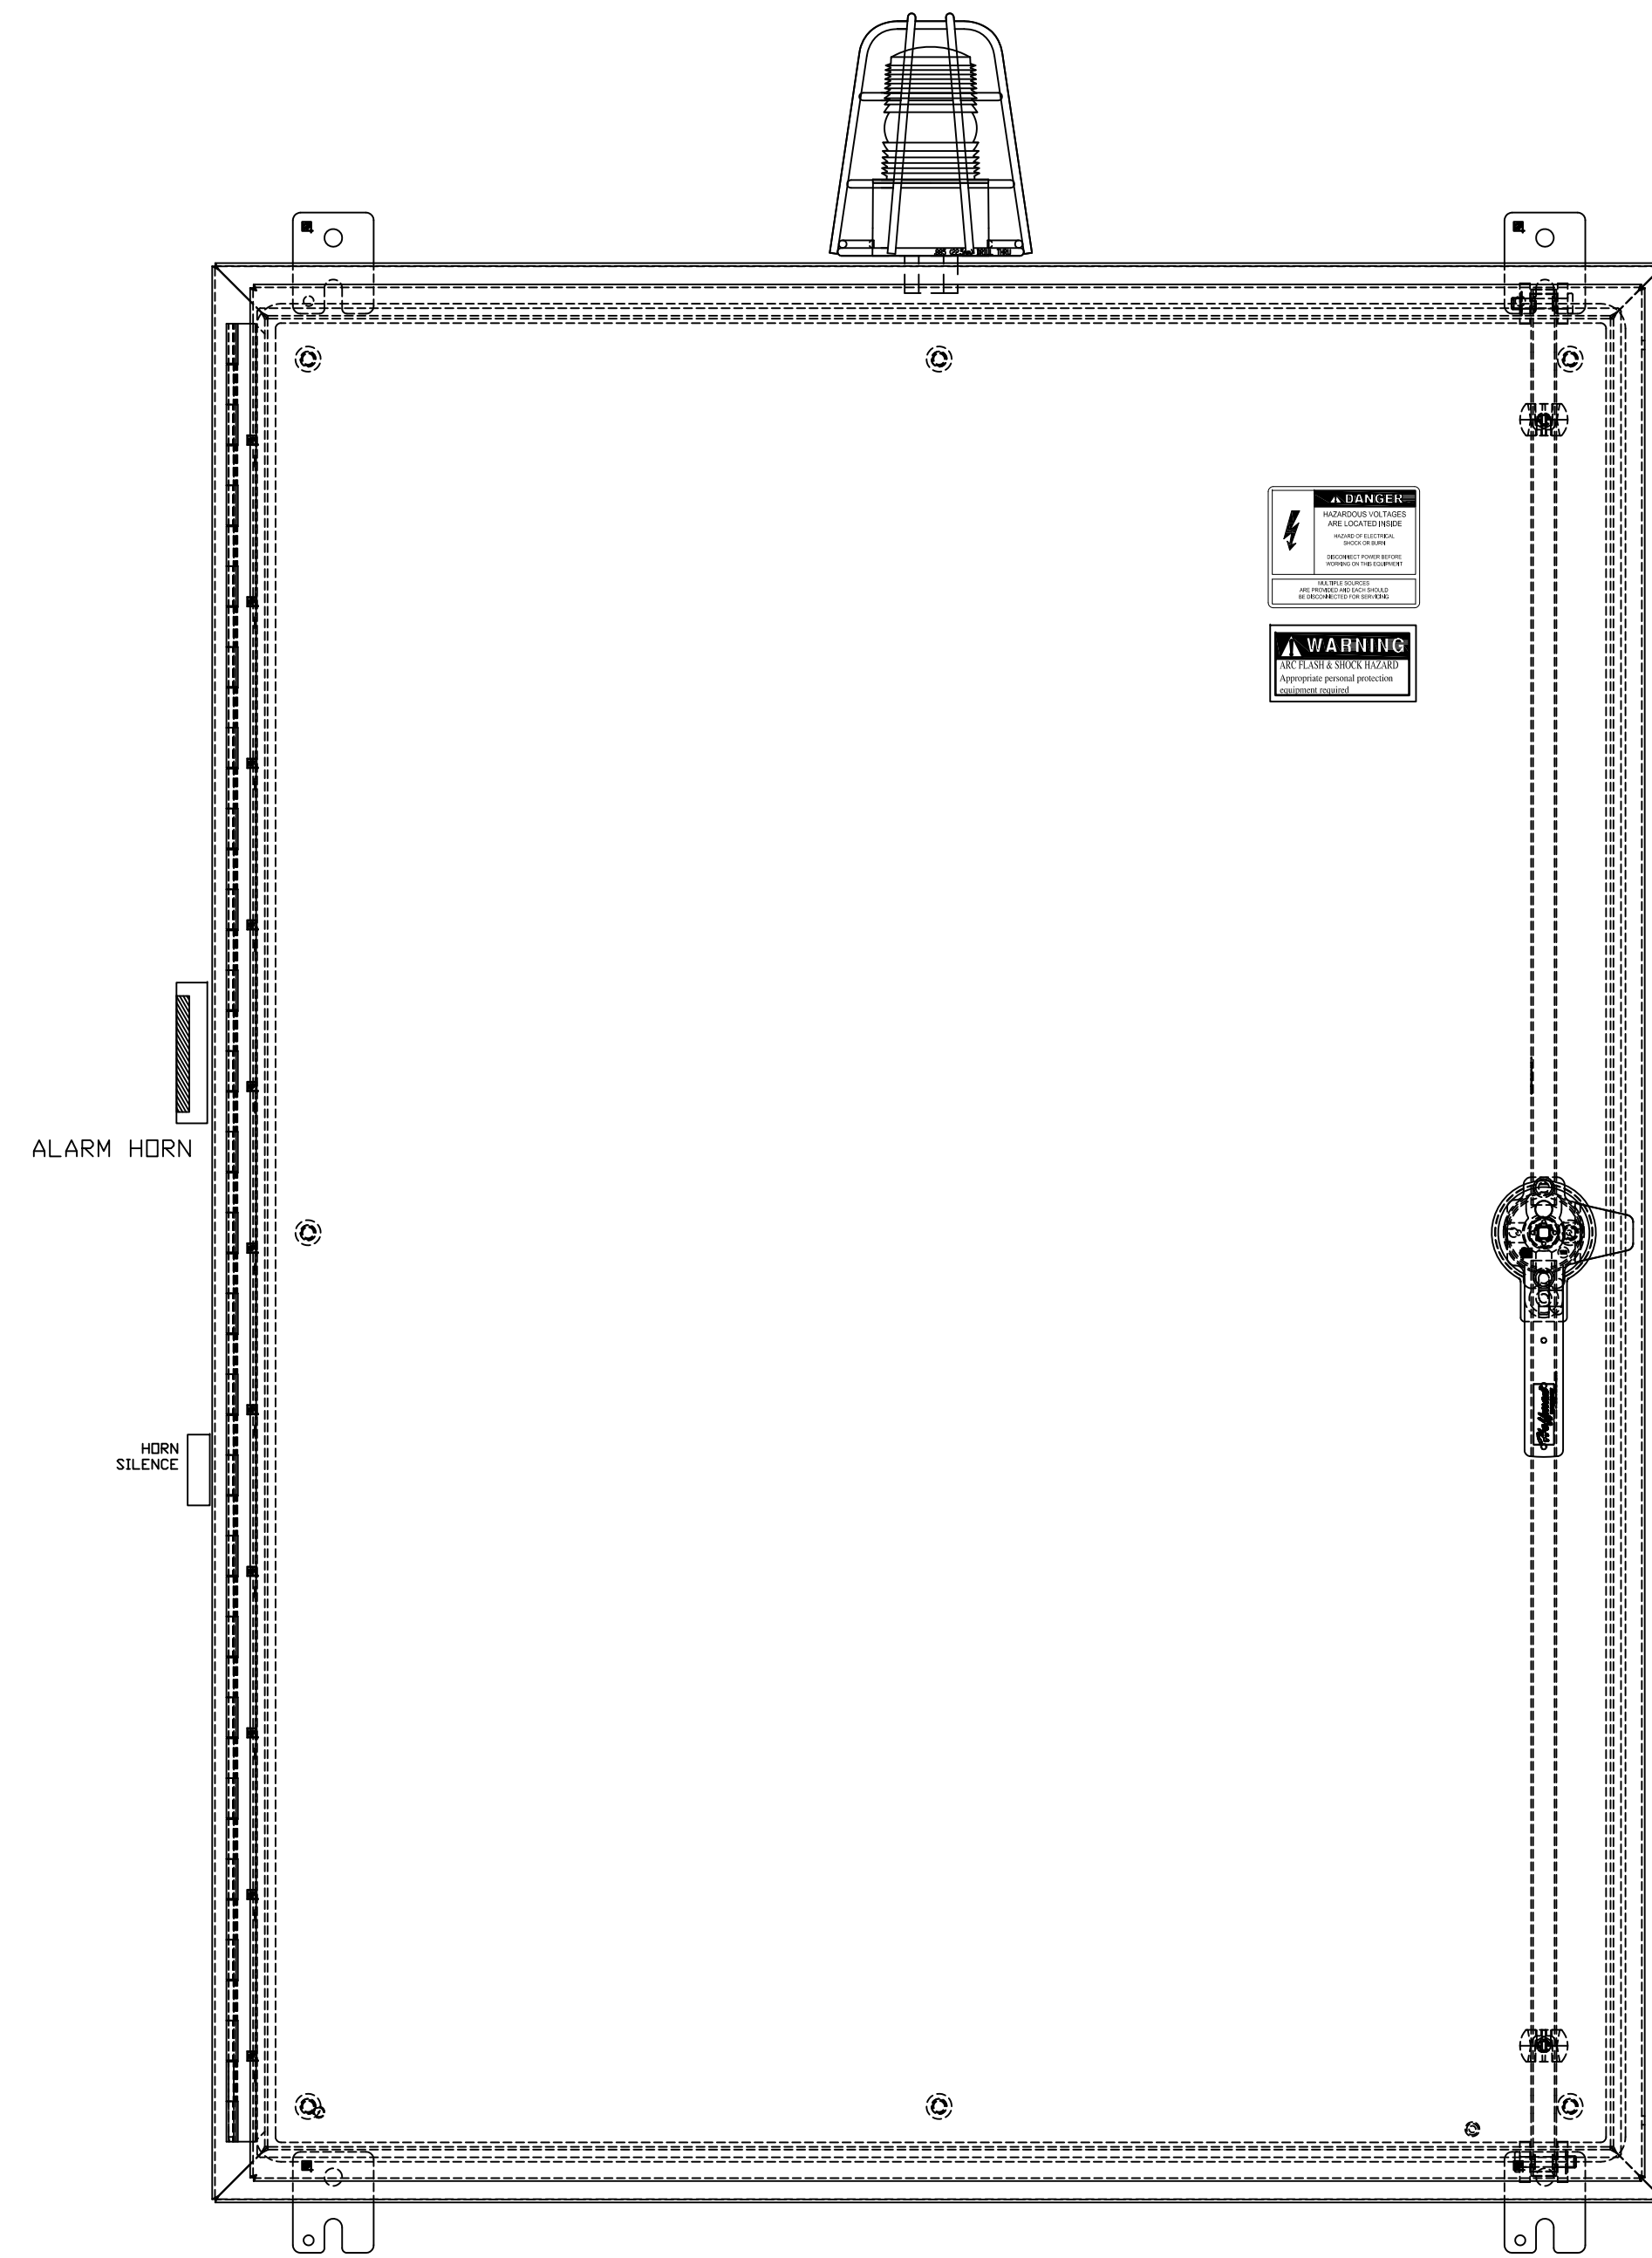

OUTER DOOR VIEW

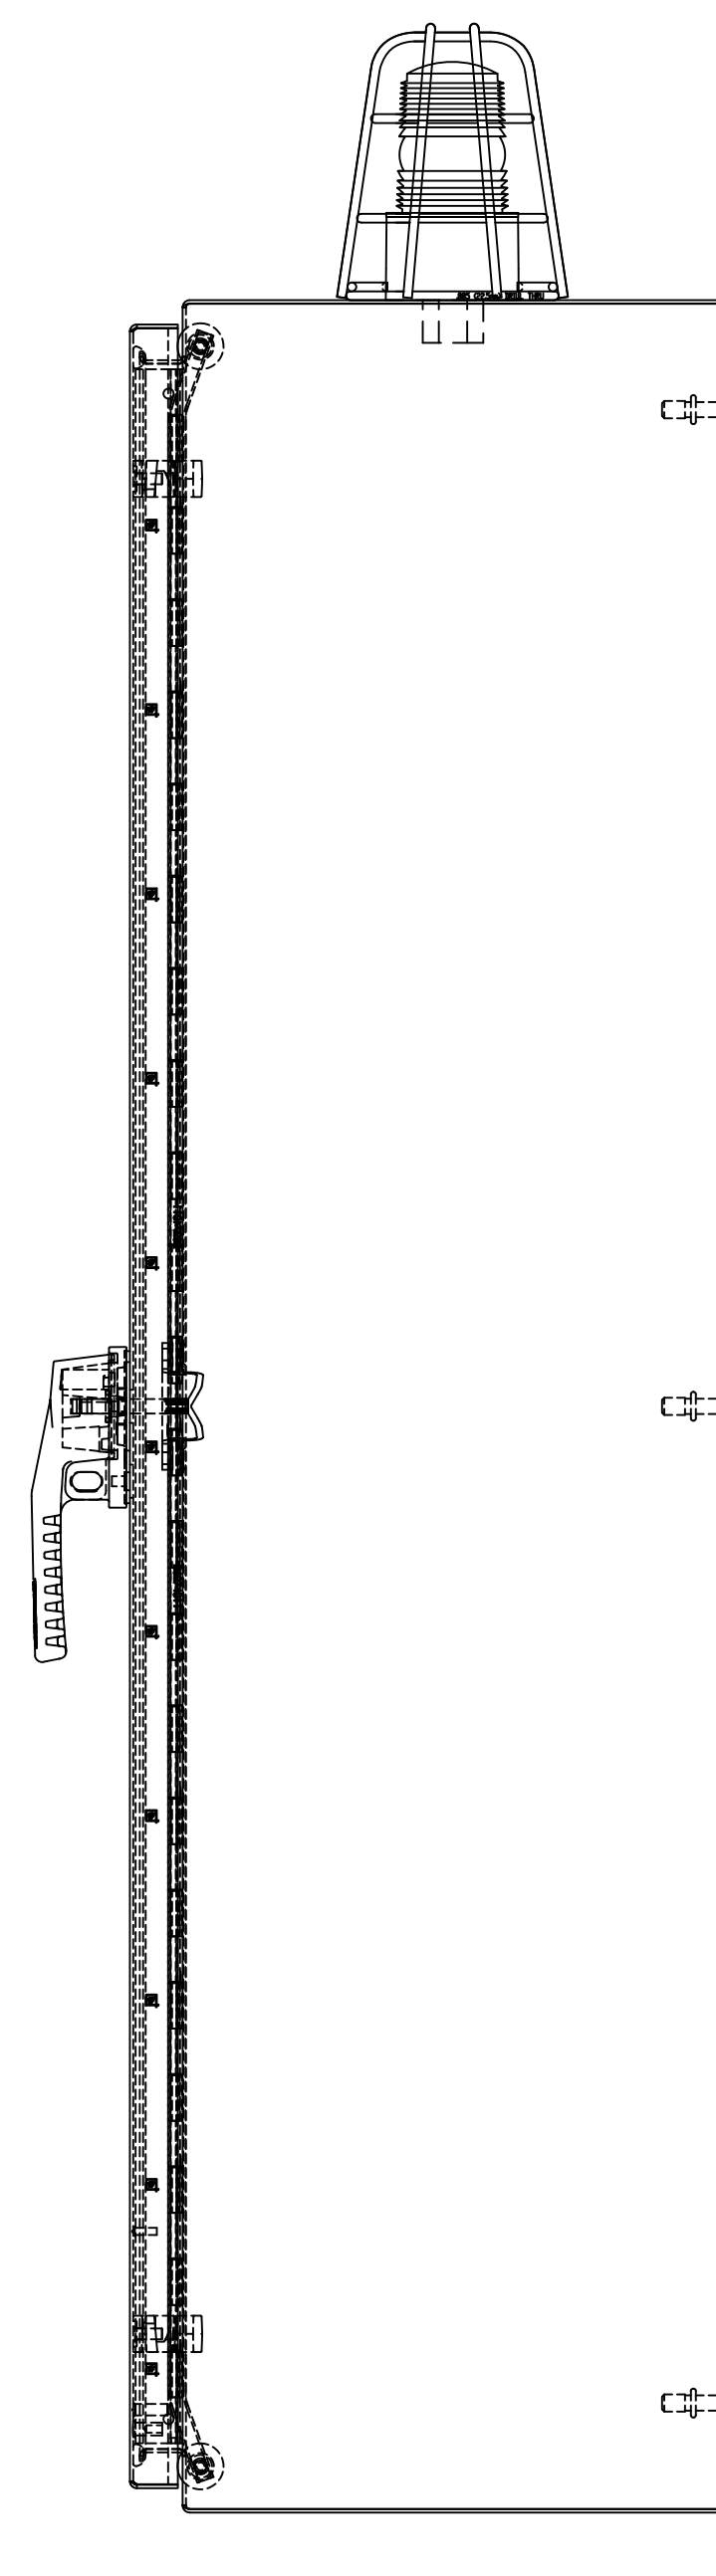

SIDE VIEW

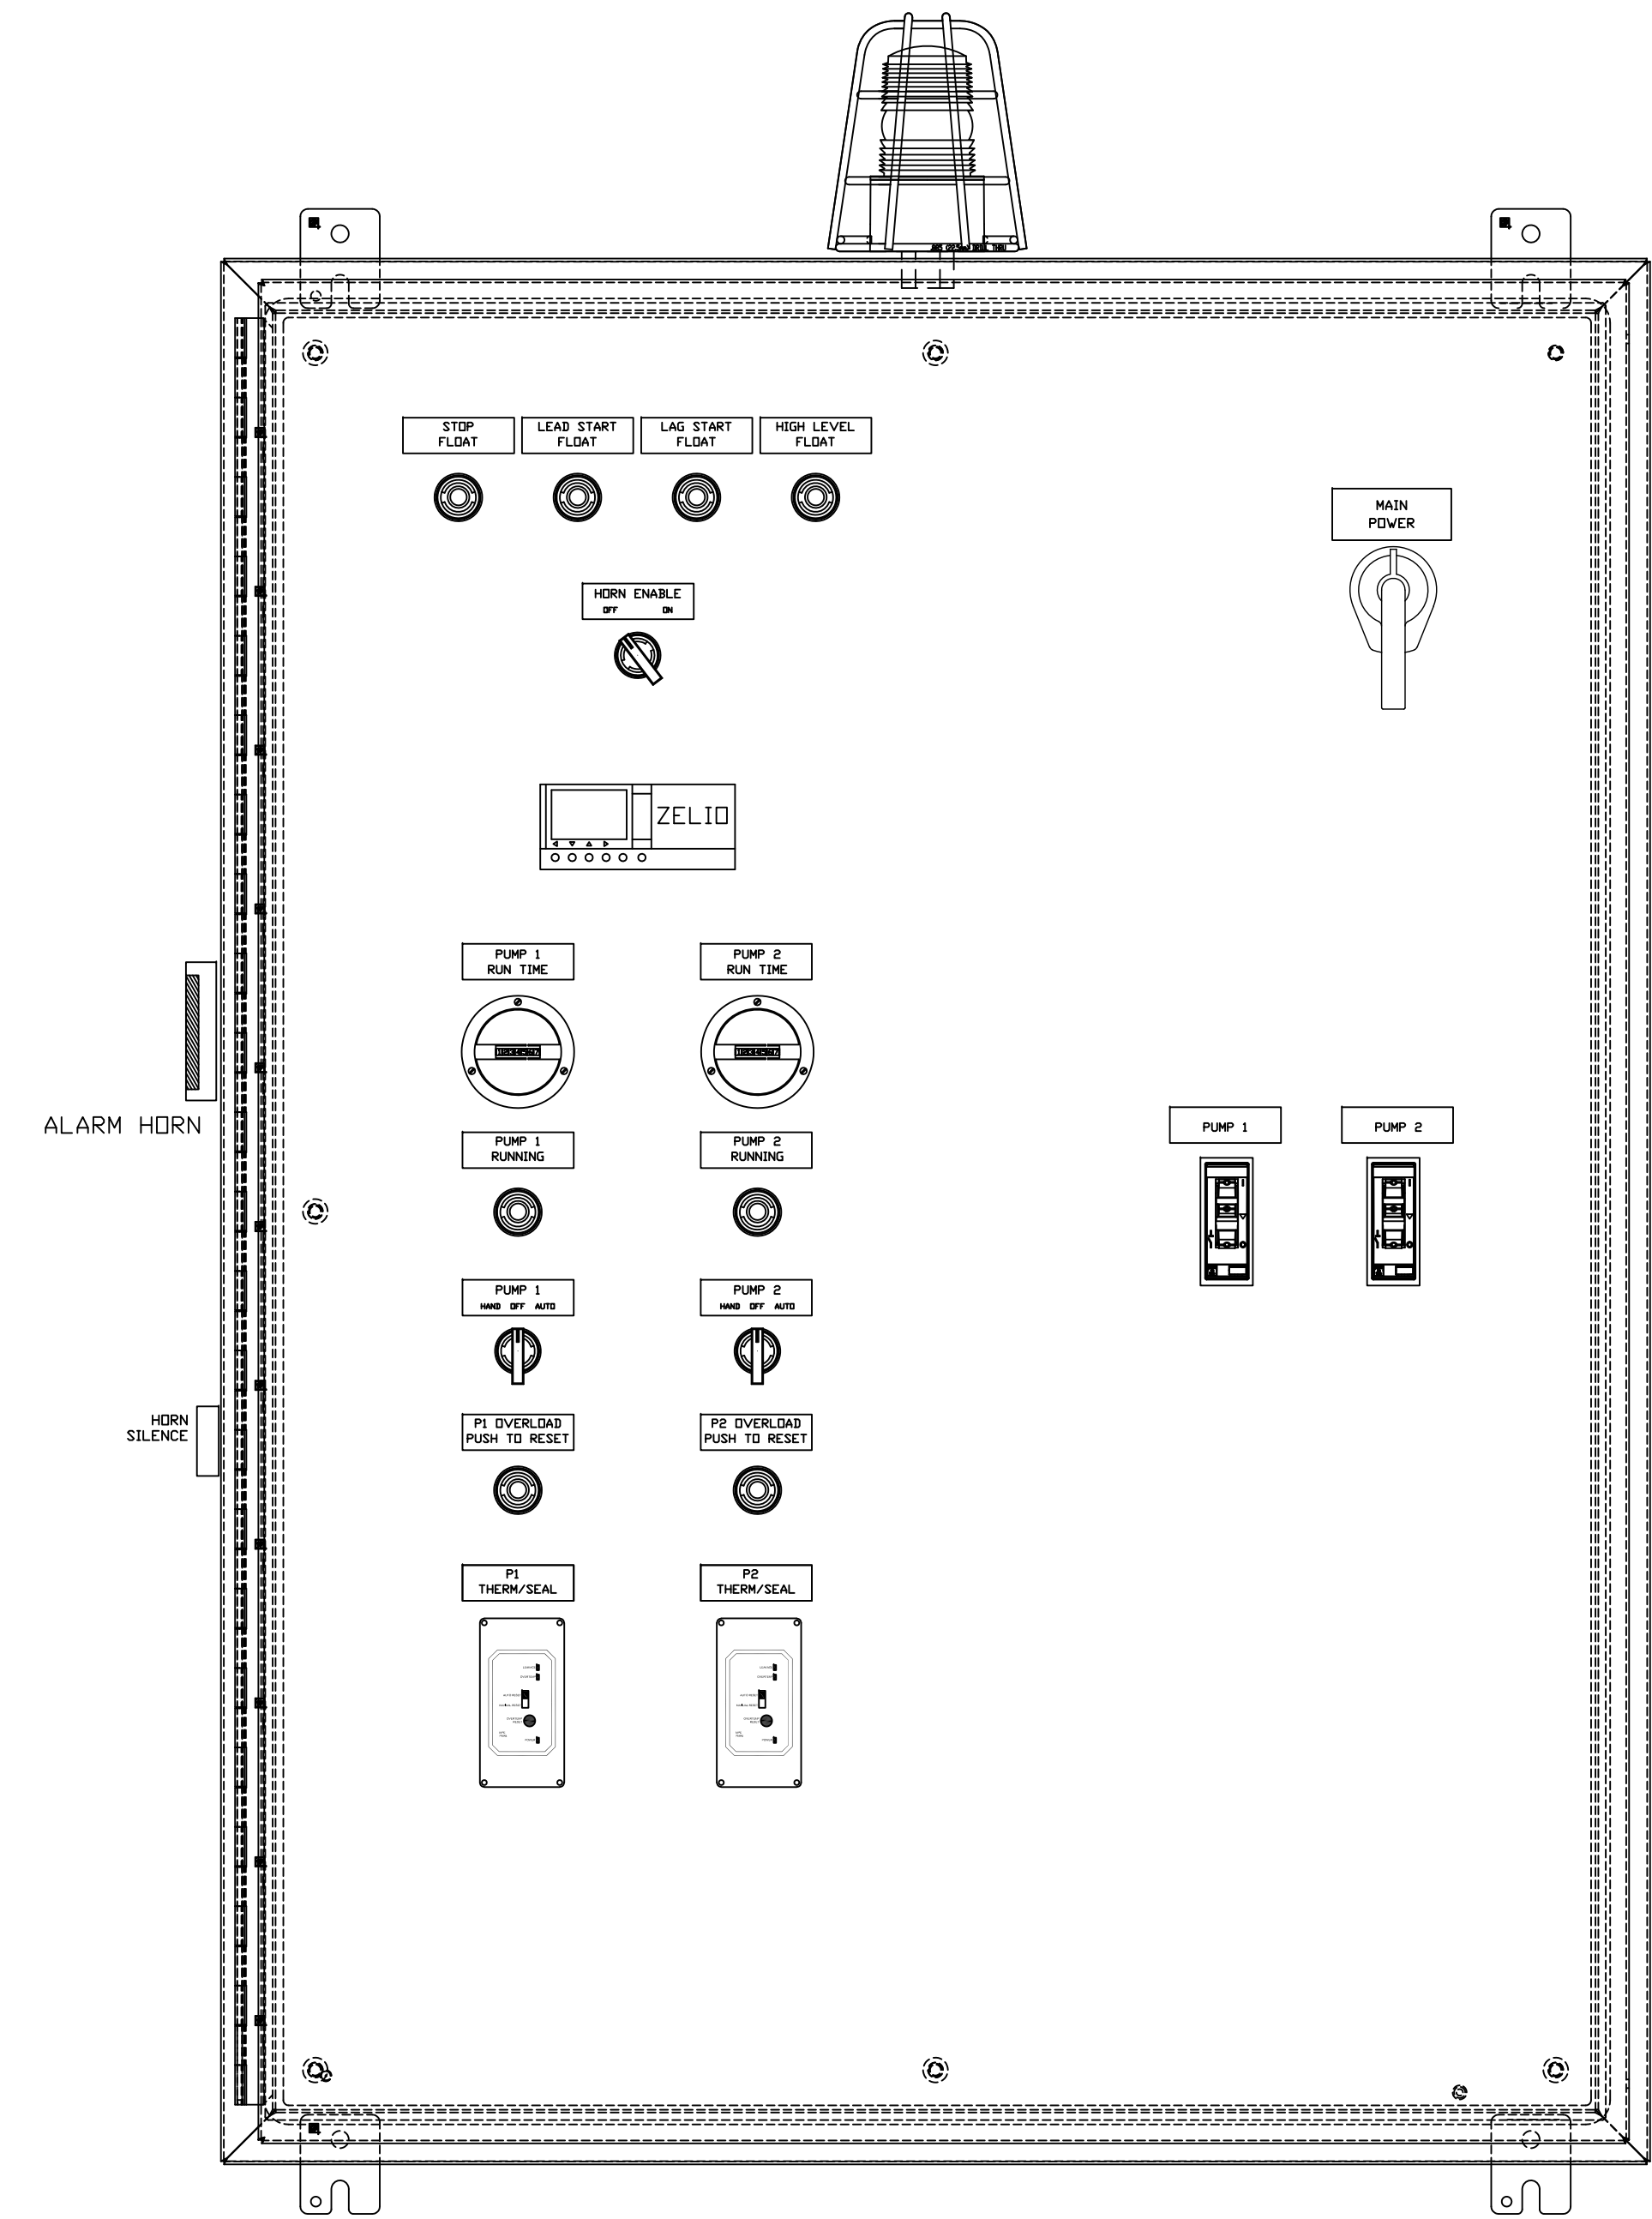

INNER DOOR VIEW

THE ENCLOSURE SHOWN REPRESENTS THE INTENT OF THE DESIGN. OFTEN THE ENCLOSURE SIZE AND LAYOUT MUST CHANGE TO ACCOMMODATE THE REQUIRED COMPONENTS AND FINAL DESIGN. PLEASE CONTACT ROMTEC UTILITIES TO OBTAIN ACTUAL AS-BUILT DRAWINGS BEFORE INSTALLATION.

REV	DATE	DESCRIPTION	BY
0			

PROJECT #: E0106010  
 DSN: DSN  
 DRN: DRN  
 CKD: CKD  
 DATE: 3/19/18

©2018 ROMTEC UTILITIES, INC. ALL RIGHTS RESERVED. THESE PLANS AND DRAWINGS MAY NOT BE REPRODUCED, COPIED, OR FURTHER DISTRIBUTED, AND NO COMPONENTS MAY BE CONSTRUCTED FROM THESE DRAWINGS WITHOUT THE WRITTEN PERMISSION OF ROMTEC UTILITIES, INC.  
 18240 NORTH BANK ROAD  
 ROSELBURG, OREGON 97470  
 PHONE: (541) 496-9678  
 WWW.ROMTECUTILITIES.COM

LUSTED PUMP STATION  
 GRESHAM, OR  
 CONTROL PANE LAYOUT  
 DUPLEXLIFT STATION