


2.01 SITE LAYOUT

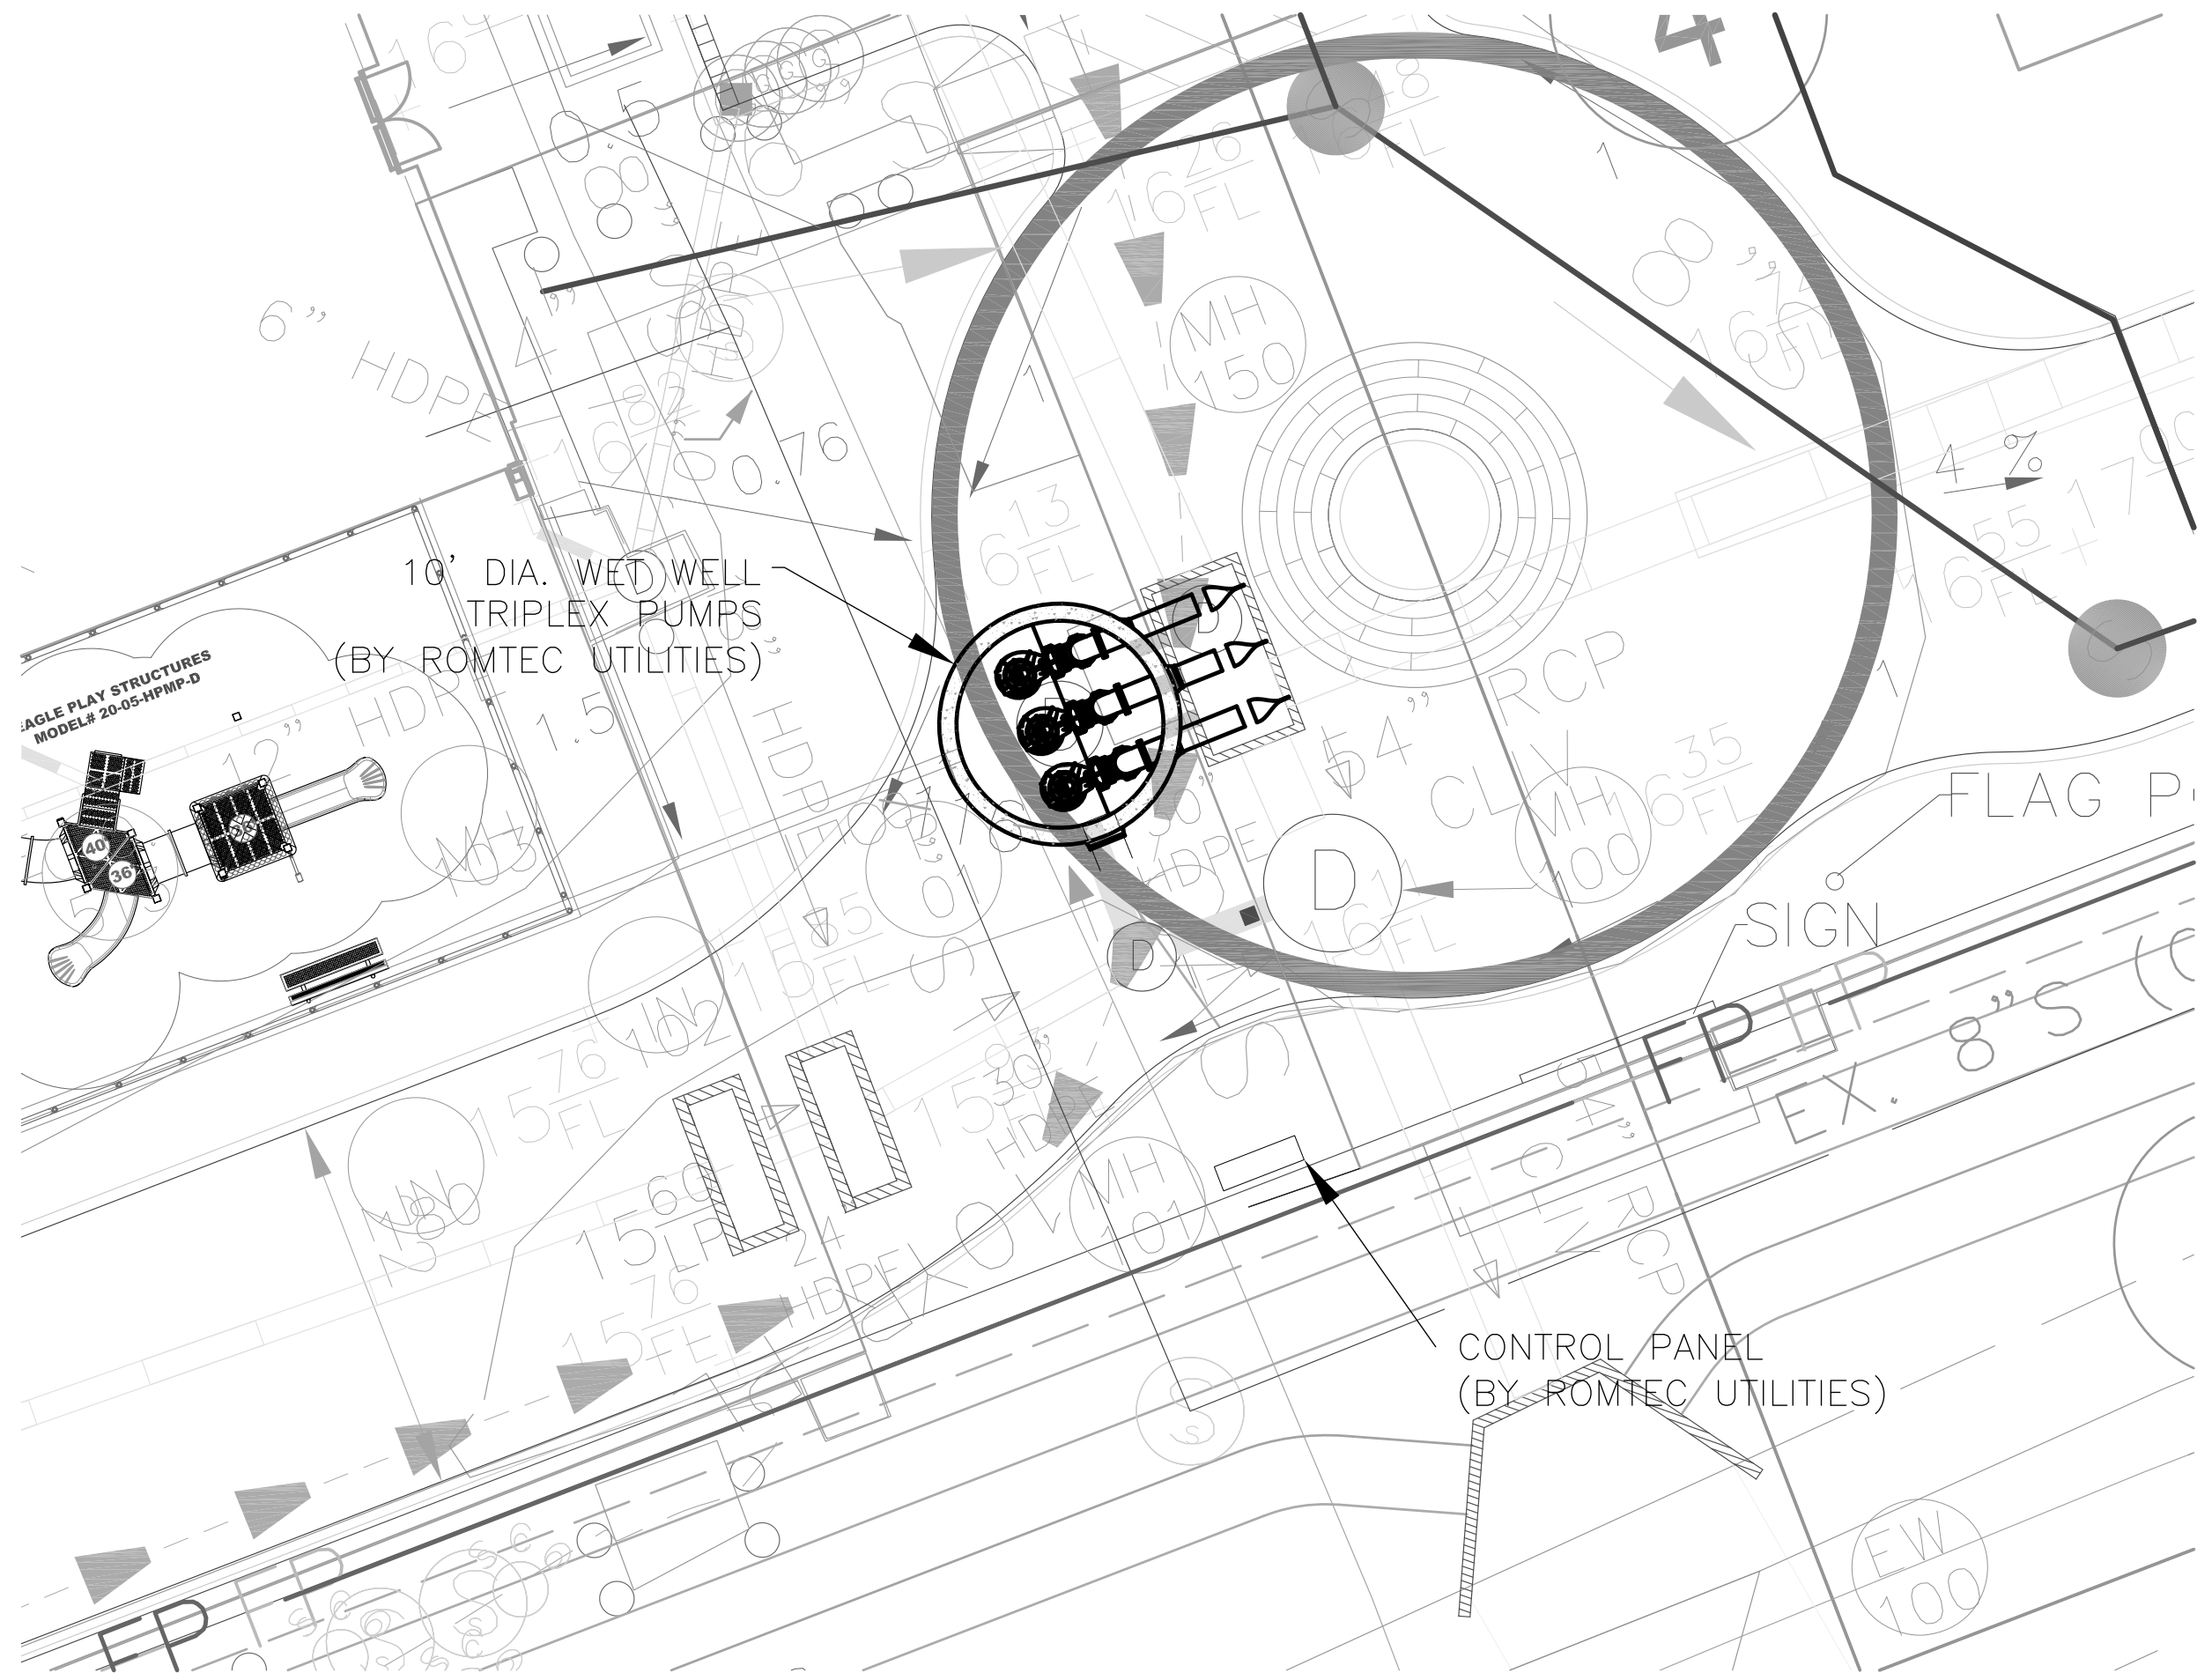

10' DIA. WET WELL
TRIPLEX PUMPS
(BY ROMTEC UTILITIES)

CONTROL PANEL
(BY ROMTEC UTILITIES)