


**SWING PANEL FRONT VIEW**

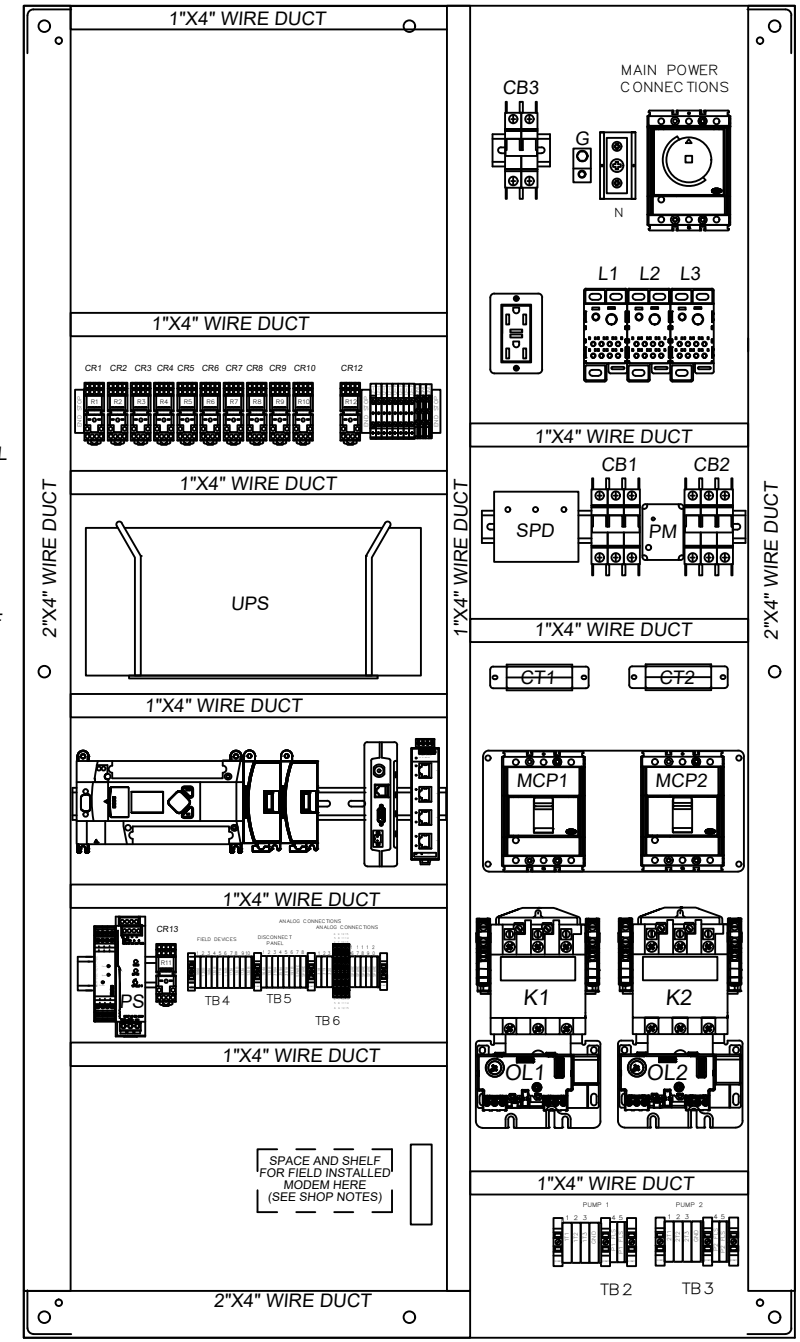

**SUB-PANEL FRONT VIEW**


**PRELIMINARY**

REV OR APPD BY	REV. LET.	DATE	REV OR APPD BY	REV. LET.	DATE	THIS DRAWING IS THE PROPERTY OF ROMTEC AND CONTAINS PROPRIETARY AND CONFIDENTIAL INFORMATION WHICH MUST NOT BE DUPLICATED, USED OR DISCLOSED OTHER THAN EXPRESSLY AUTHORIZED BY ROMTEC.	CUSTOMER: ROMTEC UTILITIES, INC. ROSEBURG, OREGON	PHONE: 541-496-9678	DATE: 12/17/20	DESIGN	1	PROJECT NAME: RIDGEFIELD HEIGHTS
									DRAWN	4	FILE NO:	
									CHK'D	4	CONFIG NO:	
									APPR'D	4	ADDER NO:	
											PROJECT NUMBER	
											SIZE	
											DRAWING NUMBER	

1 2 3 4 5 6 7 8

DRAWING NUMBER

A  
B  
C  
D  
E  
F  
G  
H

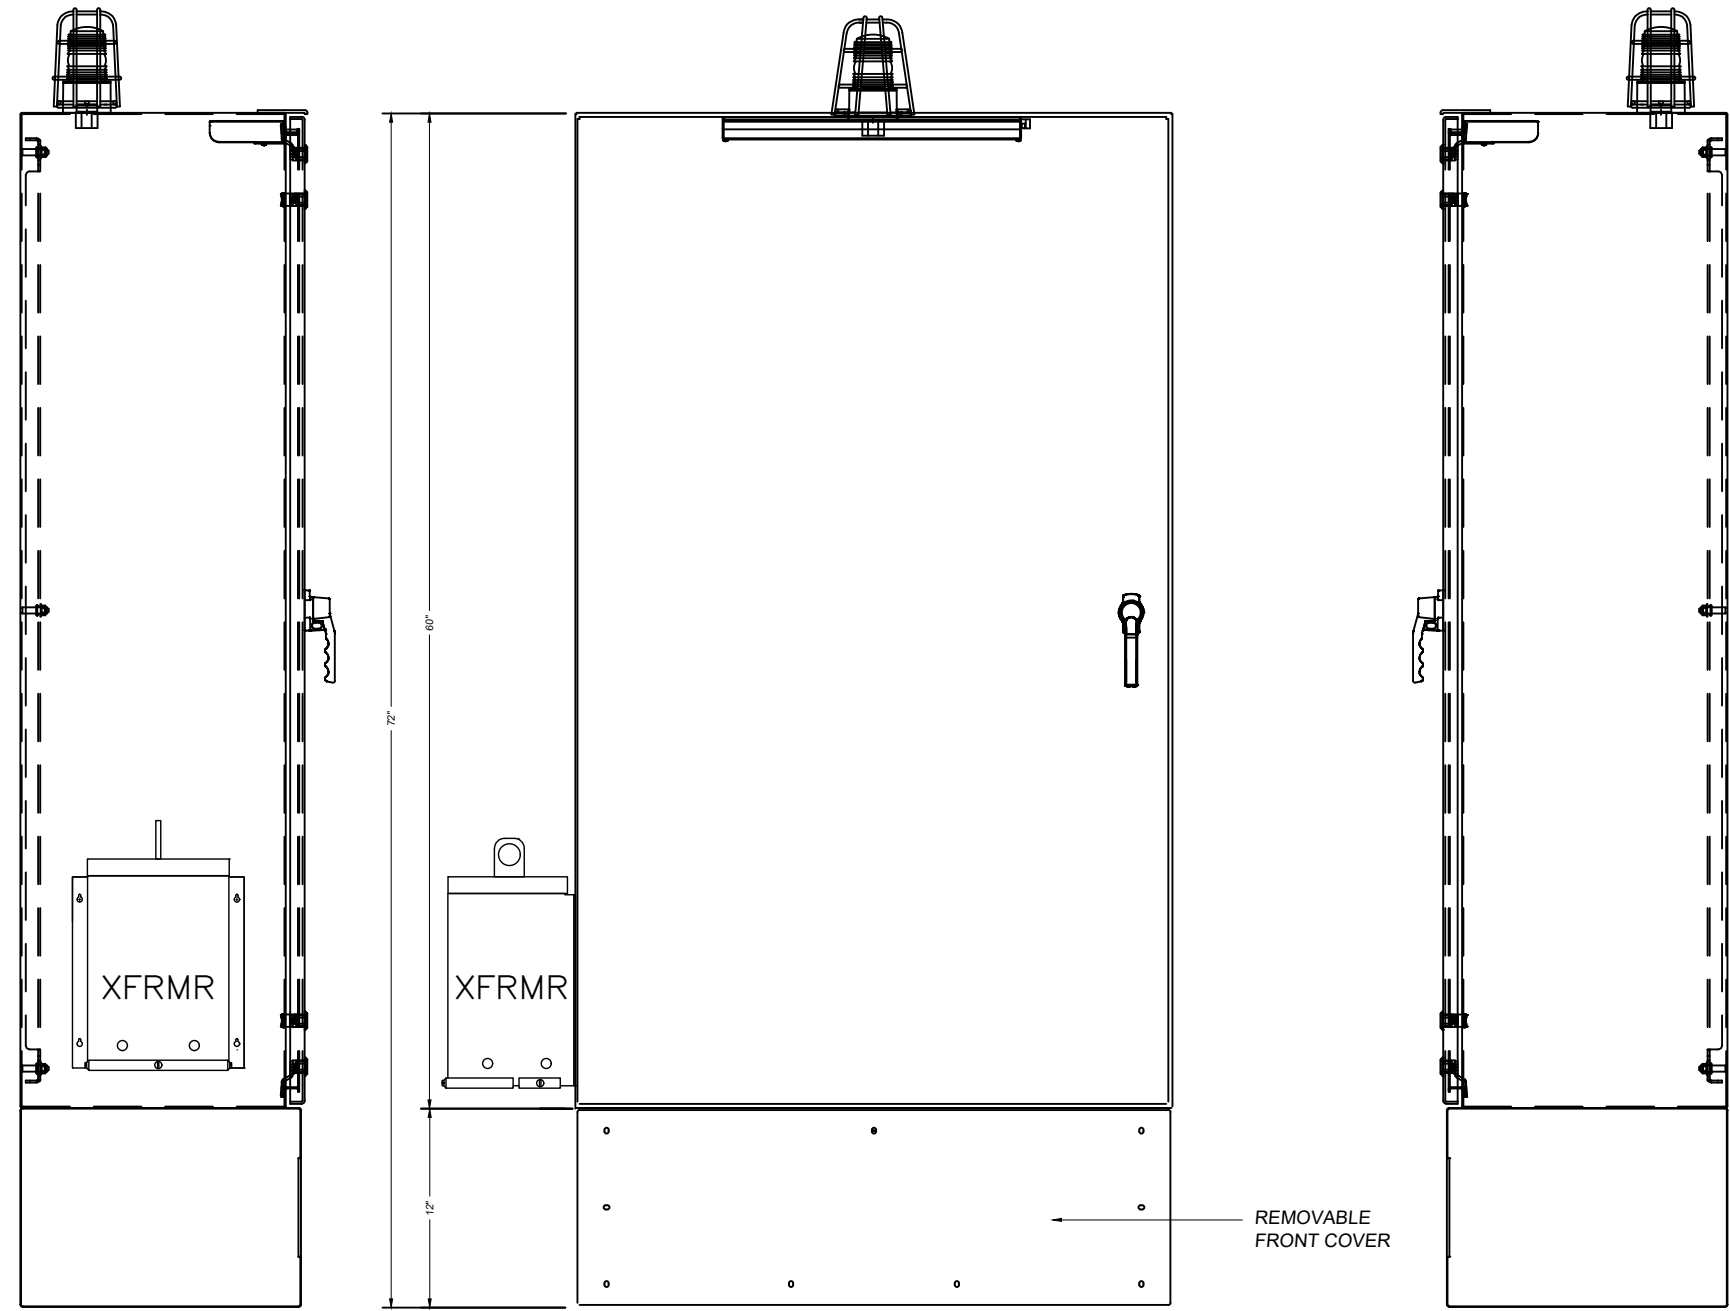

LEFT SIDE  
NTS

ELEVATION  
NTS

RIGHT SIDE  
NTS

REMOVABLE  
FRONT COVER


PANEL ENCLOSURE 60"H X 36"W X 16"D HOFFMAN NEMA 4 ENCLOSURE

PRELIMINARY


REV OR APPD BY	REV. LET.	DATE	REV OR APPD BY	DATE	THIS DRAWING IS THE PROPERTY OF ROMTEC AND CONTAINS PROPRIETARY AND CONFIDENTIAL INFORMATION WHICH MUST NOT BE DUPLICATED, USED OR DISCLOSED OTHER THAN EXPRESSLY AUTHORIZED BY ROMTEC.	CUSTOMER:	DATE	REV.	PROJECT NAME:
						PHONE: 541-496-9678	12/17/20	1	RIDGEFIELD HEIGHTS
								4	
								D	
REVISIONS					ROMTEC UTILITIES, INC. ROSEBURG, OREGON	SHEET	2 of 3		

PANEL ENCLOSURE 30"H X 30"W X 8"D HOFFMAN NEMA 4X ENCLOSURE

**CAUTION!**  
THIS EQUIPMENT IS SUPPLIED BY  
MORE THAN ONE POWER SOURCE

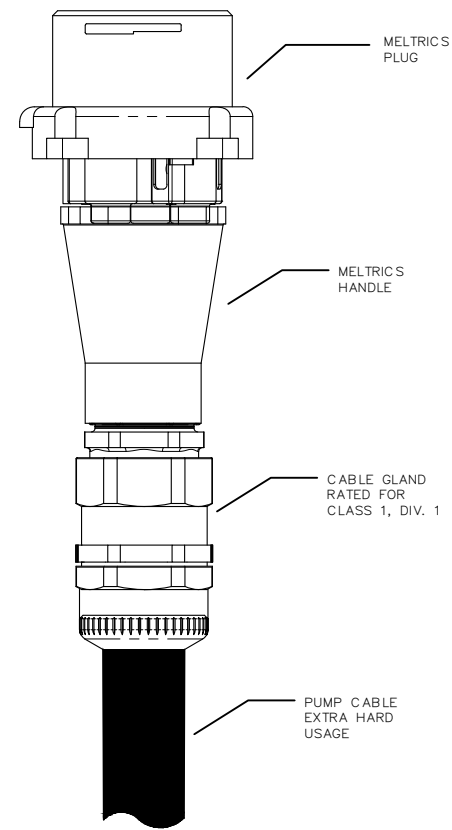

MELTRIC PLUG DETAIL

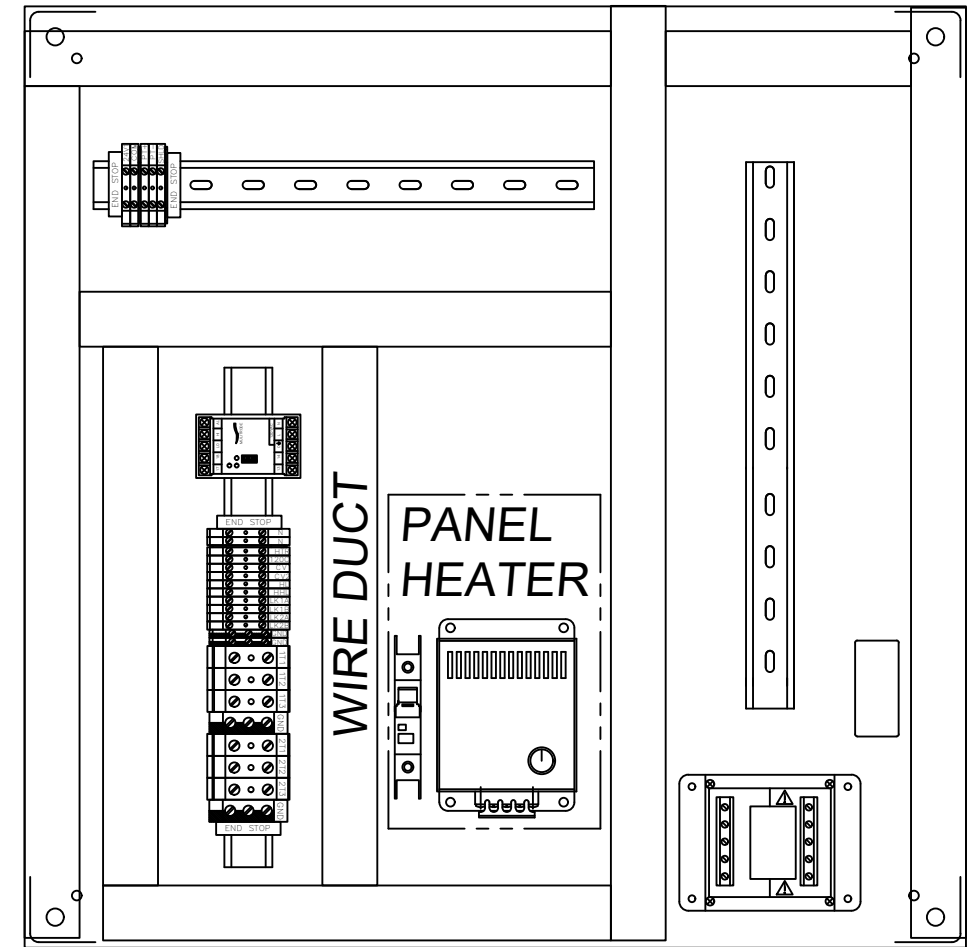

BACK PANEL VIEW

**PRELIMINARY** FRONT VIEW

REV OR APPD BY	REV. LET.	REVISIONS	DATE	REV OR APPD BY	DATE	THIS DRAWING IS THE PROPERTY OF ROMTEC AND CONTAINS PROPRIETARY AND CONFIDENTIAL INFORMATION WHICH MUST NOT BE DUPLICATED, USED OR DISCLOSED OTHER THAN EXPRESSLY AUTHORIZED BY ROMTEC	CUSTOMER:	DATE 12/17/20	REV. 1	PROJECT NAME: RIDGEFIELD HEIGHTS
							PHONE: 541-496-9678	DESIGN	HP 4	FILE NO:
							<b>ROMTEC</b>	CHK'D	SIZE	CONFIG NO:
							ROMTEC UTILITIES, INC. ROSEBURG, OREGON	APPR'D	SHEET 3 of 3	ADDRESS:
									D	PROJECT NUMBER
										DRAWING NUMBER