


CONTOUR
ENGINEERING • L.L.C.
CIVIL ENGINEERS ~ SURVEYORS ~ LAND PLANNERS
P.O. Box 949, Gig Harbor, WA 98335
Phone: 253-857-5454 ~ Fax: 253-509-0044 ~ info@contourplc.com

LIFT STATION SITE PLAN


McCormick Village Lift Station
CITY OF PORT ORCHARD

BY:	A. KING
PROJECT:	21-111
DATE:	7.12.2022
EXHIBIT NO.	LS SP1

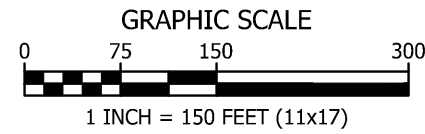

CEDARLAND FOREST RESOURCES LLC
PARCEL# 052301-1-030-2005

EAST QUARTER CORNER OF SECTION 5, WEST QUARTER CORNER OF SECTION 4, TOWNSHIP 23 N, RANGE 1 E, W.M. FOUND 3/4" IRON PIPE WITH PLUG & TACK. VISITED 3/18/16.

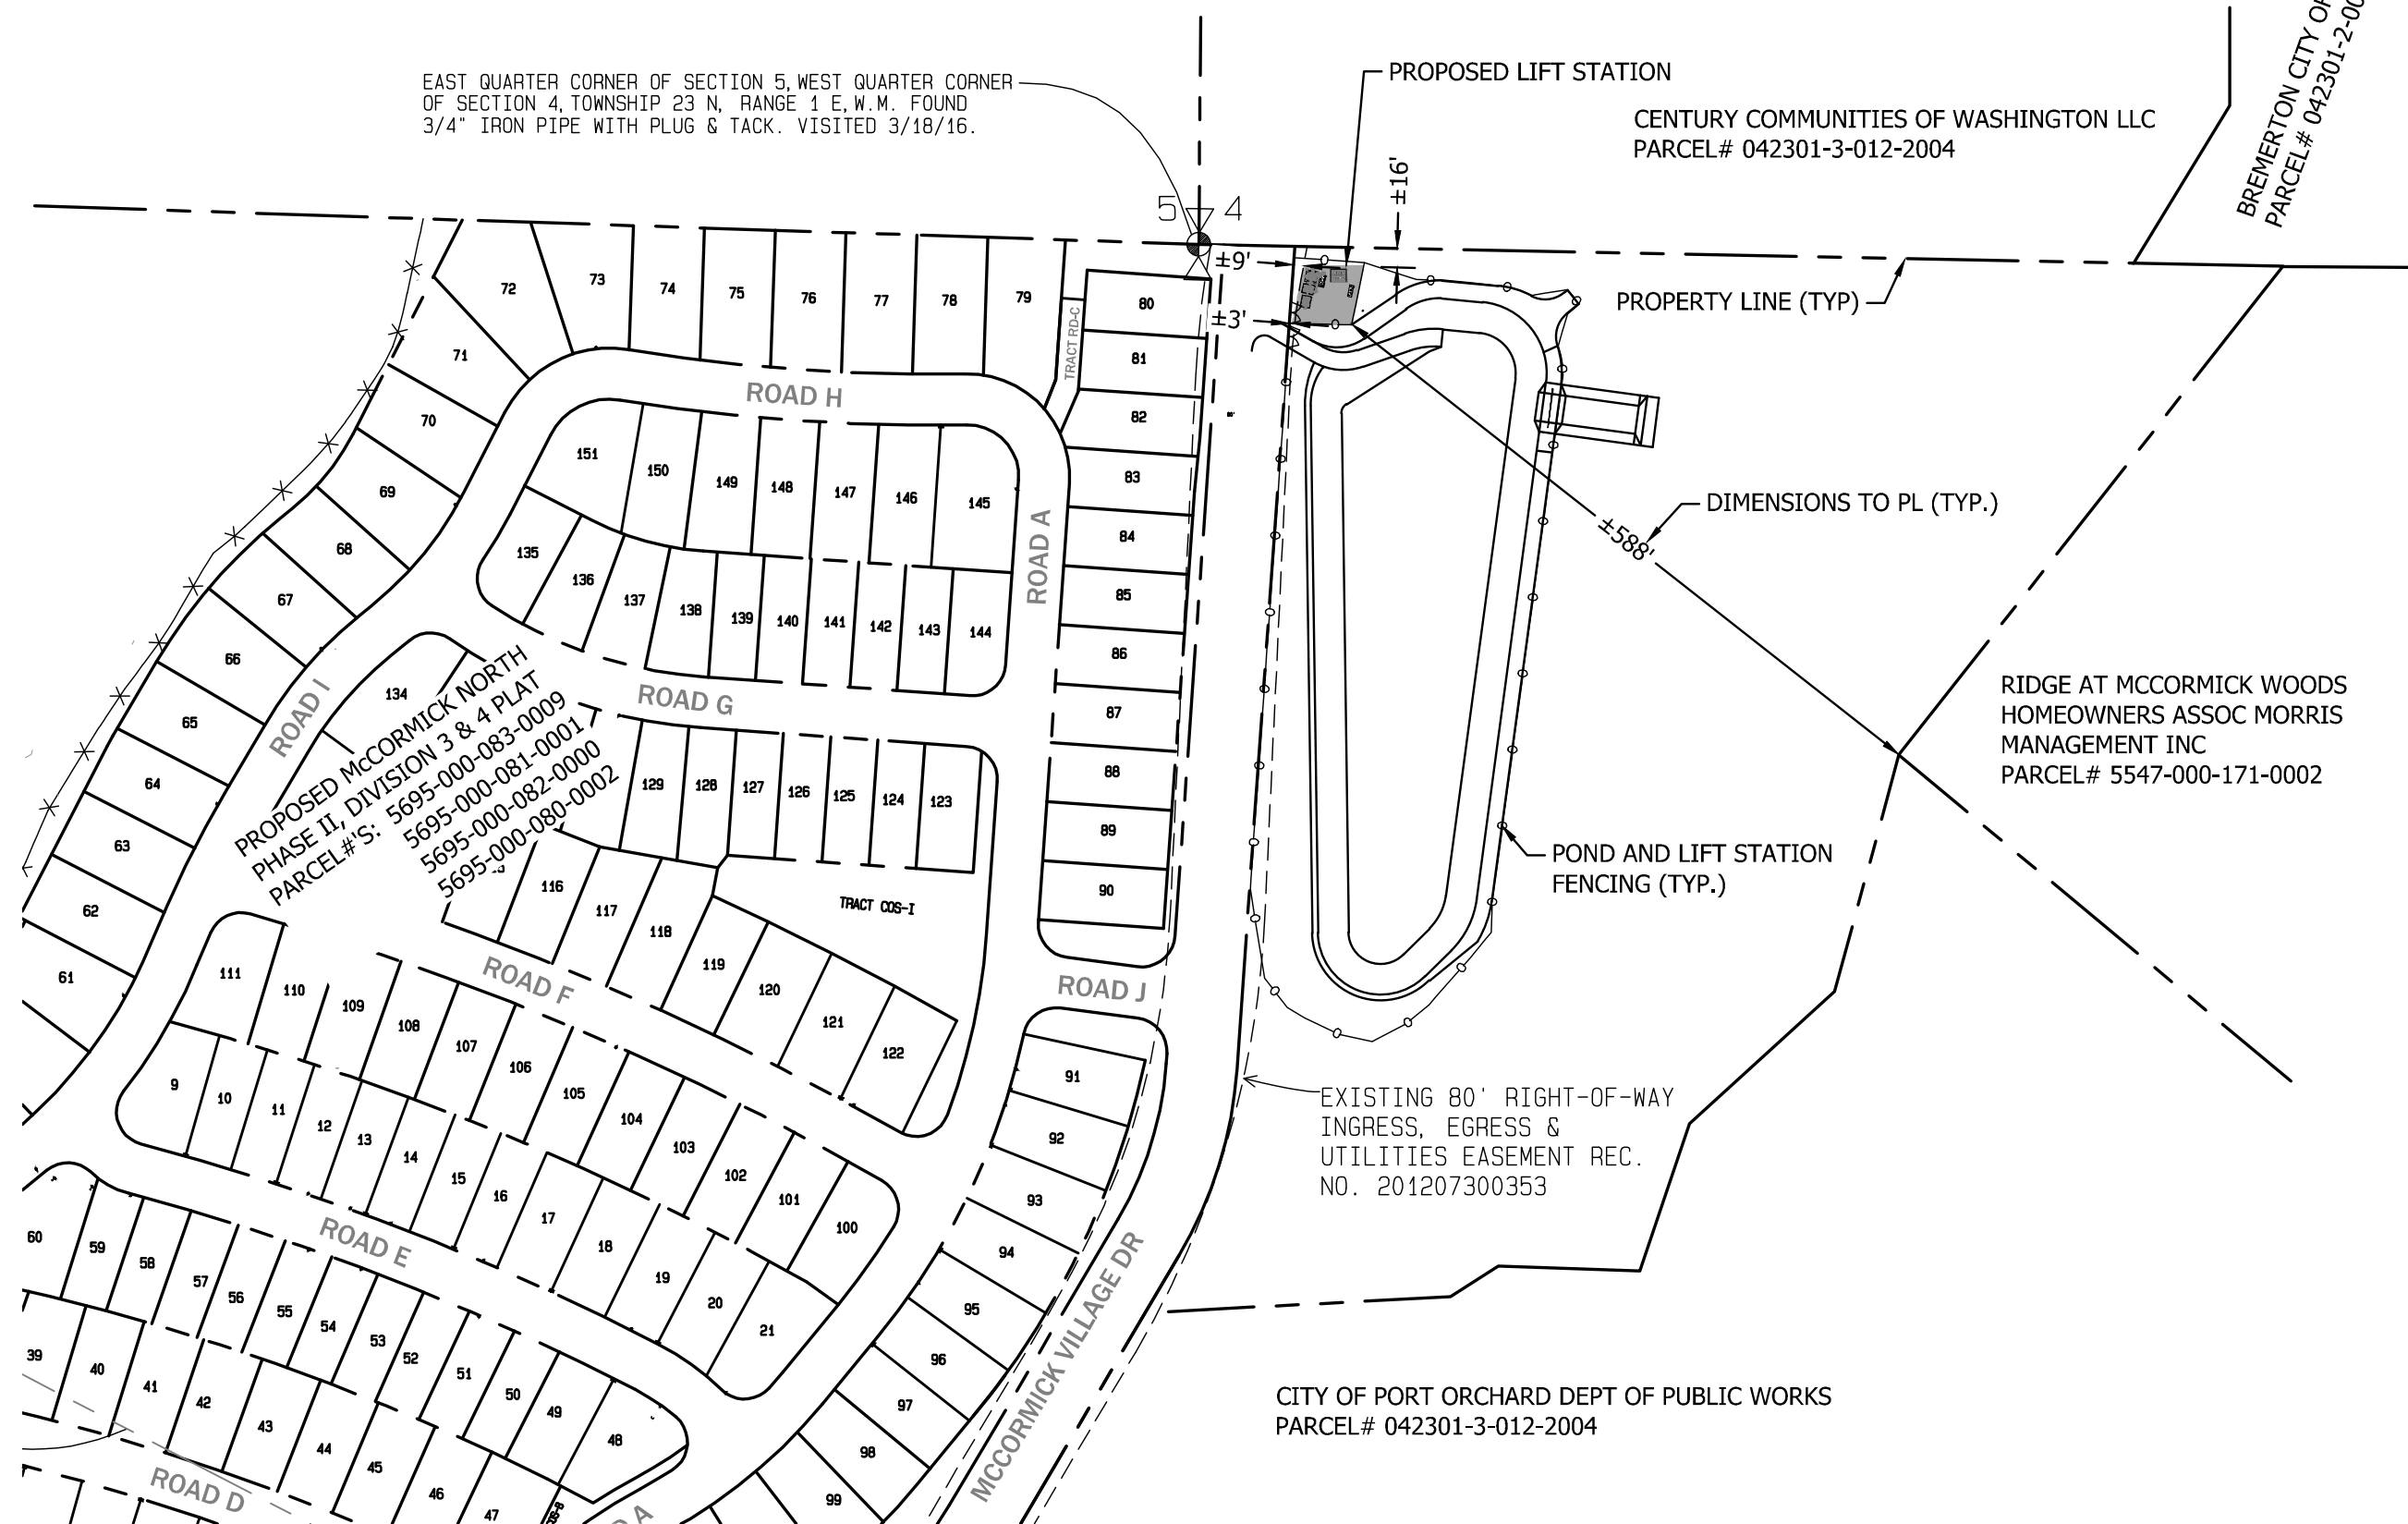

CONTOUR
ENGINEERING • LLC
CIVIL ENGINEERS ~ SURVEYORS ~ LAND PLANNERS
P.O. Box 949, Gig Harbor, WA 98335
Phone: 253-857-5454 ~ Fax: 253-509-0044 ~ info@contourplc.com

LIFT STATION SITE PLAN

McCormick Village Lift Station
CITY OF PORT ORCHARD

BY:	A. KING
PROJECT:	21-111
DATE:	7.12.2022
EXHIBIT NO.	LS SP2