


**LEFT SIDE
EXTERIOR VIEW**

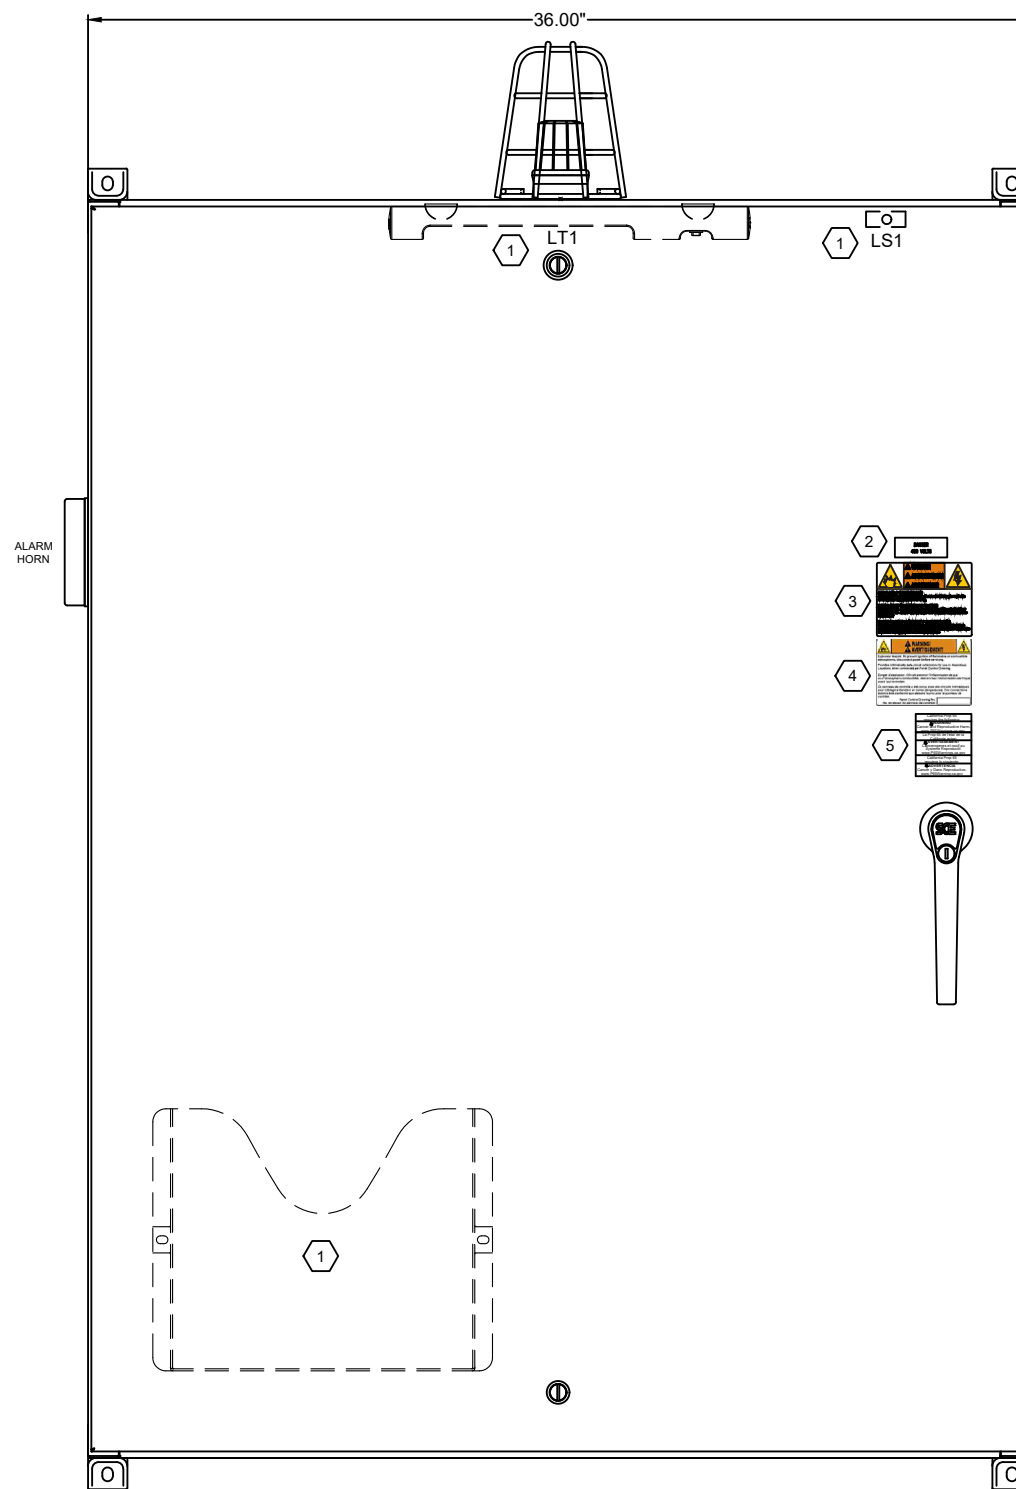

**FRONT
EXTERIOR VIEW**

① INTERNALLY MOUNTED

EXTERNAL LABELS:

- ② DANGER 480 VOLTS
 - 1/8" LETTER SIZE
 - 1" X 2"
 - ENGRAVED PHENOLIC RED WITH WHITE CORE
 - ATTACHED WITH ADHESIVE STRIP
- ③ WARNING ARC FLASH AND SHOCK HAZARD
- ④ INTRINSICALLY SAFE LABEL AS REQUIRED BY UL 698A
- ⑤ PROPOSITION 65 WARNING LABEL

PANEL LAYOUT

THIS DRAWING CONTAINS PROPRIETARY INFORMATION WHICH MUST NOT BE DUPLICATED, USED, OR DISCLOSED IN WHOLE OR IN PART WITHOUT PRIOR WRITTEN CONSENT.

SHEET NUMBER
1 OF 2

NO.	REVISION HISTORY	DATE	BY



18240 NORTH BANK ROAD
ROSEBURG, OREGON 97470
PHONE: (541) 496-9678
WWW.ROMTECUTILITIES.COM


ROMTEC UTILITIES
PALOMINO RANCH
NORCO, CA

DRAWN BY _____ DATE 3/23/22


PANEL REQUIREMENTS
SYM. _____
VOLTAGE 480 VAC
PHASE 3 PHASE 3 WIRE
FREQUENCY 60 Hz
SCCR 5 kA RMS SYM
TOTAL FLA 58.98 FLA
TYPE 4

LARGEST MOTOR POWER REQUIREMENTS
HP 20 HP
FLA 27.6 FLA

PROJECT NUMBER _____

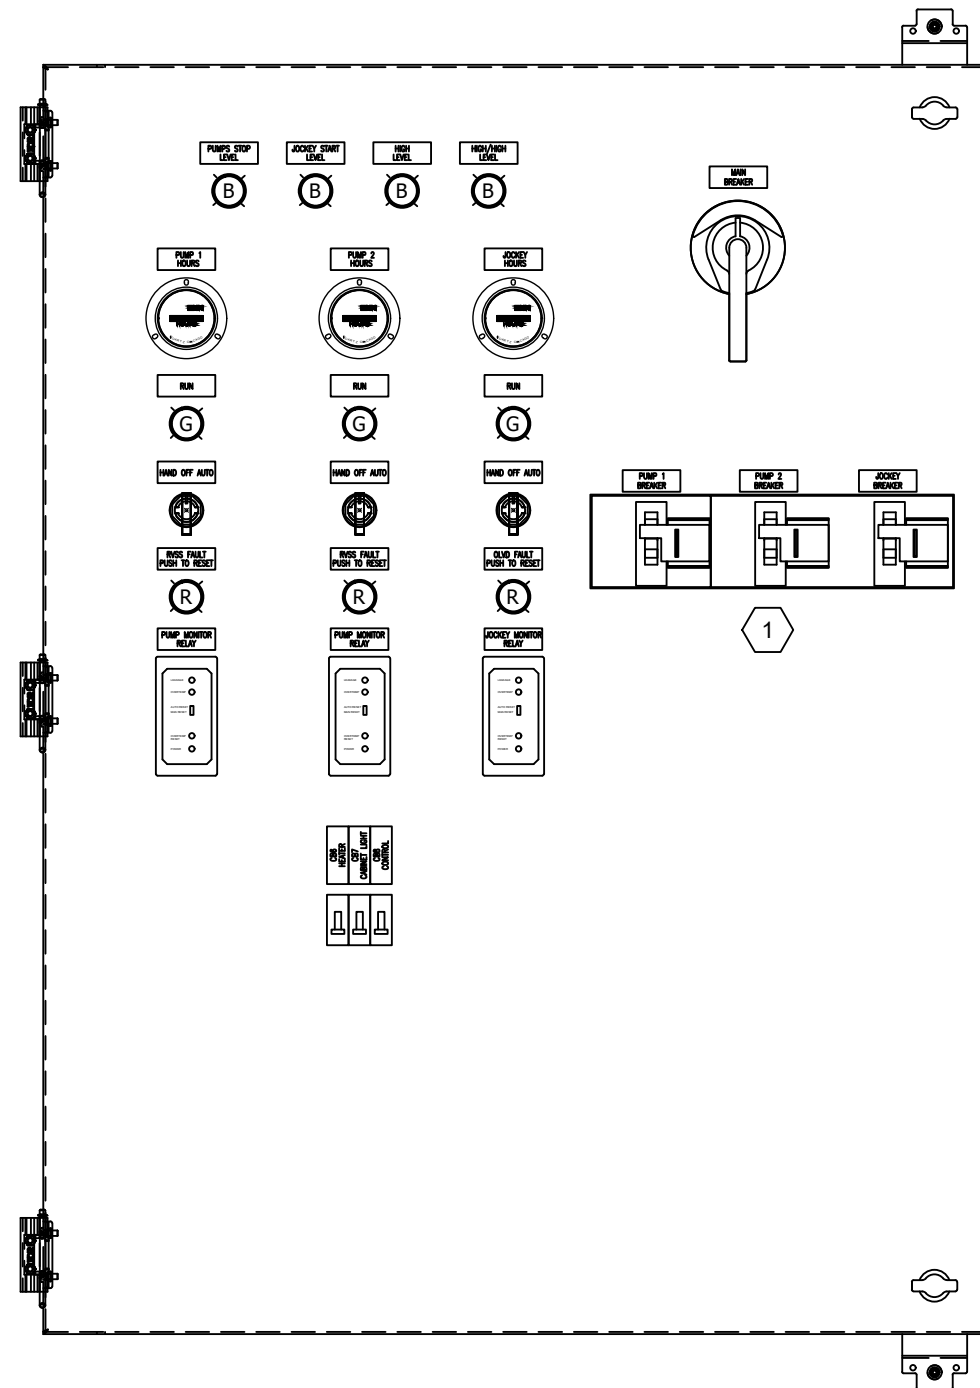

INNER DOOR

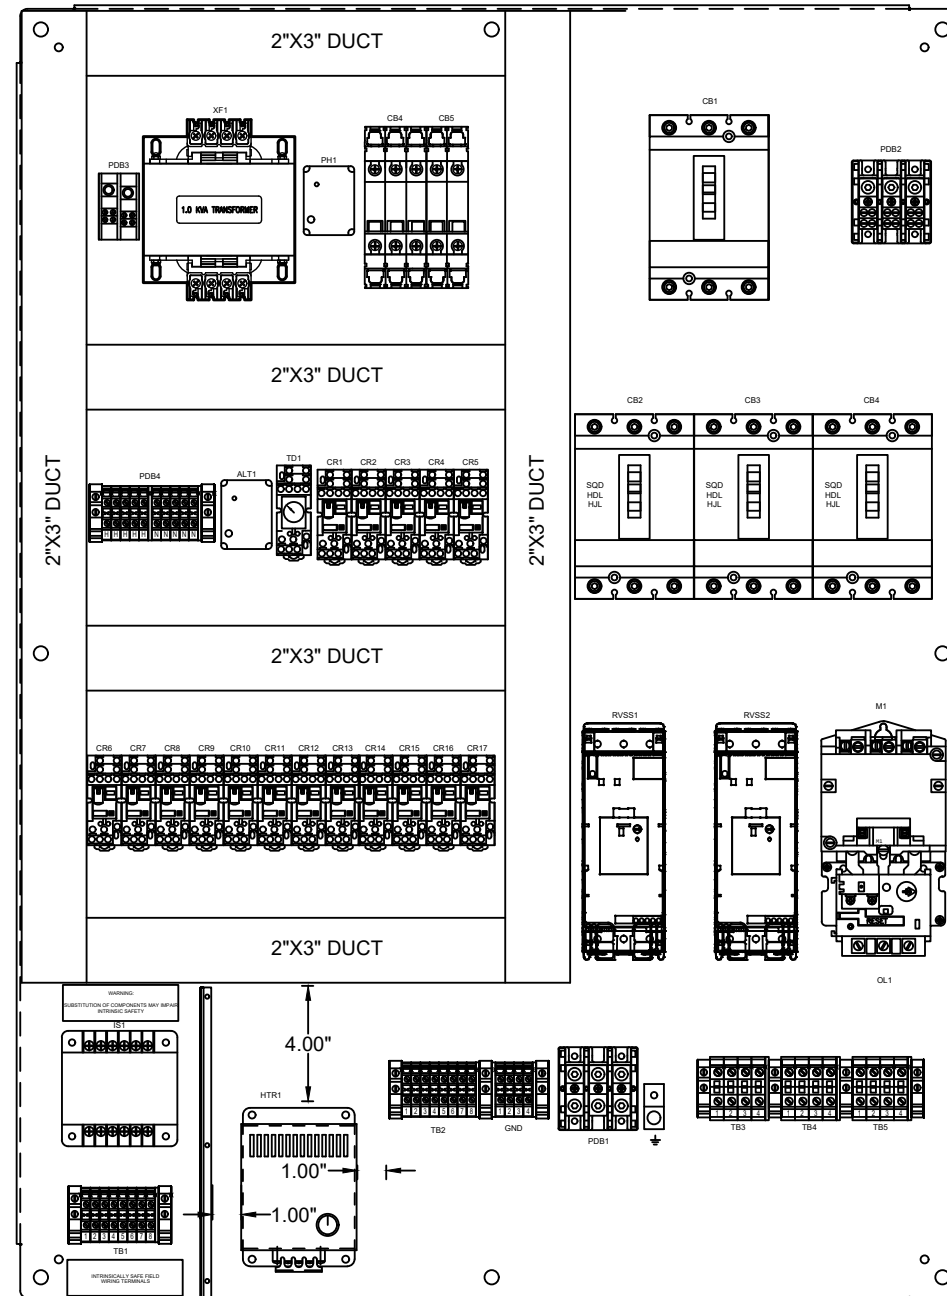

BACK PLATE

BACK PLATE/INNER DOOR LAYOUT

THE ENCLOSURE SHOWN REPRESENTS THE INTENT OF THE DESIGN. OFTEN THE ENCLOSURE SIZE AND LAYOUT MUST CHANGE TO ACCOMMODATE THE REQUIRED COMPONENTS AND FINAL DESIGN. PLEASE CONTACT ROMTEC UTILITIES TO OBTAIN ACTUAL AS-BUILT DRAWINGS BEFORE INSTALLATION.

THIS DRAWING CONTAINS PROPRIETARY INFORMATION WHICH MUST NOT BE DUPLICATED, USED, OR DISCLOSED IN WHOLE OR IN PART WITHOUT PRIOR WRITTEN CONSENT.

SHEET NUMBER
2 OF 2

NO.	REVISION HISTORY	DATE	BY
1.0			

ROMTEC UTILITIES
18240 NORTH BANK ROAD
ROSEBURG, OREGON 97470
PHONE: (541) 496-9678
WWW.ROMTECUTILITIES.COM

ROMTEC UTILITIES
PALOMINO RANCH
NORCO, CA

DRAWN BY DATE
3/23/22

PANEL REQUIREMENTS
SYM.
VOLTAGE 480 VAC
PHASE 3 PHASE 3 WIRE
FREQUENCY 60 Hz
SCCR 5 kA RMS SYM
TOTAL FLA 58.98 FLA
TYPE 4

LARGEST MOTOR POWER REQUIREMENTS
HP 20 HP
FLA 27.6 FLA
PROJECT NUMBER