




SEE SECTION 4.01.1 CONTROL PANEL DATA SHEETS AND SECTION 4.01.2 CONTROL PANEL BILL OF MATERIALS (PAGE 193 OF 320 AND PAGES 194 -197) OF THE ROMTEC UTILITIES SCOPE OF SUPPLY AND DESIGN SUBMITTAL DATED 8/2/2022 FOR DETAILED INFORMATION REGARDING CONTROL PANEL COMPONENTS AND THEIR LOCATION IN THE CONTROL PANEL.

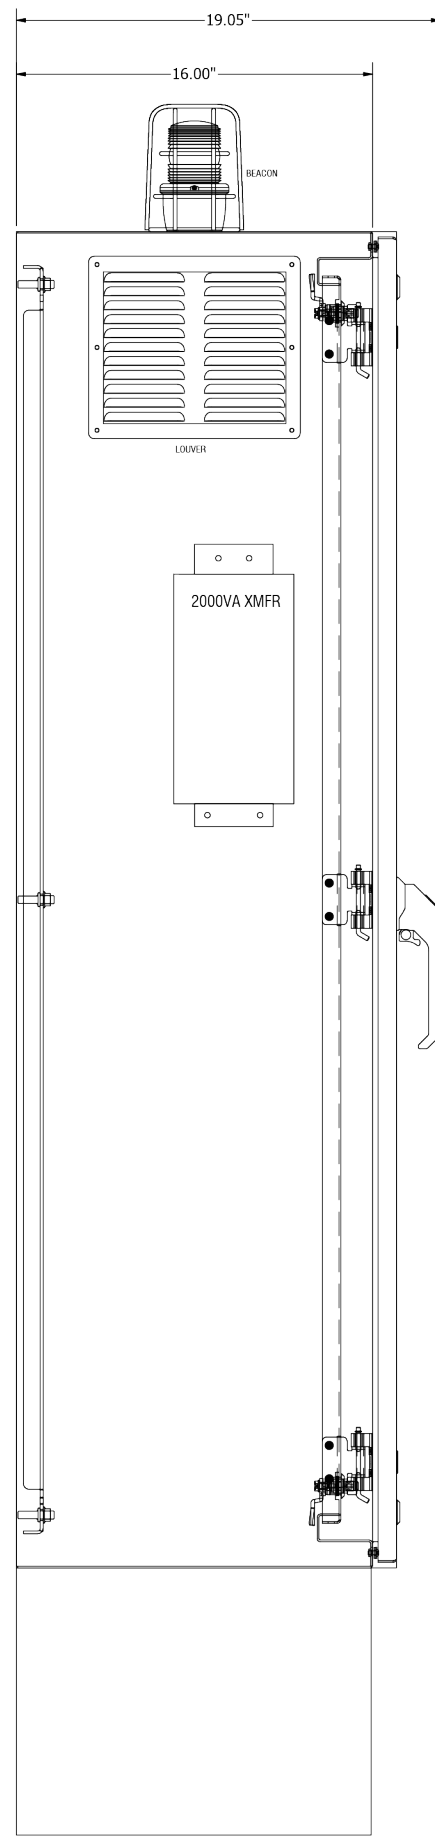

LEFT SIDE VIEW

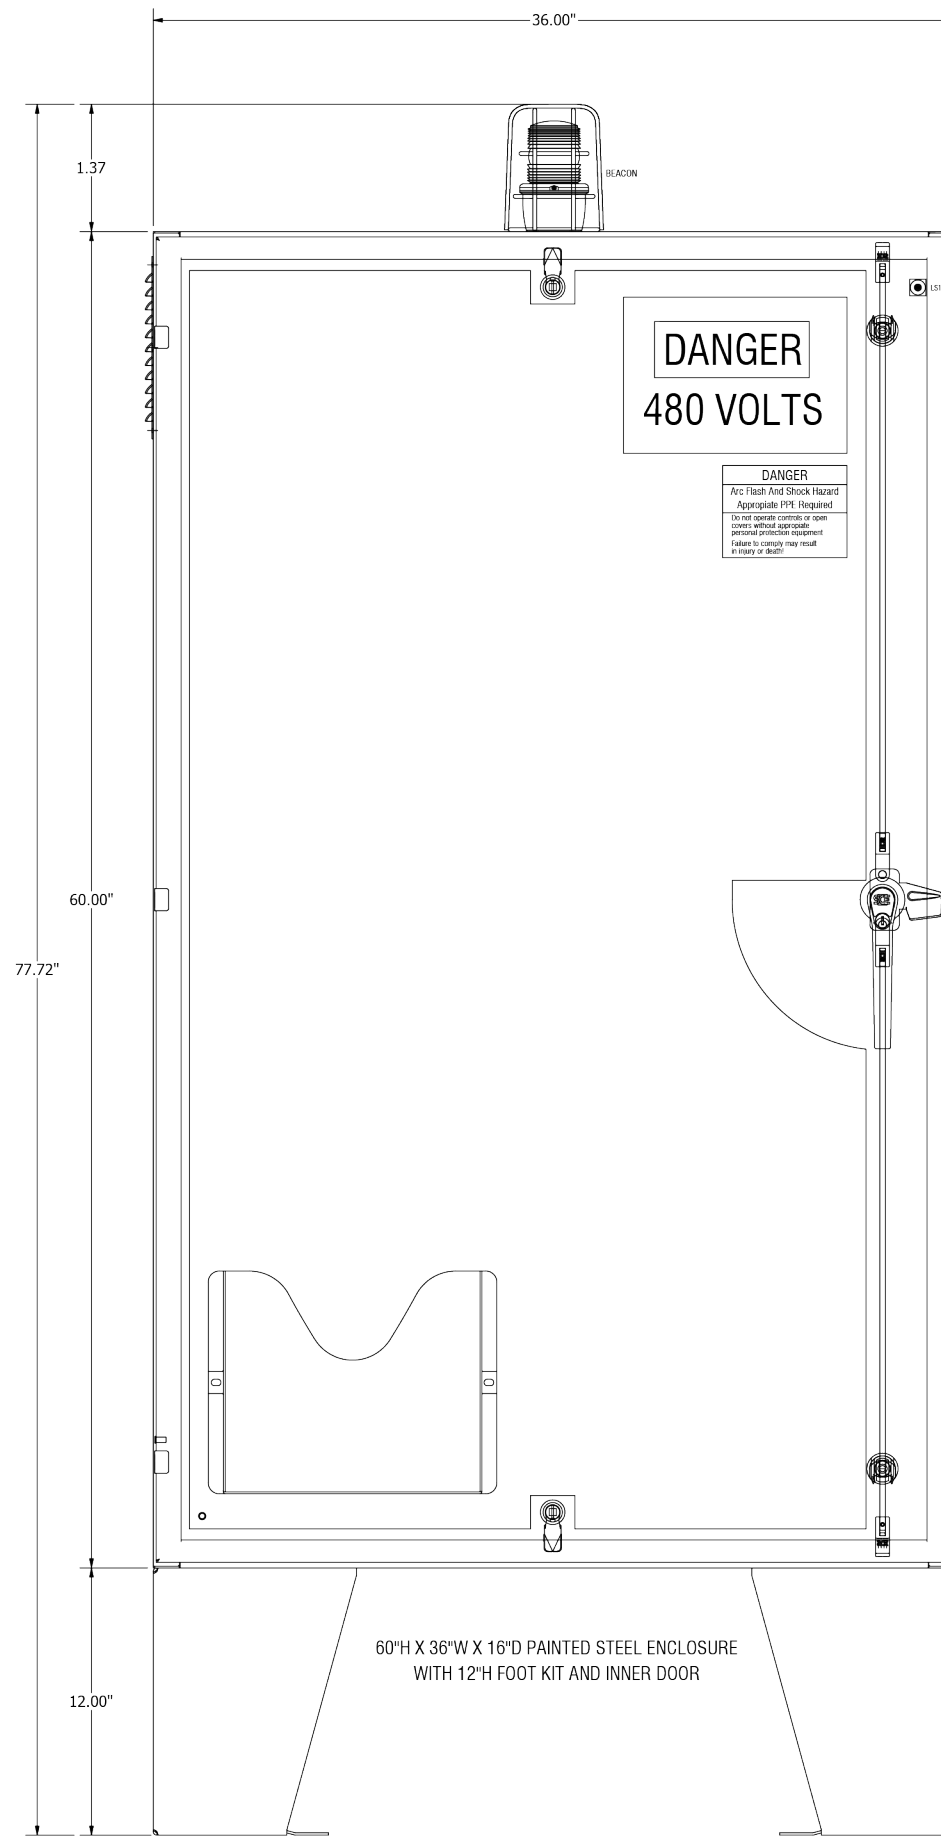


INNER DOOR VIEW

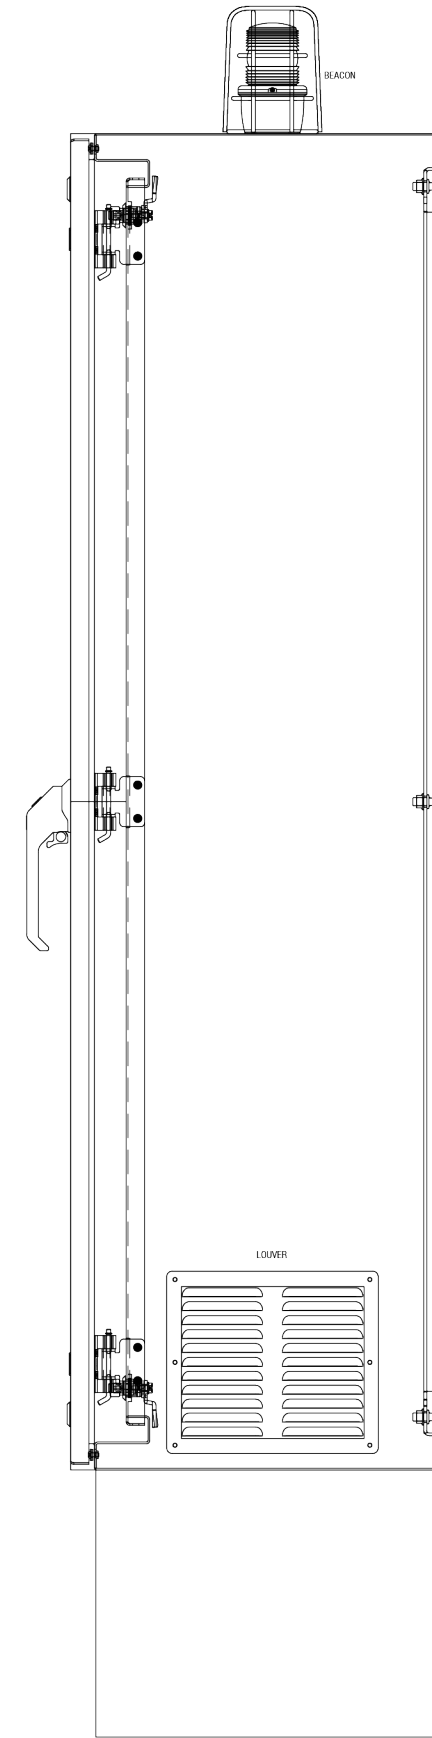

RIGHT SIDE VIEW

60"H X 36"W X 16"D PAINTED STEEL ENCLOSURE WITH 12"H FOOT KIT AND INNER DOOR

THE ENCLOSURE SHOWN REPRESENTS THE INTENT OF THE DESIGN. OFTEN THE ENCLOSURE SIZE AND LAYOUT MUST CHANGE TO ACCOMMODATE THE REQUIRED COMPONENTS AND FINAL DESIGN. PLEASE CONTACT ROMTEC UTILITIES TO OBTAIN ACTUAL AS-BUILT DRAWINGS BEFORE INSTALLATION.

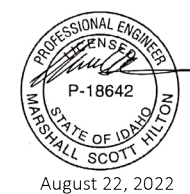

August 22, 2022

OLSEN FARMS
KIMBERLY, ID
ENCLOSURE DRAWING
DUPLEX LIFT STATION

ELECTRICAL SHEET
E6

©2022 ROMTEC UTILITIES, INC. ALL RIGHTS RESERVED. THESE PLANS AND DRAWINGS MAY NOT BE REPRODUCED, ADAPTED, OR FURTHER DISTRIBUTED, AND NO COMPONENTS MAY BE CONSTRUCTED FROM THESE PLANS, WITHOUT WRITTEN PERMISSION OF ROMTEC UTILITIES, INC.

ROMTEC UTILITIES
18240 NORTH BANK ROAD
ROSEBURG, OREGON 97470
PHONE: (541) 496-9678
WWW.ROMTECUTILITIES.COM

PROJECT #: E0106D10
DSN:
DRN:
CKD:
DATE: 6/17/22

REV	DATE	DESCRIPTION	BY