


FRONT VIEW
SWING PANEL
(DOOR REMOVED)

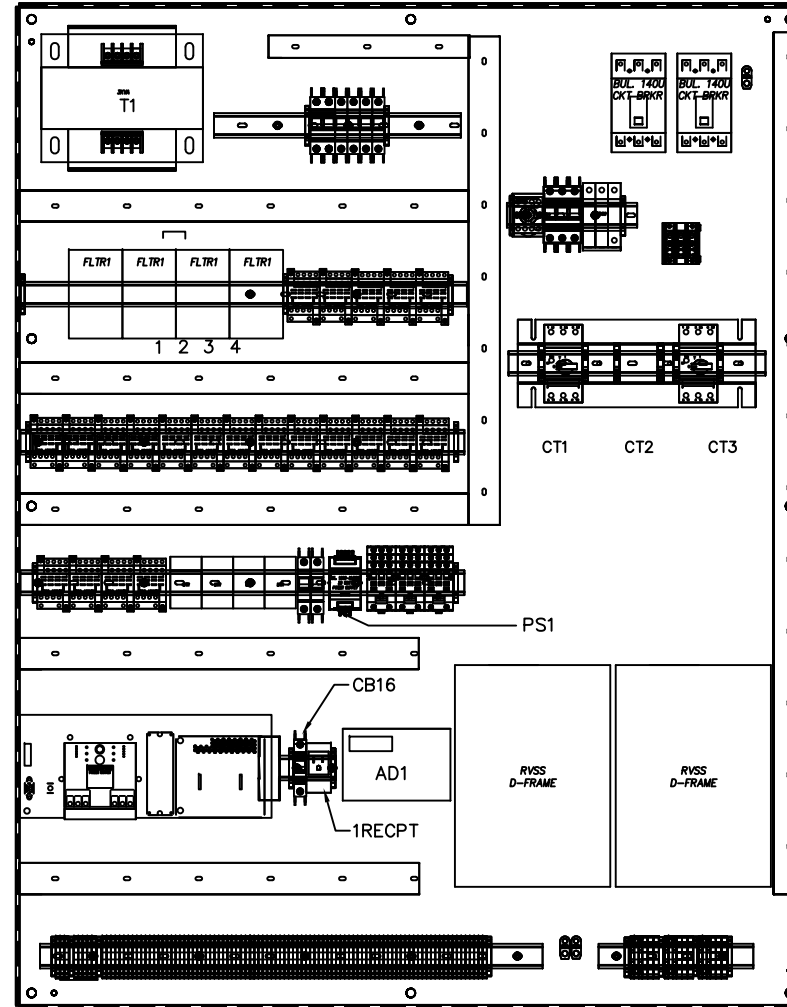

FRONT VIEW PANEL
(DOOR/SWING OUT PANEL REMOVED)

WSI INTERNATIONAL, LLC
JANE AVE. LIFT STATION


ROMTEC UTILITIES
18240 NORTH BANK ROAD
ROSEBURG, OR 97470
(541)-496-3541
FAX (541)-496-0803
www.romtecutilities.com

CONTROL PANEL LAYOUT
ELECTRICAL CONTROLS
DUPEX LIFT STATION SYSTEM


UL LISTED LIFT STATION CONTROL
PANEL & PUMP DISCONNECT
PANEL-DUPLEX PUMPS WITH
OPTIONAL PERMANENT ON-SITE
ELECTRICAL GENERATOR.

DSN. SW
DRN. SW
CHKD. SW

REV	DATE	DESCRIPTION	BY	SW
1	12-18-08	CORRECTED TO SHOW MANUAL X-FER		

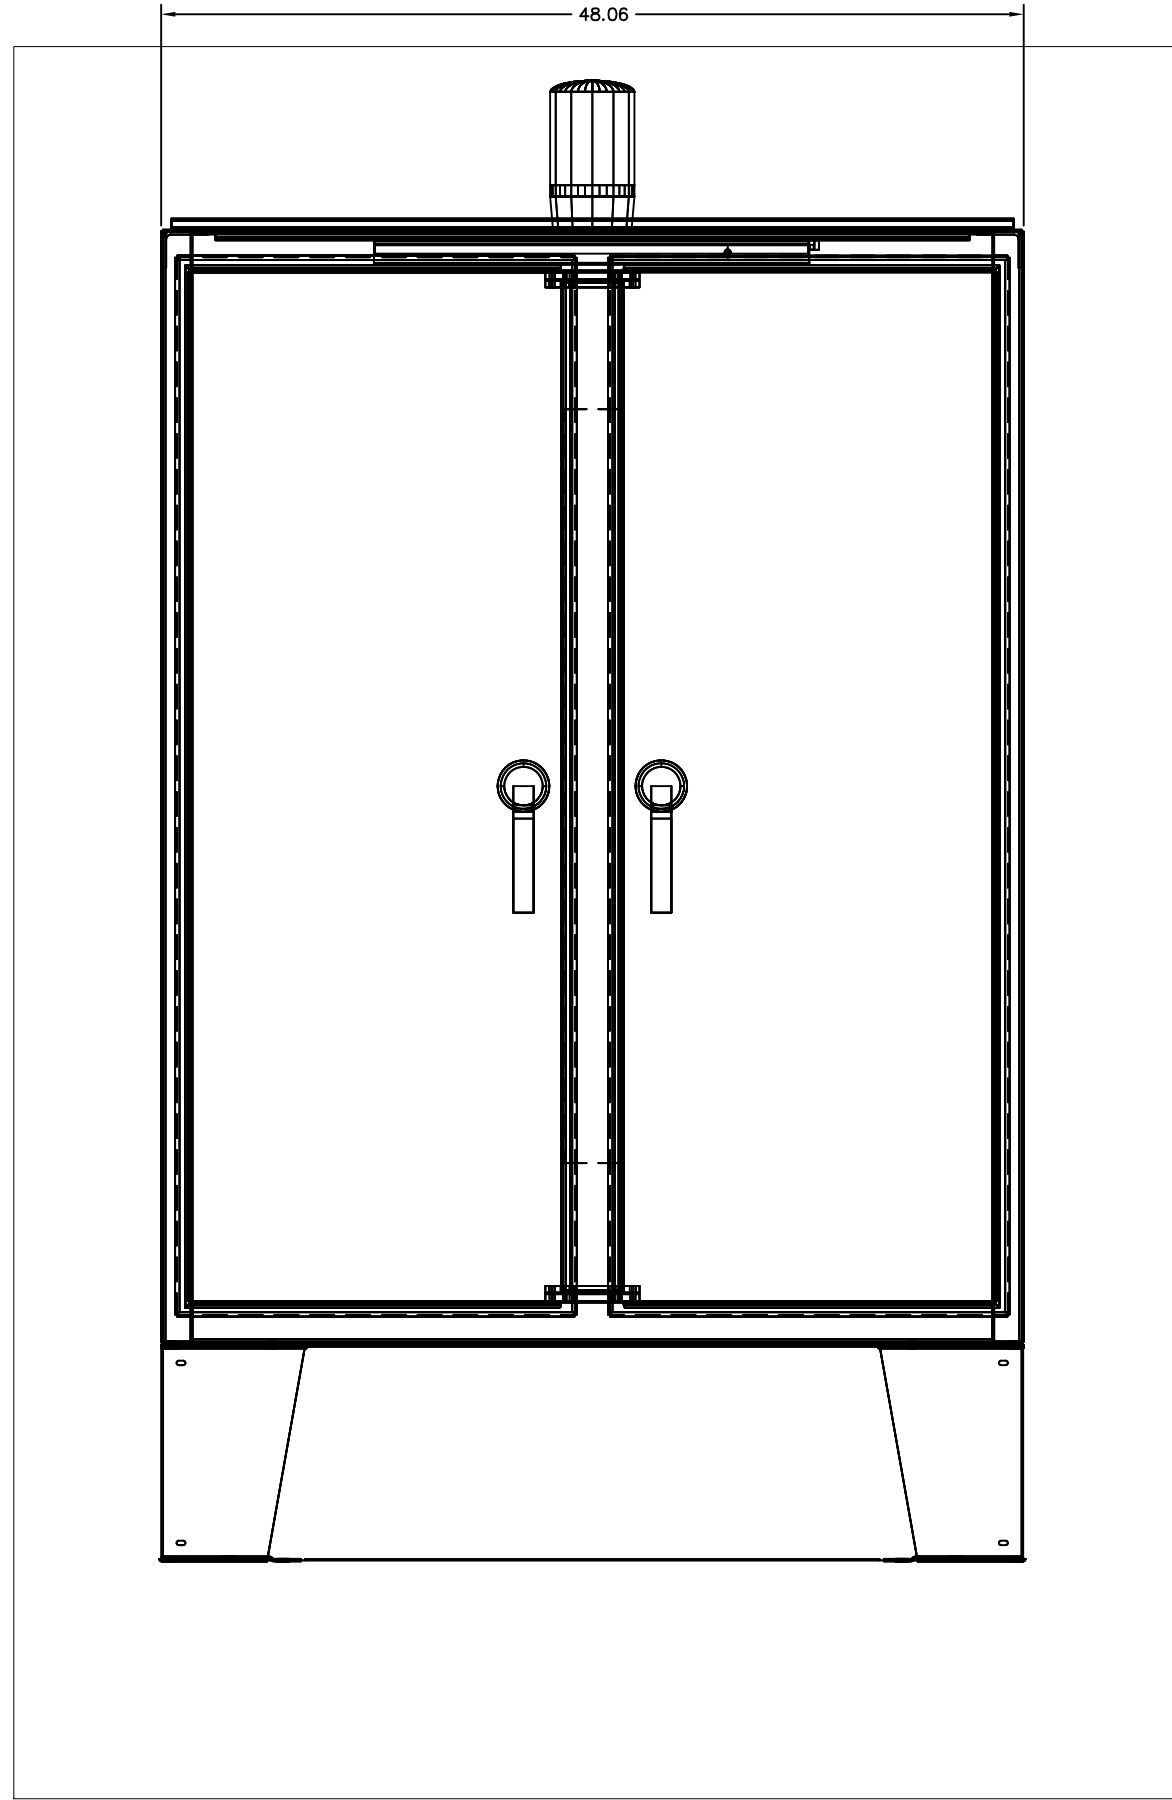

FRONT VIEW PANEL

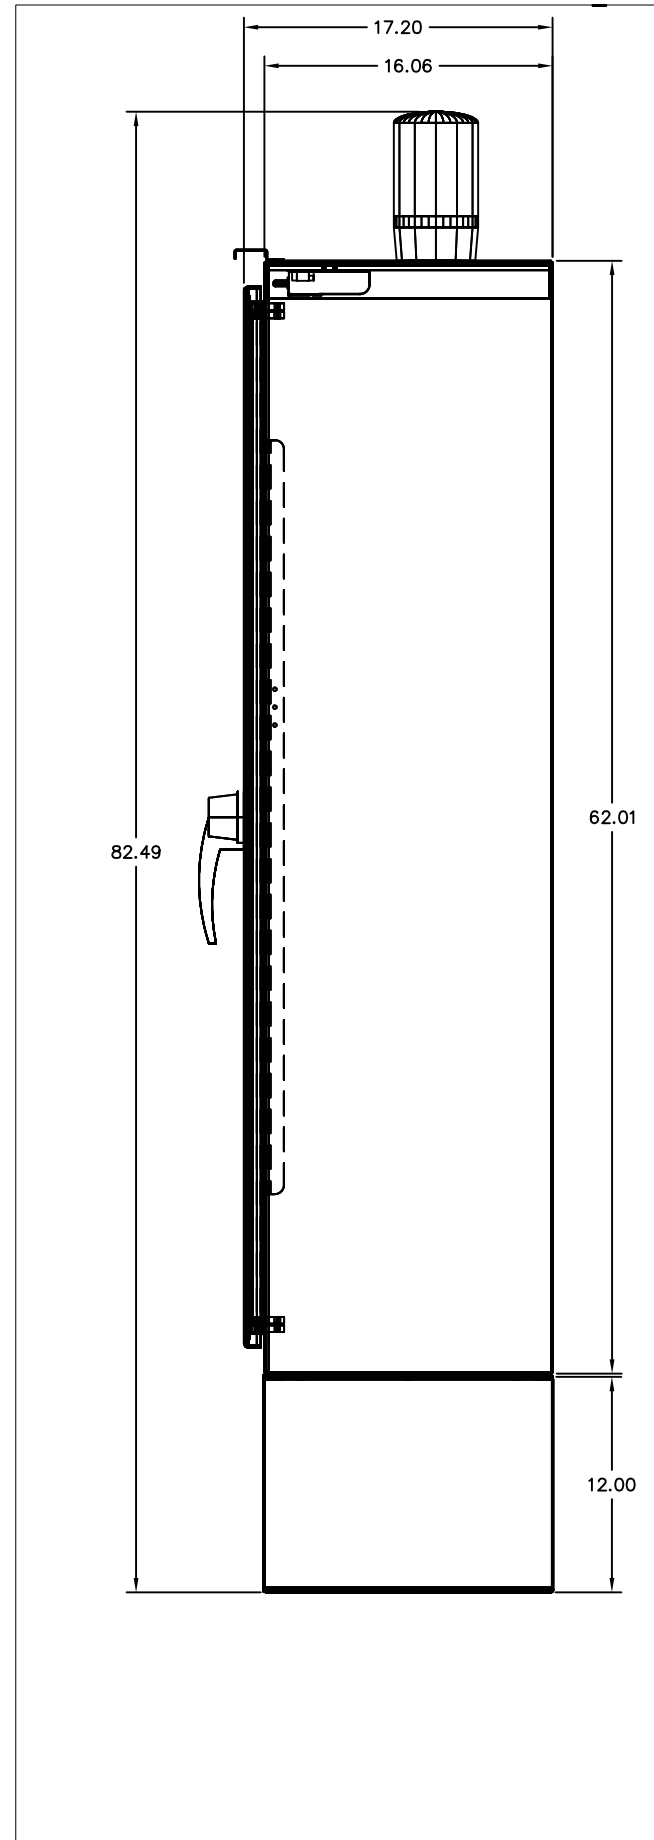

RIGHT SIDE VIEW

WSI INTERNATIONAL, LLC
JANE AVE. LIFT STATION

CONTROL PANEL LAYOUT
ELECTRICAL CONTROLS
DUPLEX LIFT STATION SYSTEM

ROMTEC UTILITIES
18240 NORTH BANK ROAD
ROSEBURG, OR 97470
(541)-496-3541
FAX (541)-496-0803
www.romtecutilities.com

UL LISTED LIFT STATION CONTROL
PANEL & PUMP DISCONNECT
PANEL-DUPLEX PUMPS WITH
OPTIONAL PERMANENT ON-SITE
ELECTRICAL GENERATOR.

DSN.	SW
DRN.	SW
CKD.	SW

2-17-09

REV	DATE	DESCRIPTION	BY

SHEET
1 OF 2
JOB NUMBER