



FRONT VIEW

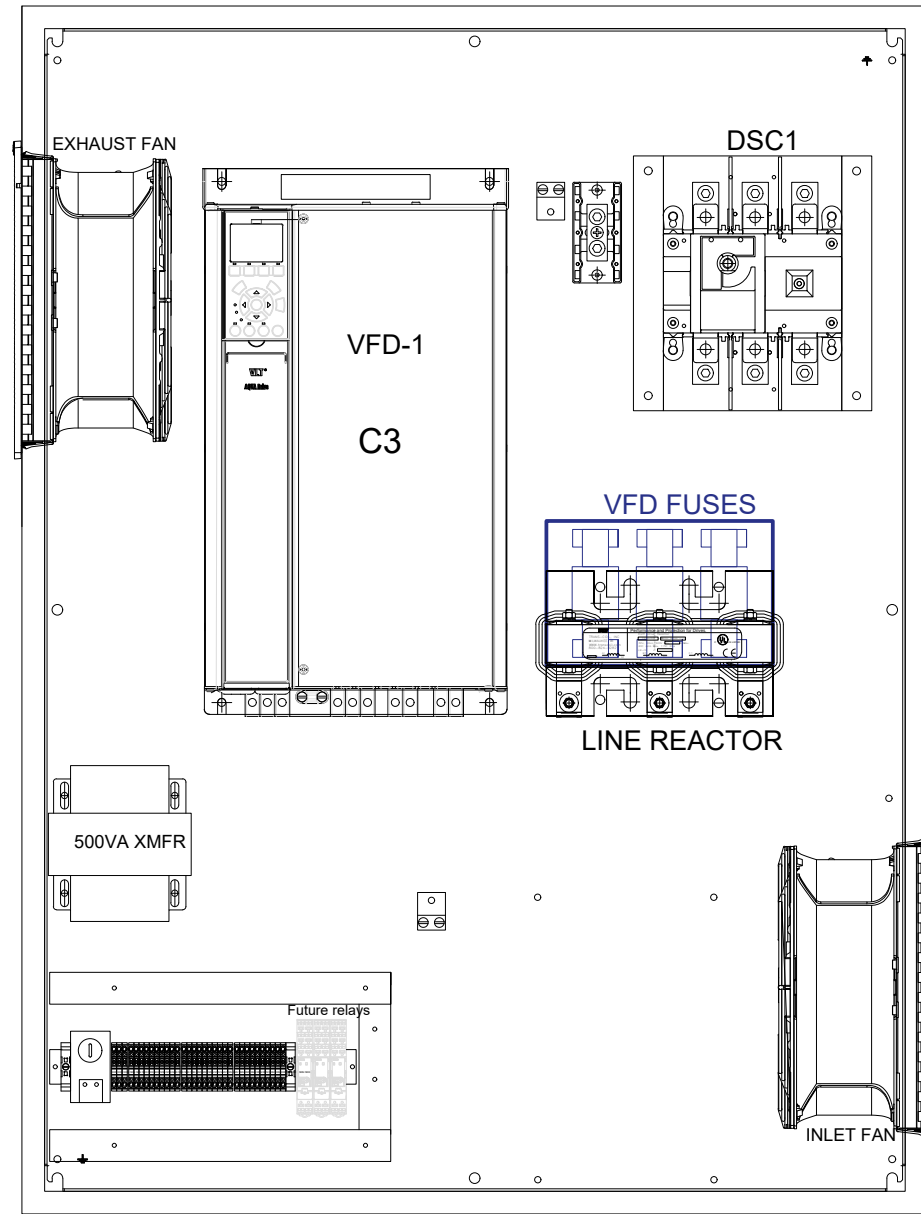

INSIDE VIEW

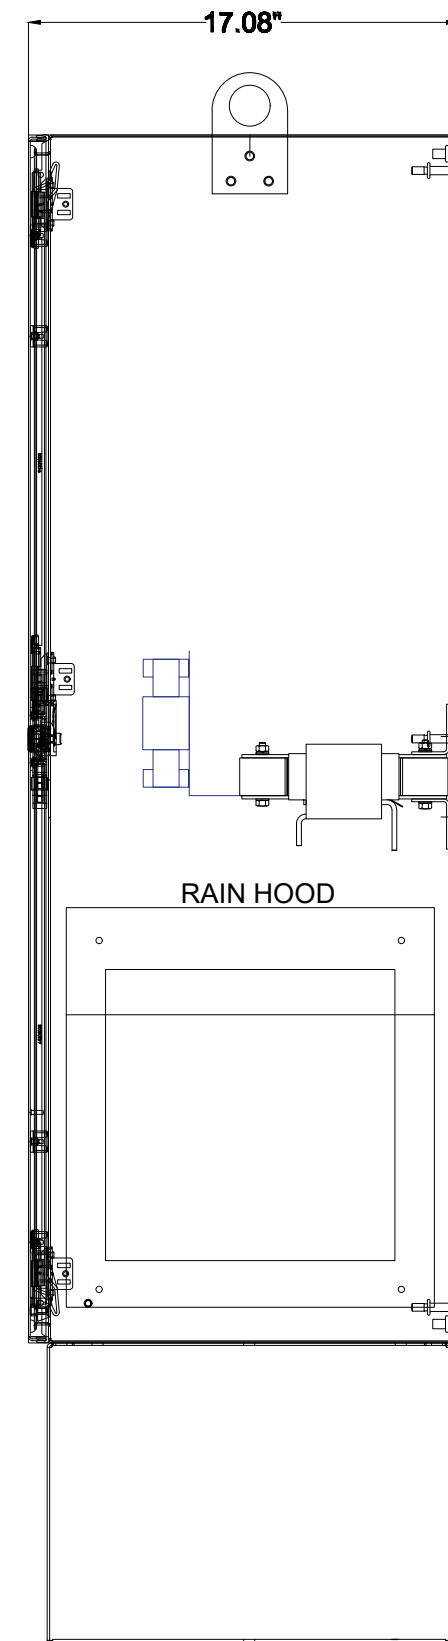

RIGHT SIDE VIEW

WELL 6 BPS
VAN ALSTYNE, TX
ENCLOSURE LAYOUT
QUADPLEX LIFT STATION



©2022 ROMTEC UTILITIES, INC. ALL RIGHTS RESERVED. THESE PLANS AND DRAWINGS MAY NOT BE REPRODUCED, ADAPTED, OR FURTHER DISTRIBUTED, AND NO COMPONENTS MAY BE CONSTRUCTED FROM THESE PLANS, WITHOUT WRITTEN PERMISSION OF ROMTEC UTILITIES, INC.

PROJECT #: E0106010
DSN:
DRN:
CKD:
DATE: 4/10/24

REV	DATE	DESCRIPTION	BY