
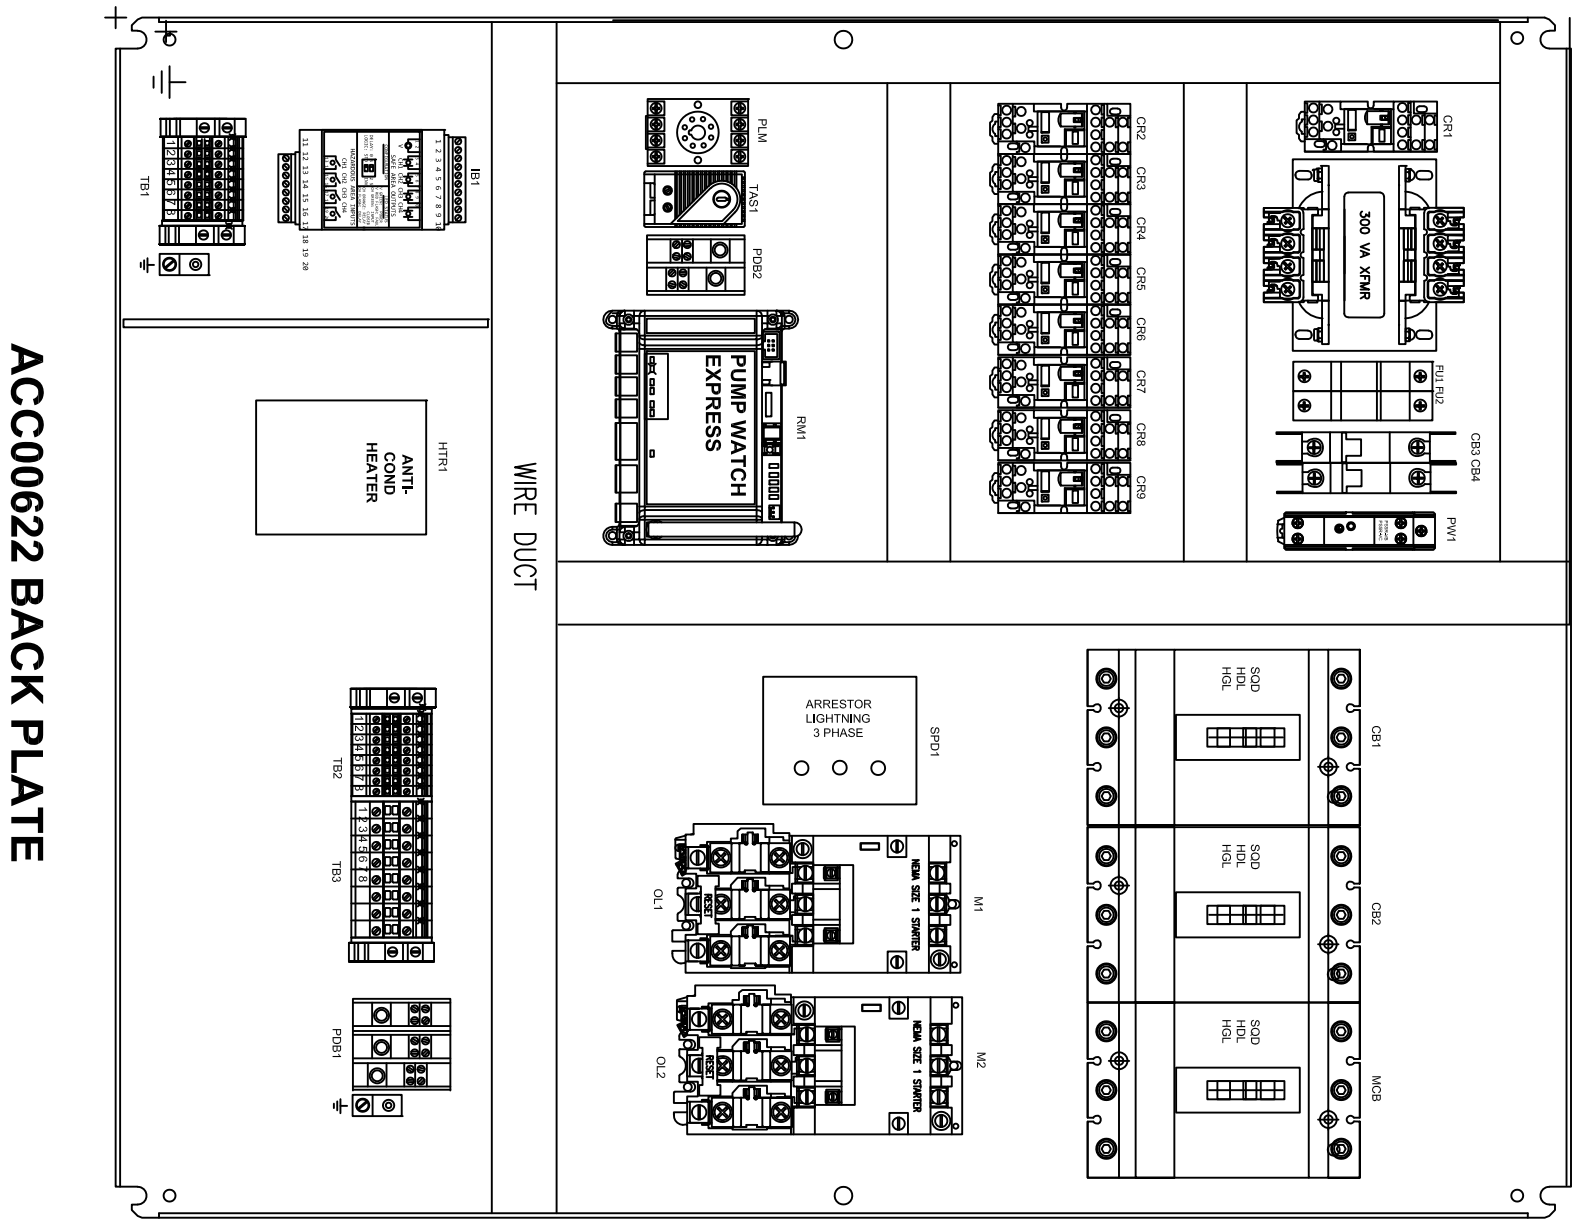


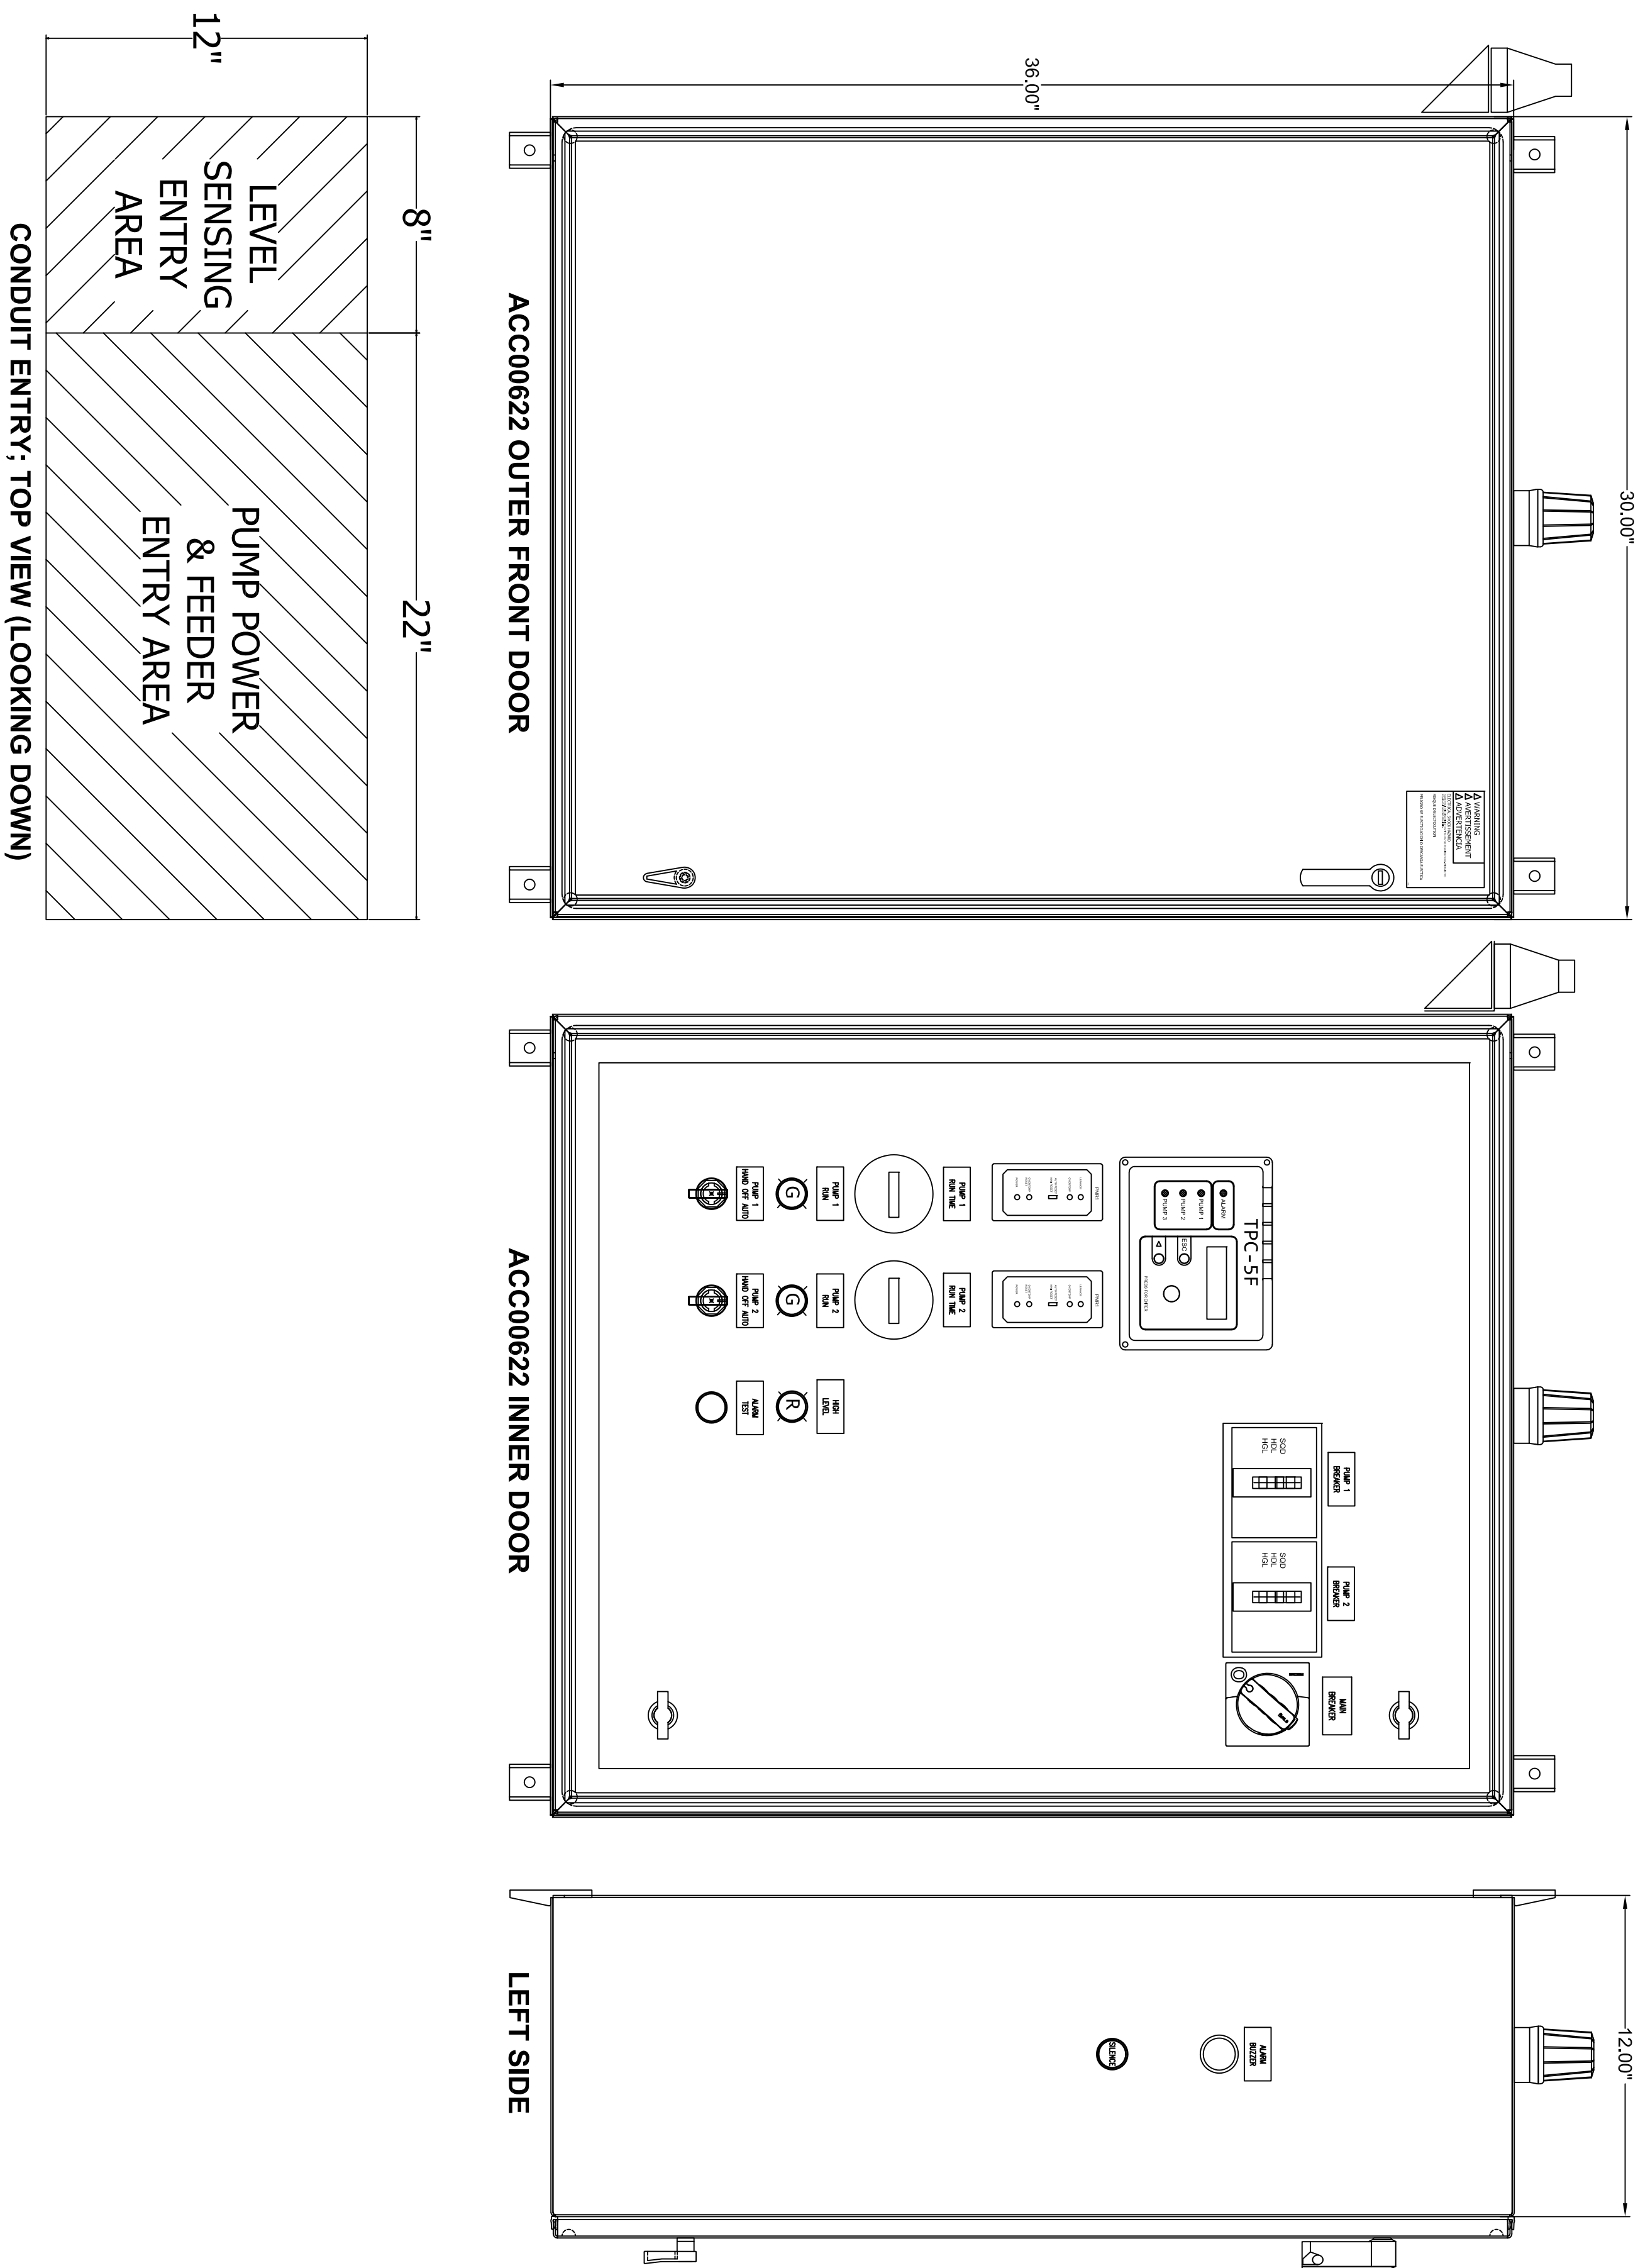

CENTRAL POINT III - CAPROCK
VASALIA, CA
ENCLOSURE LAYOUT
DUPLEX LIFT STATION

ROMTEC UTILITIES
18240 NORTH BANK ROAD
ROSEBURG, OREGON 97470
PHONE: (541) 496-9678
WWW.ROMTECUTILITIES.COM

©2022 ROMTEC UTILITIES INC. ALL RIGHTS RESERVED. THESE PLANS AND DRAWINGS MAY NOT BE REPRODUCED, ADAPTED, OR FURTHER DISTRIBUTED, AND NO COMPONENTS MAY BE CONSTRUCTED FROM THESE PLANS, WITHOUT WRITTEN PERMISSION OF ROMTEC UTILITIES, INC.

PROJECT #: EO106D10
DSN:
DRN:
CKD:
DATE: 8/29/23

REV	DATE	DESCRIPTION	BY
REVISION HISTORY			