



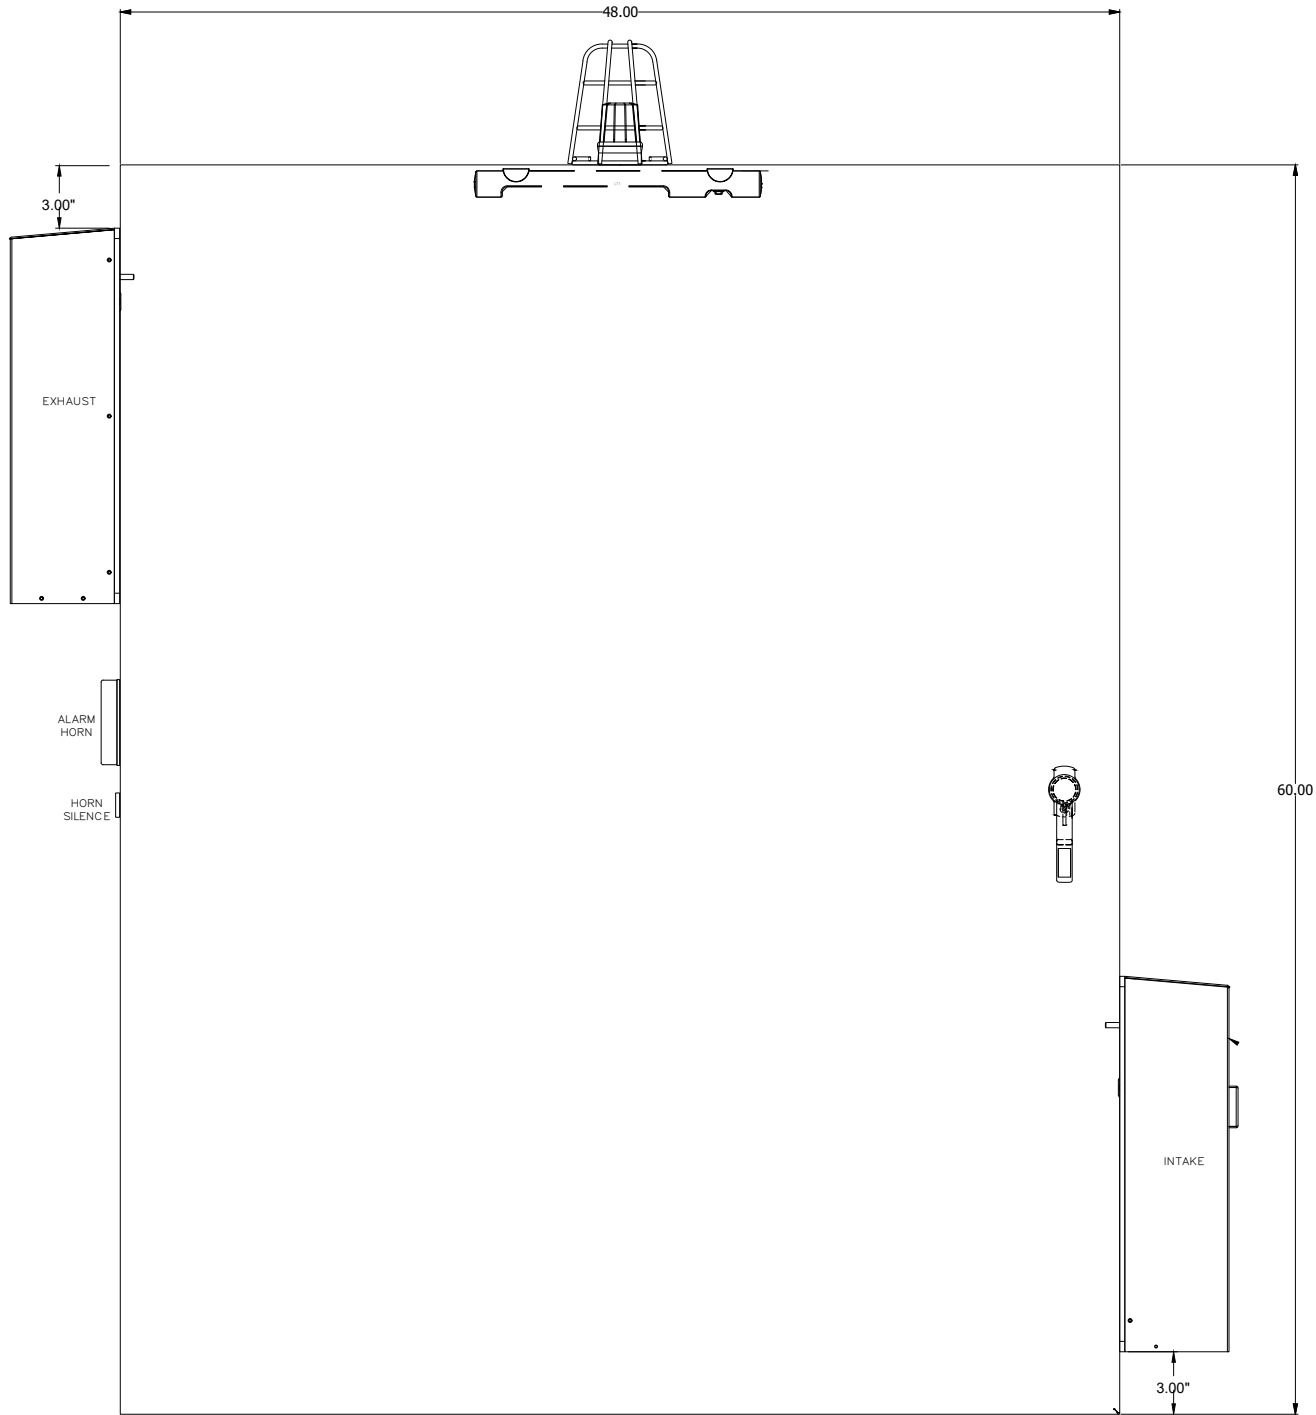

**FRONT
EXTERIOR VIEW**
(60"X48"X18", NEMA TYPE 3R SS)

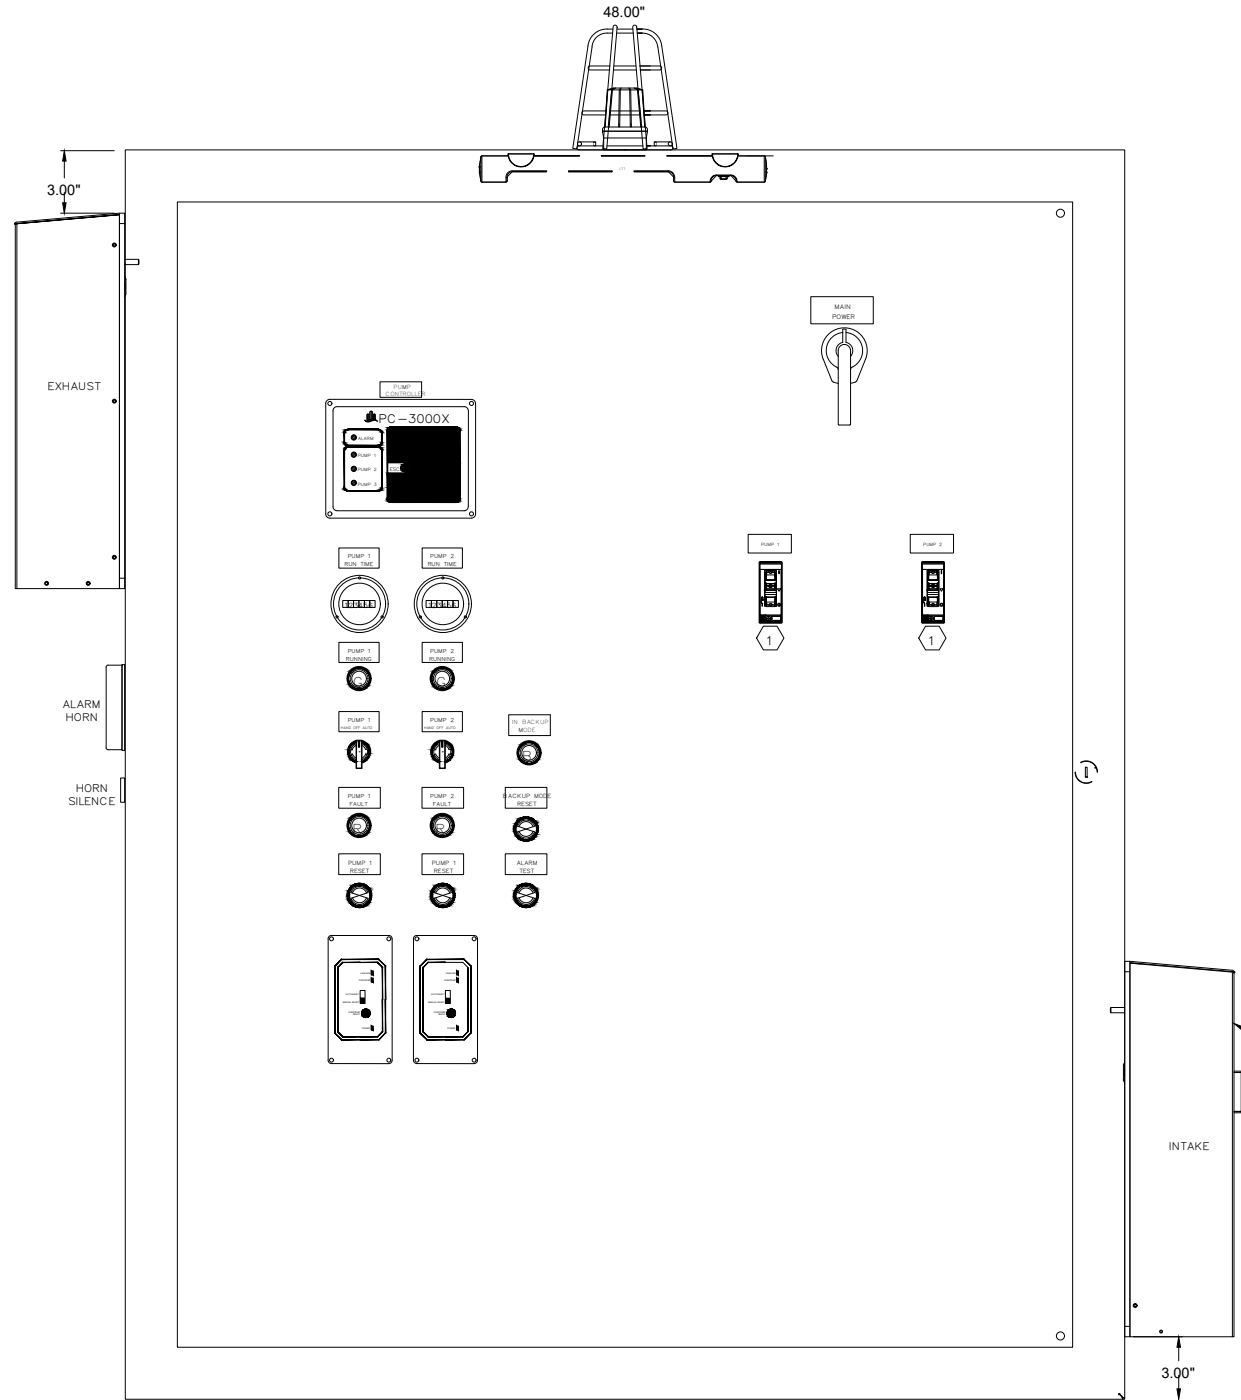

INNER DOOR VIEW
(SHOWN WITH OUTER DOOR
REMOVED)

THE ENCLOSURE SHOWN REPRESENTS THE INTENT OF THE DESIGN. OFTEN THE ENCLOSURE SIZE AND LAYOUT MUST CHANGE TO ACCOMMODATE THE REQUIRED COMPONENTS AND FINAL DESIGN. PLEASE CONTACT ROMTEC UTILITIES TO OBTAIN ACTUAL AS-BUILT DRAWINGS BEFORE INSTALLATION.

REVISION HISTORY		DESCRIPTION	DATE	BY
REV	DATE	DESCRIPTION	DATE	BY

©2020 ROMTEC UTILITIES, INC. ALL RIGHTS RESERVED. THESE PLANS AND DRAWINGS MAY NOT BE REPRODUCED, ADAPTED, OR FURTHER DISTRIBUTED, AND NO COMPONENTS MAY BE CONSTRUCTED FROM THESE PLANS, WITHOUT WRITTEN PERMISSION OF ROMTEC UTILITIES, INC.

ROMTEC UTILITIES
18240 NORTH BANK ROAD
ROSEBURG, OREGON 97470
PHONE: (541) 496-9678
WWW.ROMTECUTILITIES.COM

EAGLE GLENN
EAGLE RIVER, AK
CONTROL PANEL DETAIL
DUPLEX LIFT STATION