

FOR DESIGN REVIEW

CONTROL SHELTER  
W/ CONTROL PANEL  
AND ATS

DIESEL GENERATOR

LOAD BANK

WET WELL ASSEMBLY

VALVE VAULT ASSEMBLY


METER VAULT ASSEMBLY

STORAGE TANKS

ALL MATERIALS SHOWN ON THIS SHEET WILL BE SUPPLIED BY ROMTEC UTILITIES AND DELIVERED TO THE SITE AFTER THE HOLE HAS BEEN EXCAVATED AND SHORED. THE CONTRACTOR SHALL SUPPLY A CRANE OF SUFFICIENT SIZE TO LOWER ALL THE CONCRETE PIECES INTO THE HOLE SAFELY. THE CONTRACTOR SHALL INSTALL THE WET WELL (AND VALVE VAULT AND METERING VAULT IF APPLICABLE). ROMTEC UTILITIES WILL PROVIDE A REPRESENTATIVE FOR TECHNICAL ASSISTANCE ON THE DAY OF INSTALLATION TO ANSWER ANY QUESTIONS THAT MAY ARISE. THE CONTRACTOR IS RESPONSIBLE FOR ALL PLUMBING AND ELECTRICAL CONNECTIONS AND INSTALLATION. ITEMS NOTED AS "BY OTHERS" WILL BE PROVIDED AND INSTALLED BY THE CONTRACTOR. ROMTEC UTILITIES WILL NOT INSTALL ANY OF THE COMPONENTS SHOWN ON THIS PAGE.



© 2022 ROMTEC INC. ALL RIGHTS RESERVED. THESE PLANS AND DRAWINGS MAY NOT BE REPRODUCED, ADAPTED, OR FURTHER DISTRIBUTED, AND NO COMPONENTS MAY BE CONSTRUCTED FROM THESE PLANS, WITHOUT WRITTEN PERMISSION OF ROMTEC, INC.

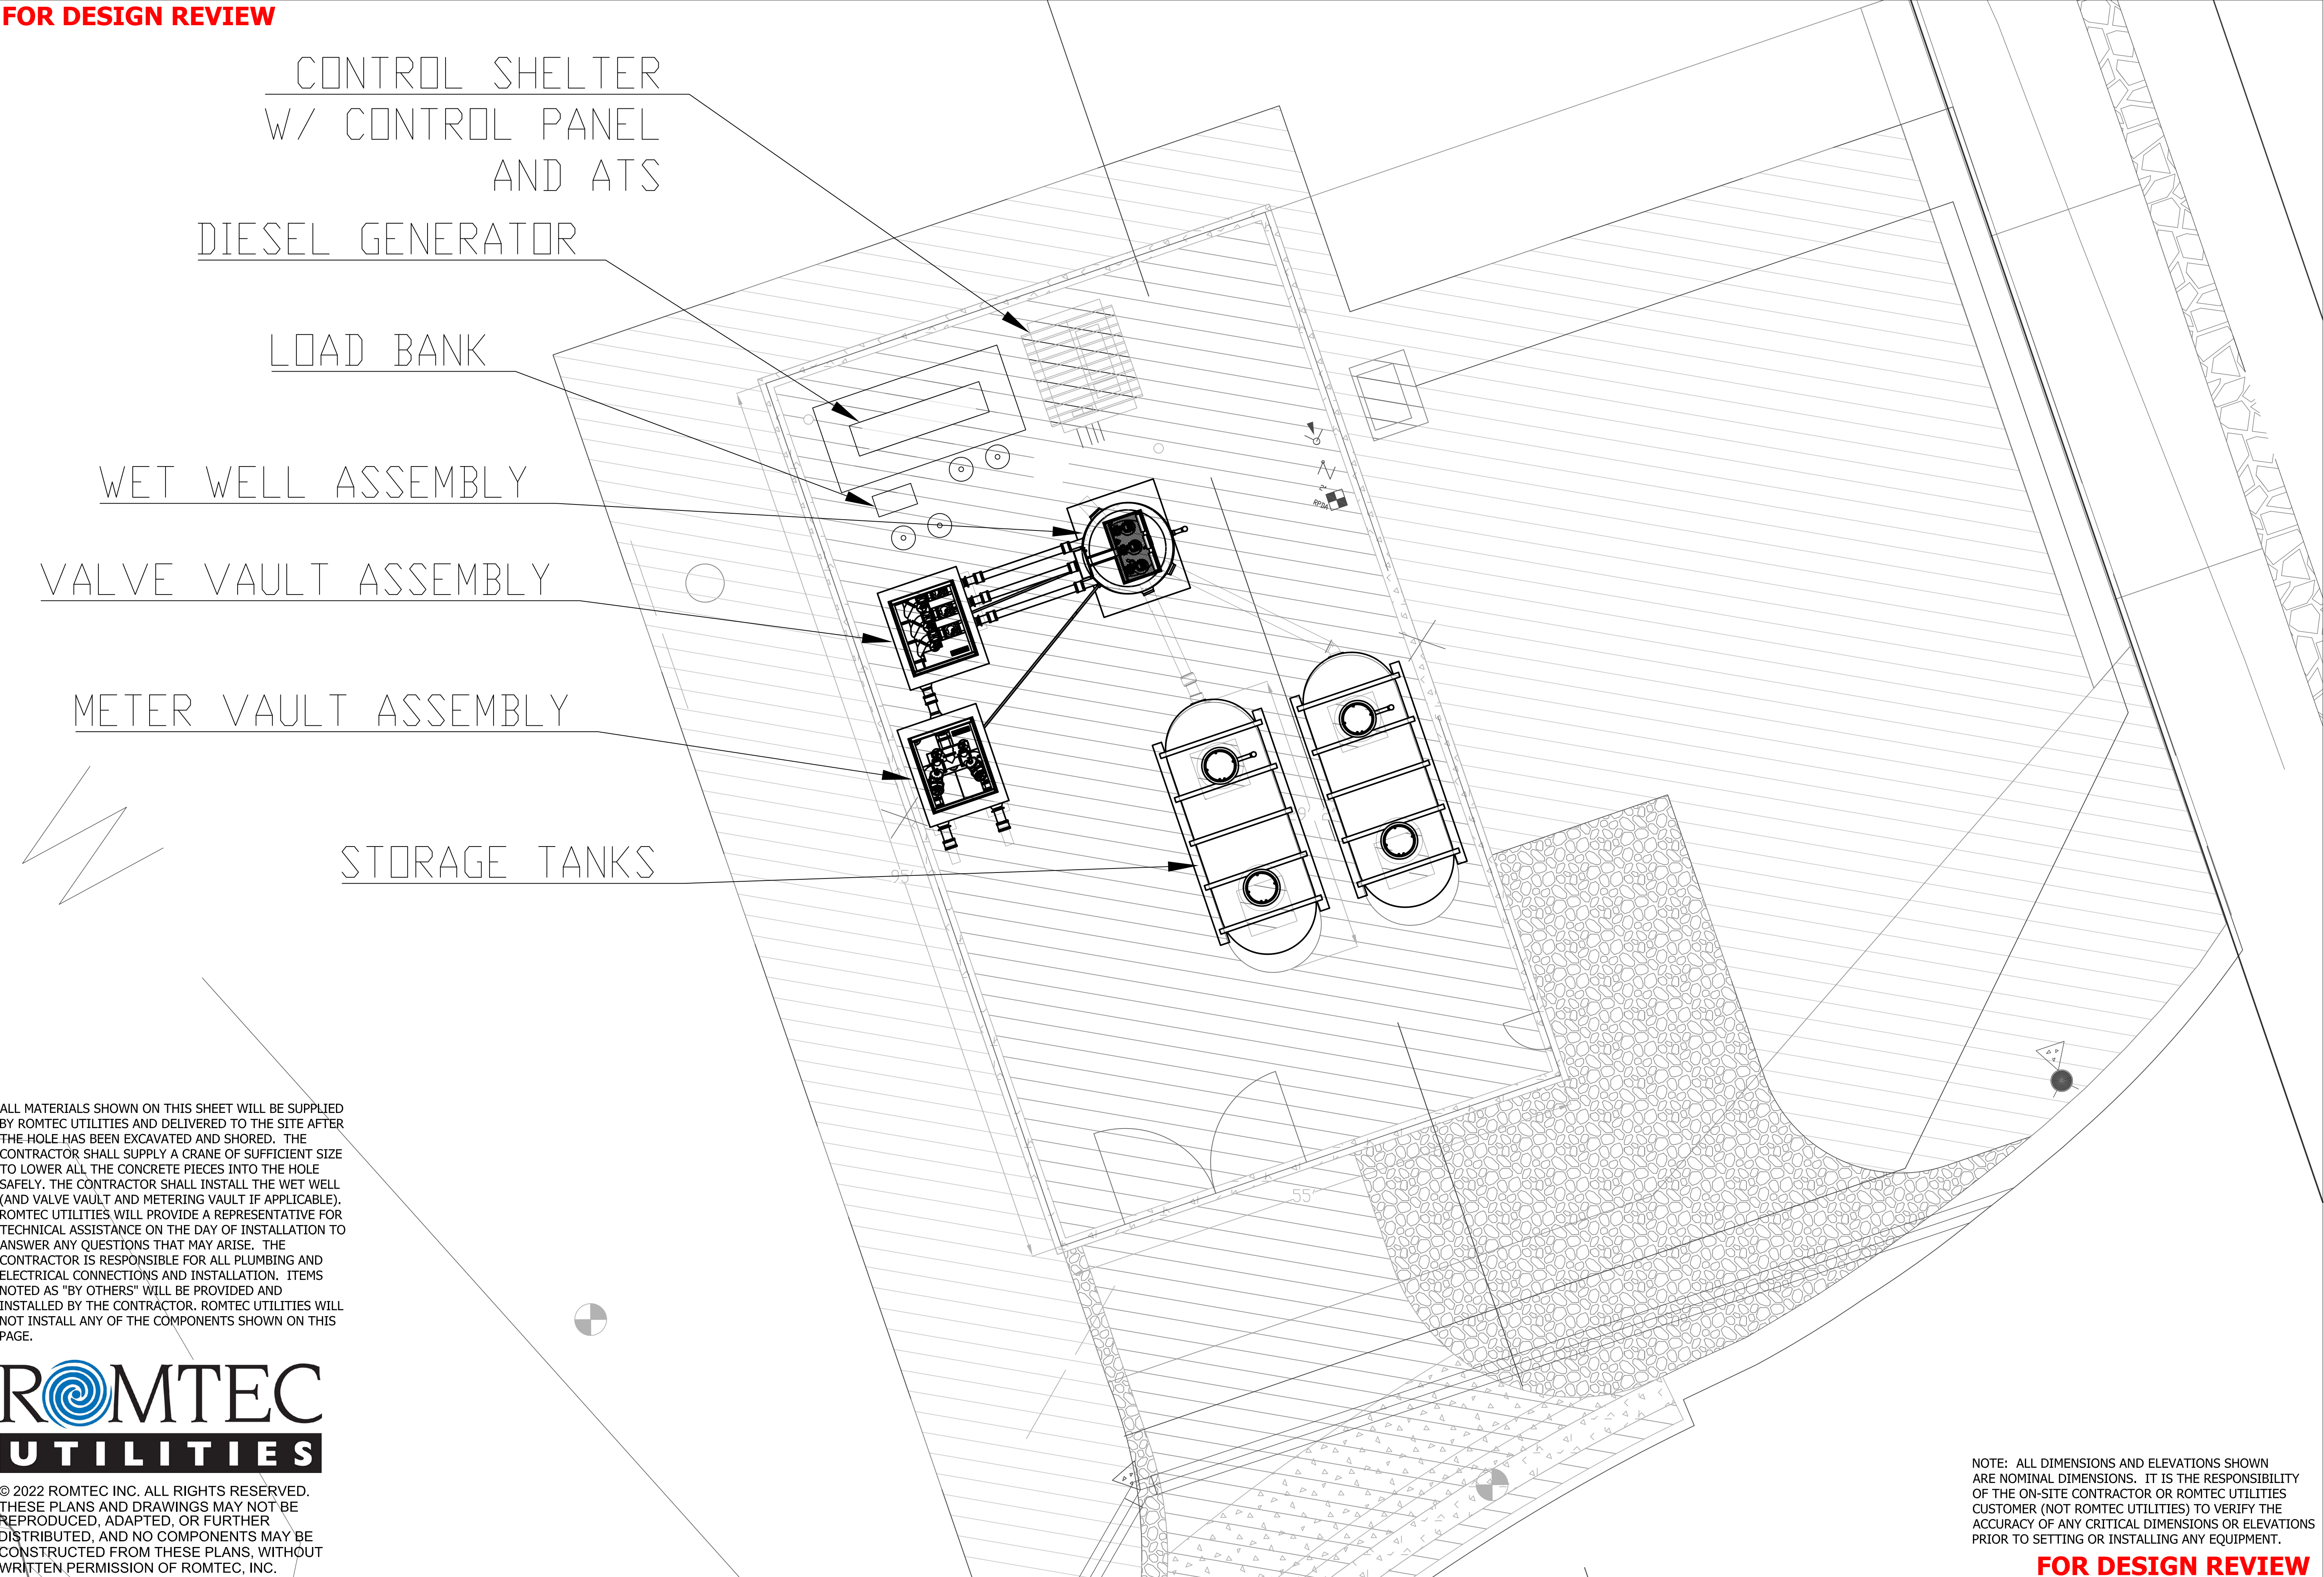

NOTE: ALL DIMENSIONS AND ELEVATIONS SHOWN ARE NOMINAL DIMENSIONS. IT IS THE RESPONSIBILITY OF THE ON-SITE CONTRACTOR OR ROMTEC UTILITIES CUSTOMER (NOT ROMTEC UTILITIES) TO VERIFY THE ACCURACY OF ANY CRITICAL DIMENSIONS OR ELEVATIONS PRIOR TO SETTING OR INSTALLING ANY EQUIPMENT.

FOR DESIGN REVIEW

RIVERVIEW  
THE DALLES, OR  
WASTEWATER PUMP STATION  
LAYOUT DRAWING

18240 NORTH BANK ROAD  
ROSEBURG, OREGON 97470  
PHONE: (541) 496-9678  
WWW.ROMTECUTILITIES.COM

VERIFY SCALE  
DRAWINGS SHOWN  
IN THIS SCALE  
ARE TO BE USED FOR  
CONSTRUCTION ONLY

0 1"

DO NOT SCALE DRAWING  
SIZES ACCORDINGLY

DSN: KB  
DRN: KB  
CKD:

DATE: 1-30-23

| COMMENTS |           |   | REVISION HISTORY |  |  |
|----------|-----------|---|------------------|--|--|
| 3        | 4/24/2023 | UPDATED COMPONENTS AND ADDITIONAL DETAILS | RD               |  |  |
| 2        | 1/27/2023 | REVISED PER CITY COMMENTS                 | KB               |  |  |
| 1        | 10/26/22  | DESCRIPTION                               | KB               |  |  |
| REV      | DATE      |   | BY               |  |  |