


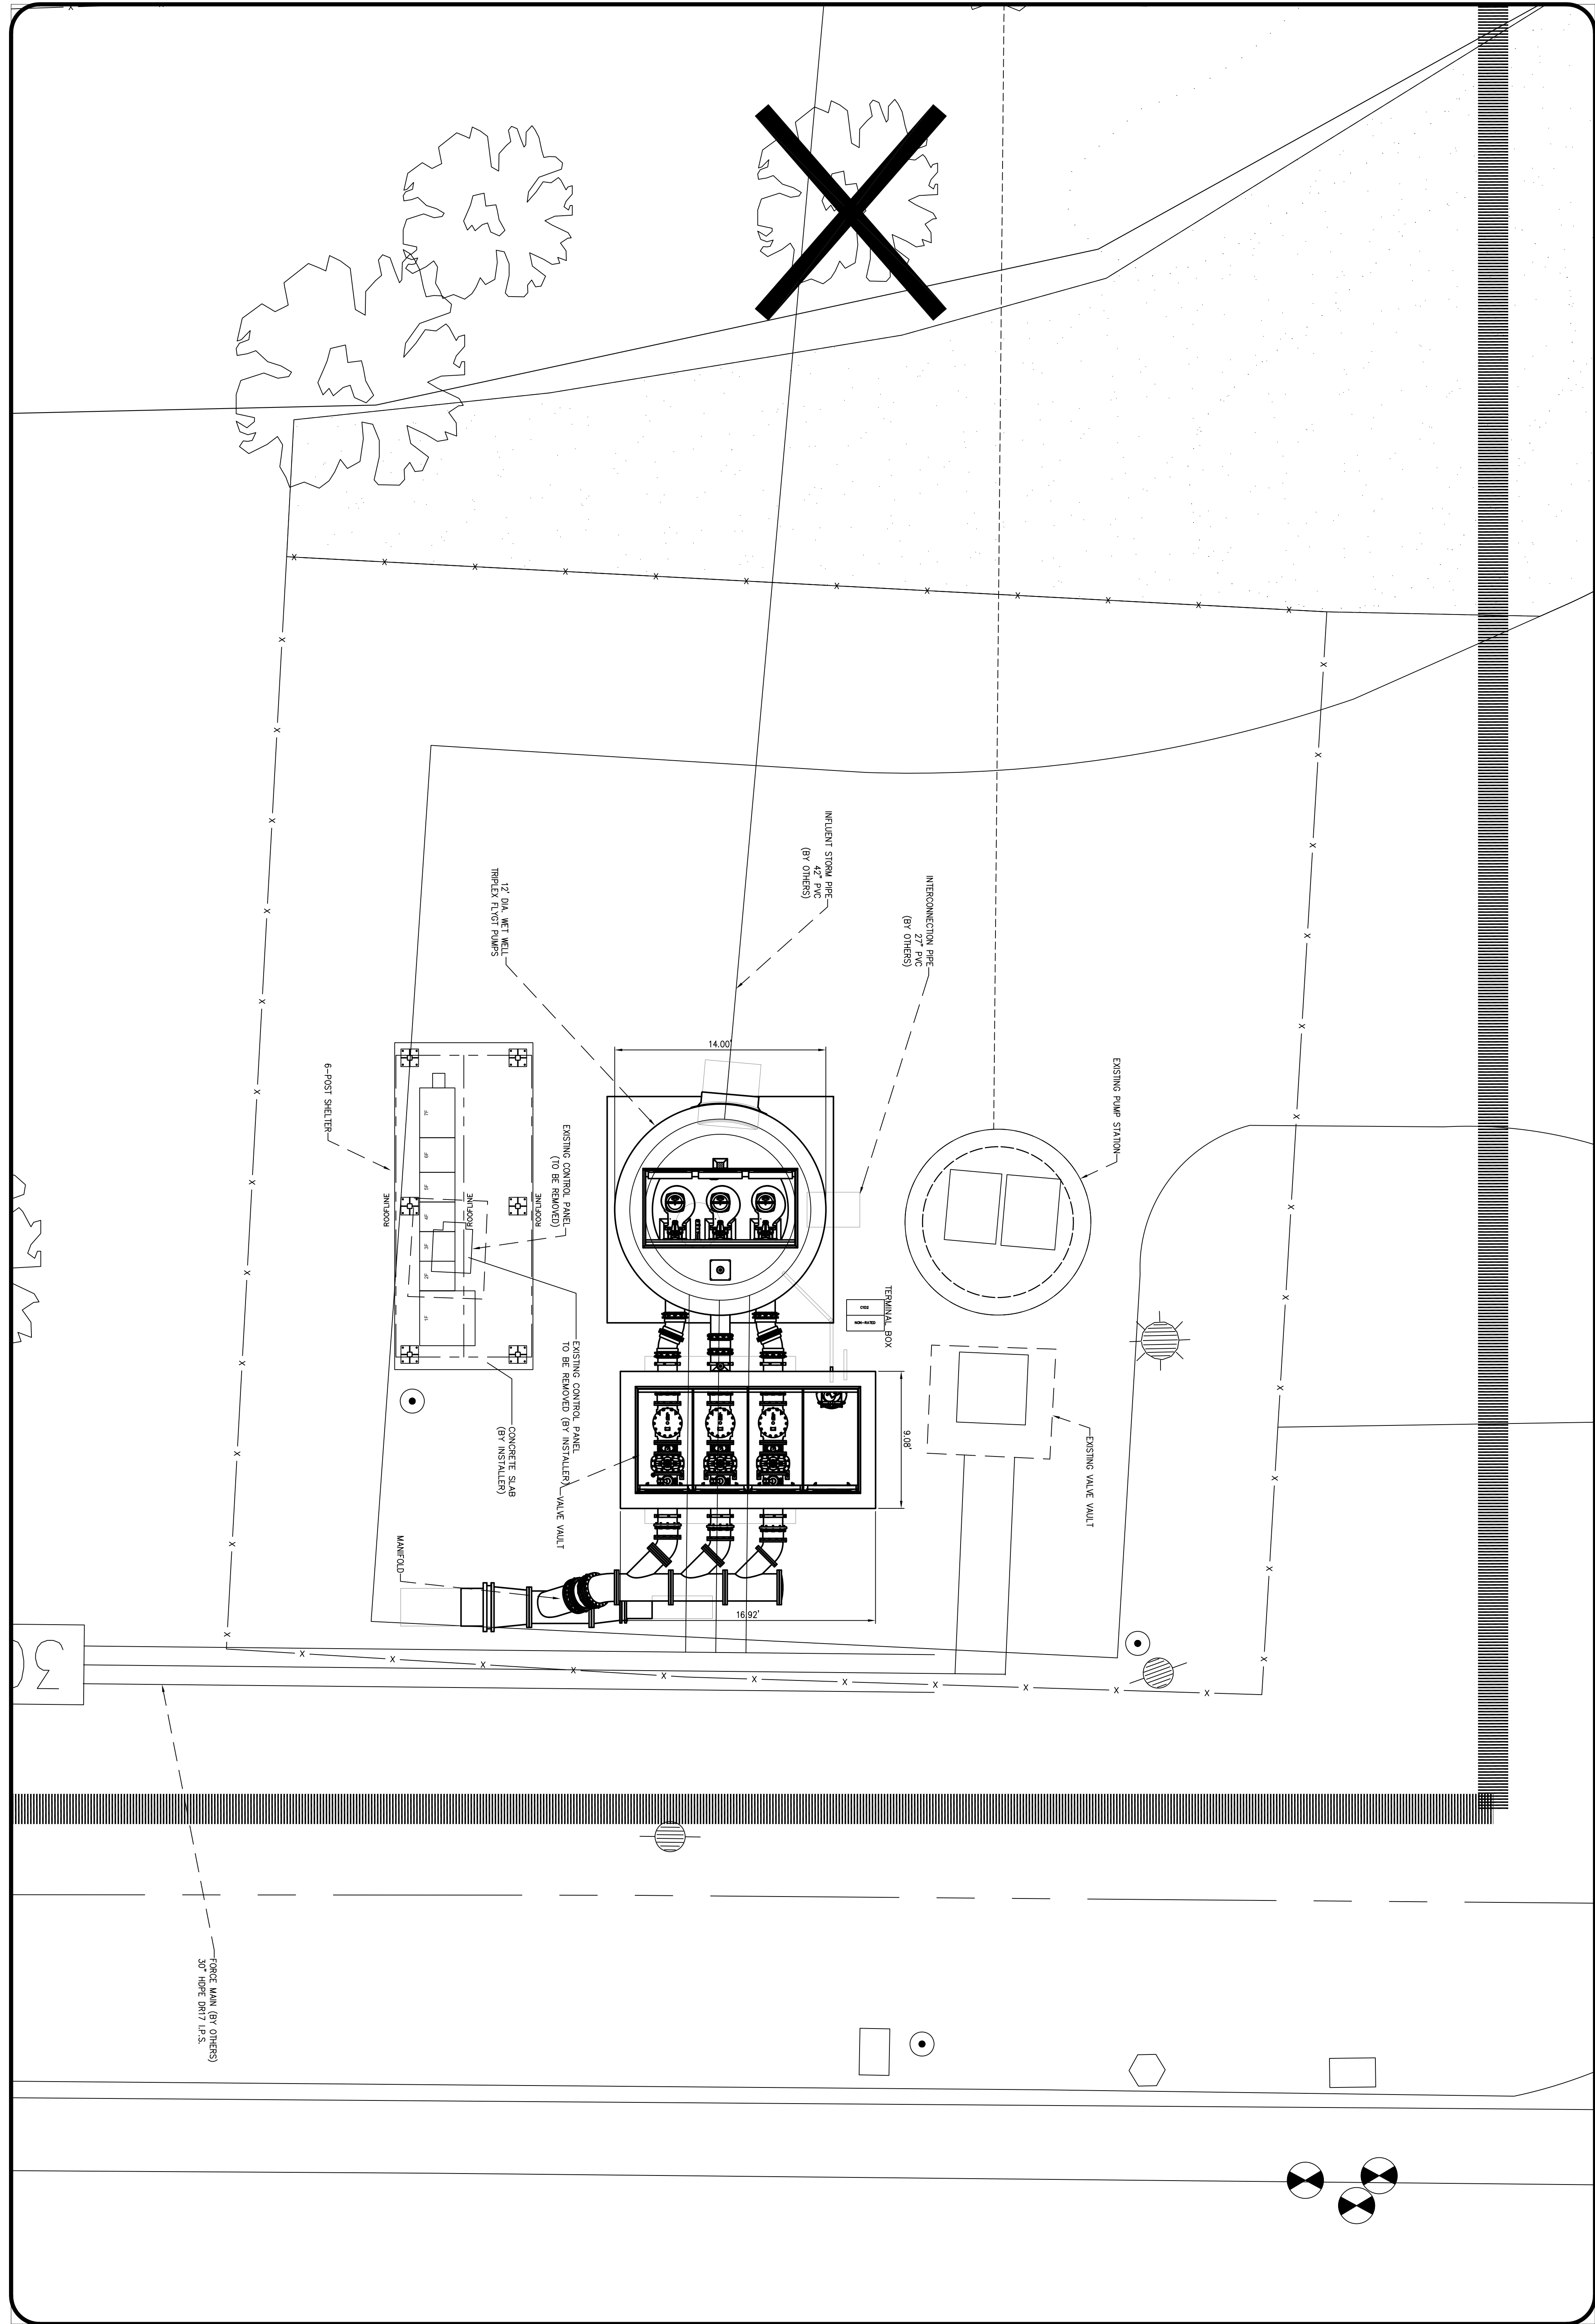

BRETTON WOODS

DAVIS, CA

STORMWATER PUMP STATION
LAYOUT DRAWING



18240 NORTH BANK ROAD
ROSEBURG, OREGON 97470
PHONE: (541) 496-9678
WWW.ROMTECUTILITIES.COM

VERIFY SCALE
DRAWING HAS BEEN
FORMATTED FOR:
1/4" X 22" SHEET
BAR EQUALS ONE INCH

0 1"

IF NOT ONE INCH ON
THIS SHEET, ADJUST
SCALES ACCORDINGLY

DSN:
DRN:
CKD:
DATE:

REV	DATE	DESCRIPTION	BY
REVISION HISTORY			