


60"H X 48"W X 12"D PAINTED STEEL ENCLOSURE WITH INNER DOORS

INNER DOOR VIEW

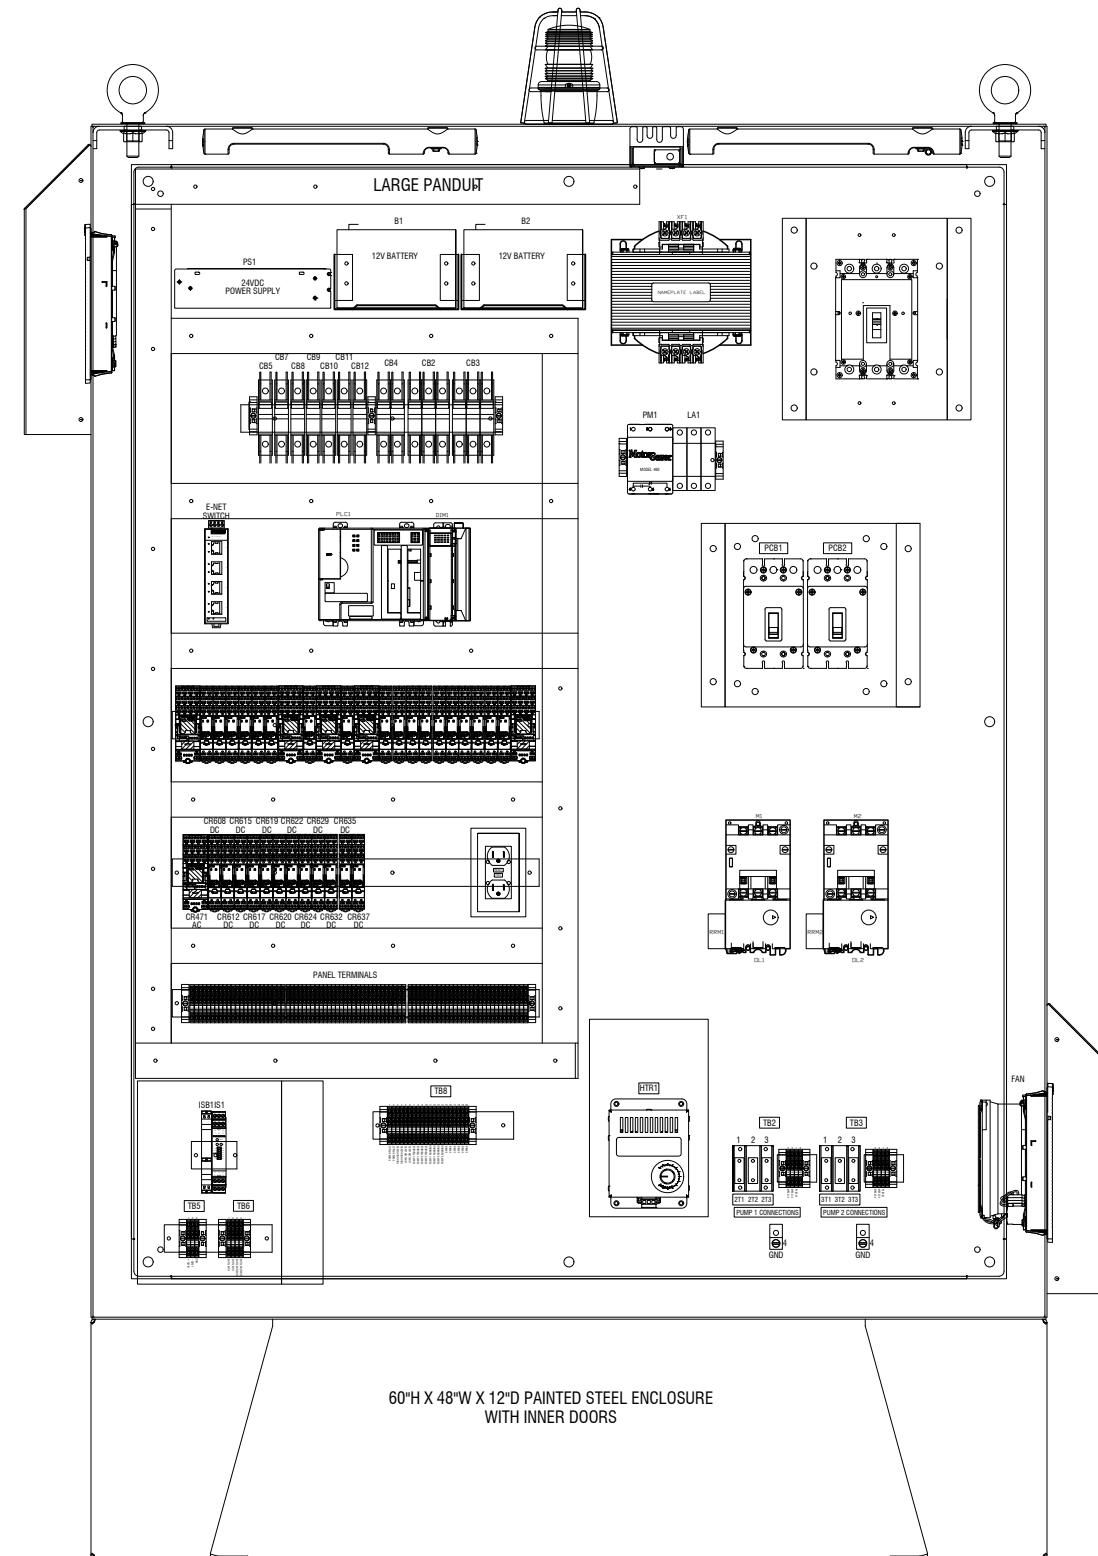

60"H X 48"W X 12"D PAINTED STEEL ENCLOSURE WITH INNER DOORS

BACK PLATE VIEW

THE ENCLOSURE SHOWN REPRESENTS THE INTENT OF THE DESIGN. OFTEN THE ENCLOSURE SIZE AND LAYOUT MUST CHANGE TO ACCOMMODATE THE REQUIRED COMPONENTS AND FINAL DESIGN. PLEASE CONTACT ROMTEC UTILITIES TO OBTAIN ACTUAL AS-BUILT DRAWINGS BEFORE INSTALLATION.

©2022 ROMTEC UTILITIES, INC. ALL RIGHTS RESERVED. THESE PLANS AND DRAWINGS MAY NOT BE REPRODUCED, ADAPTED, OR FURTHER DISTRIBUTED, AND NO COMPONENTS MAY BE CONSTRUCTED FROM THESE PLANS, WITHOUT WRITTEN PERMISSION OF ROMTEC UTILITIES, INC.

ROMTEC UTILITIES
 18240 NORTH BANK ROAD
 ROSEBURG, OREGON 97470
 PHONE: (541) 496-9678
 WWW.ROMTECUTILITIES.COM

CANYON PARK - SEWER
 MONROVIA, CA
 CONTROL PANEL ENCLOSURE LAYOUT
 DUPLEX LIFT STATION

ELECTRICAL SHEET

PROJECT #:	EO106010
DSN:	
DRN:	
CKD:	
DATE:	4/25/24
REV:	
DATE:	
DESCRIPTION:	
REVISION HISTORY:	