

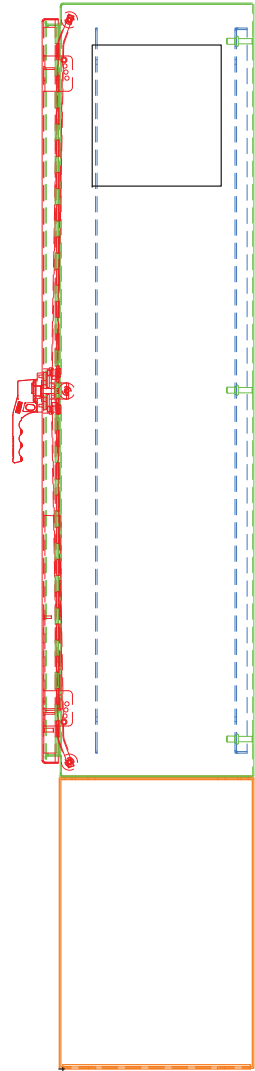
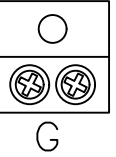
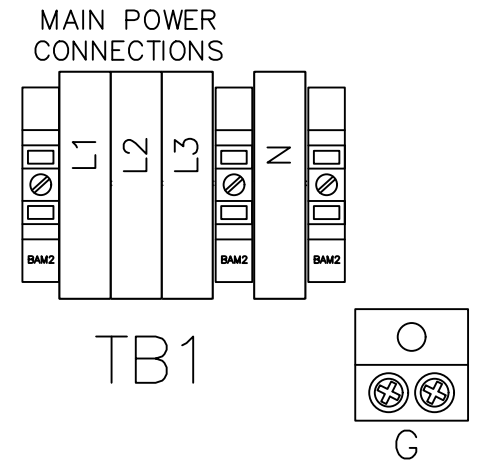
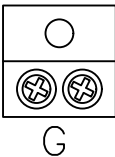
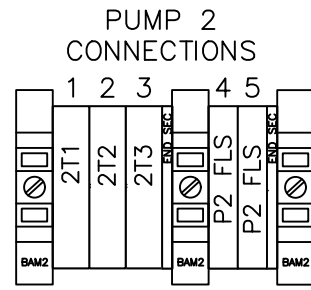
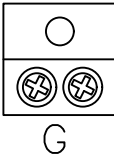
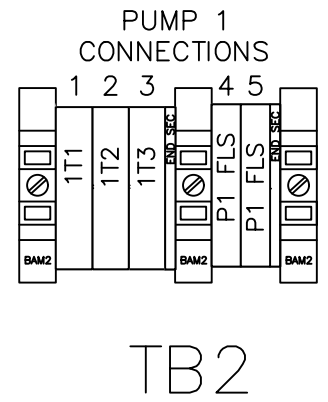
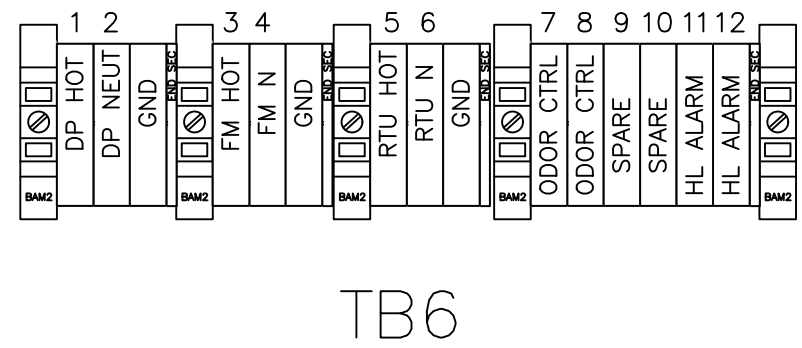


**PUMP CONTROL PANEL**  
 48"H x 36"W x 12"D  
 18" LEG KIT W/VENTED SKIRT  
 FRONT VIEW WITH OUTER DOOR REMOVED

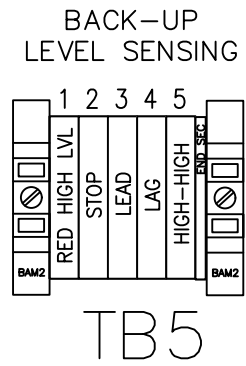

MARK LIFT STATION		UL LISTED LIFT STATION CONTROL PANEL.		DWG. --	
DUPLX CONTROLLER		E0251D01		BY	
SHEET 1 OF 1		JOB NUMBER		DESCRIPTION REVISIONS	
		18240 NORTH BANK ROAD ROSELBURG, OR 97470 (541)-496-9768 FAX (541)-496-0804 WWW.romtecutilities.com		DRN. KAS CHD. KAS 7-20-13	

# CONTROL PANEL TERMINAL BLOCK CONNECTIONS

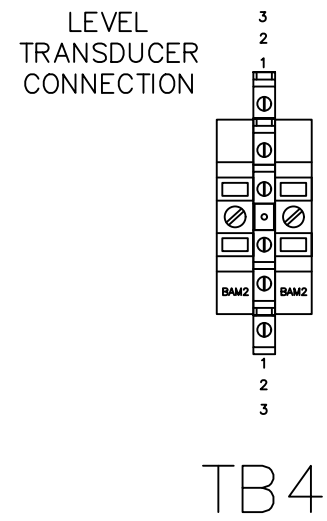


REV OR APPD BY	REV. LET.	DATE	REV OR APPD BY	DATE	THIS DRAWING IS THE PROPERTY OF ROMTEC AND CONTAINS PROPRIETARY AND CONFIDENTIAL INFORMATION WHICH MUST NOT BE DUPLICATED, USED OR DISCLOSED OTHER THAN EXPRESSLY AUTHORIZED BY ROMTEC.	CUSTOMER:	DATE 9/27/21	REV. A	PROJECT NAME: TULARE
						ROMTEC UTILITIES, INC. ROSEBURG, OREGON PHONE: 541-496-9678	DESIGN KAS DRAWN CHK'D APPR'D	HP 5 SIZE APPRVD D	FILE NO: CONFIG NO: ADDER NO: PROJECT NUMBER DRAWING NUMBER --
REVISIONS					SHEET 8 of 10				

SCHMATIC DIAGRAM

DRAWING NUMBER

MAIN CONTROL PANEL

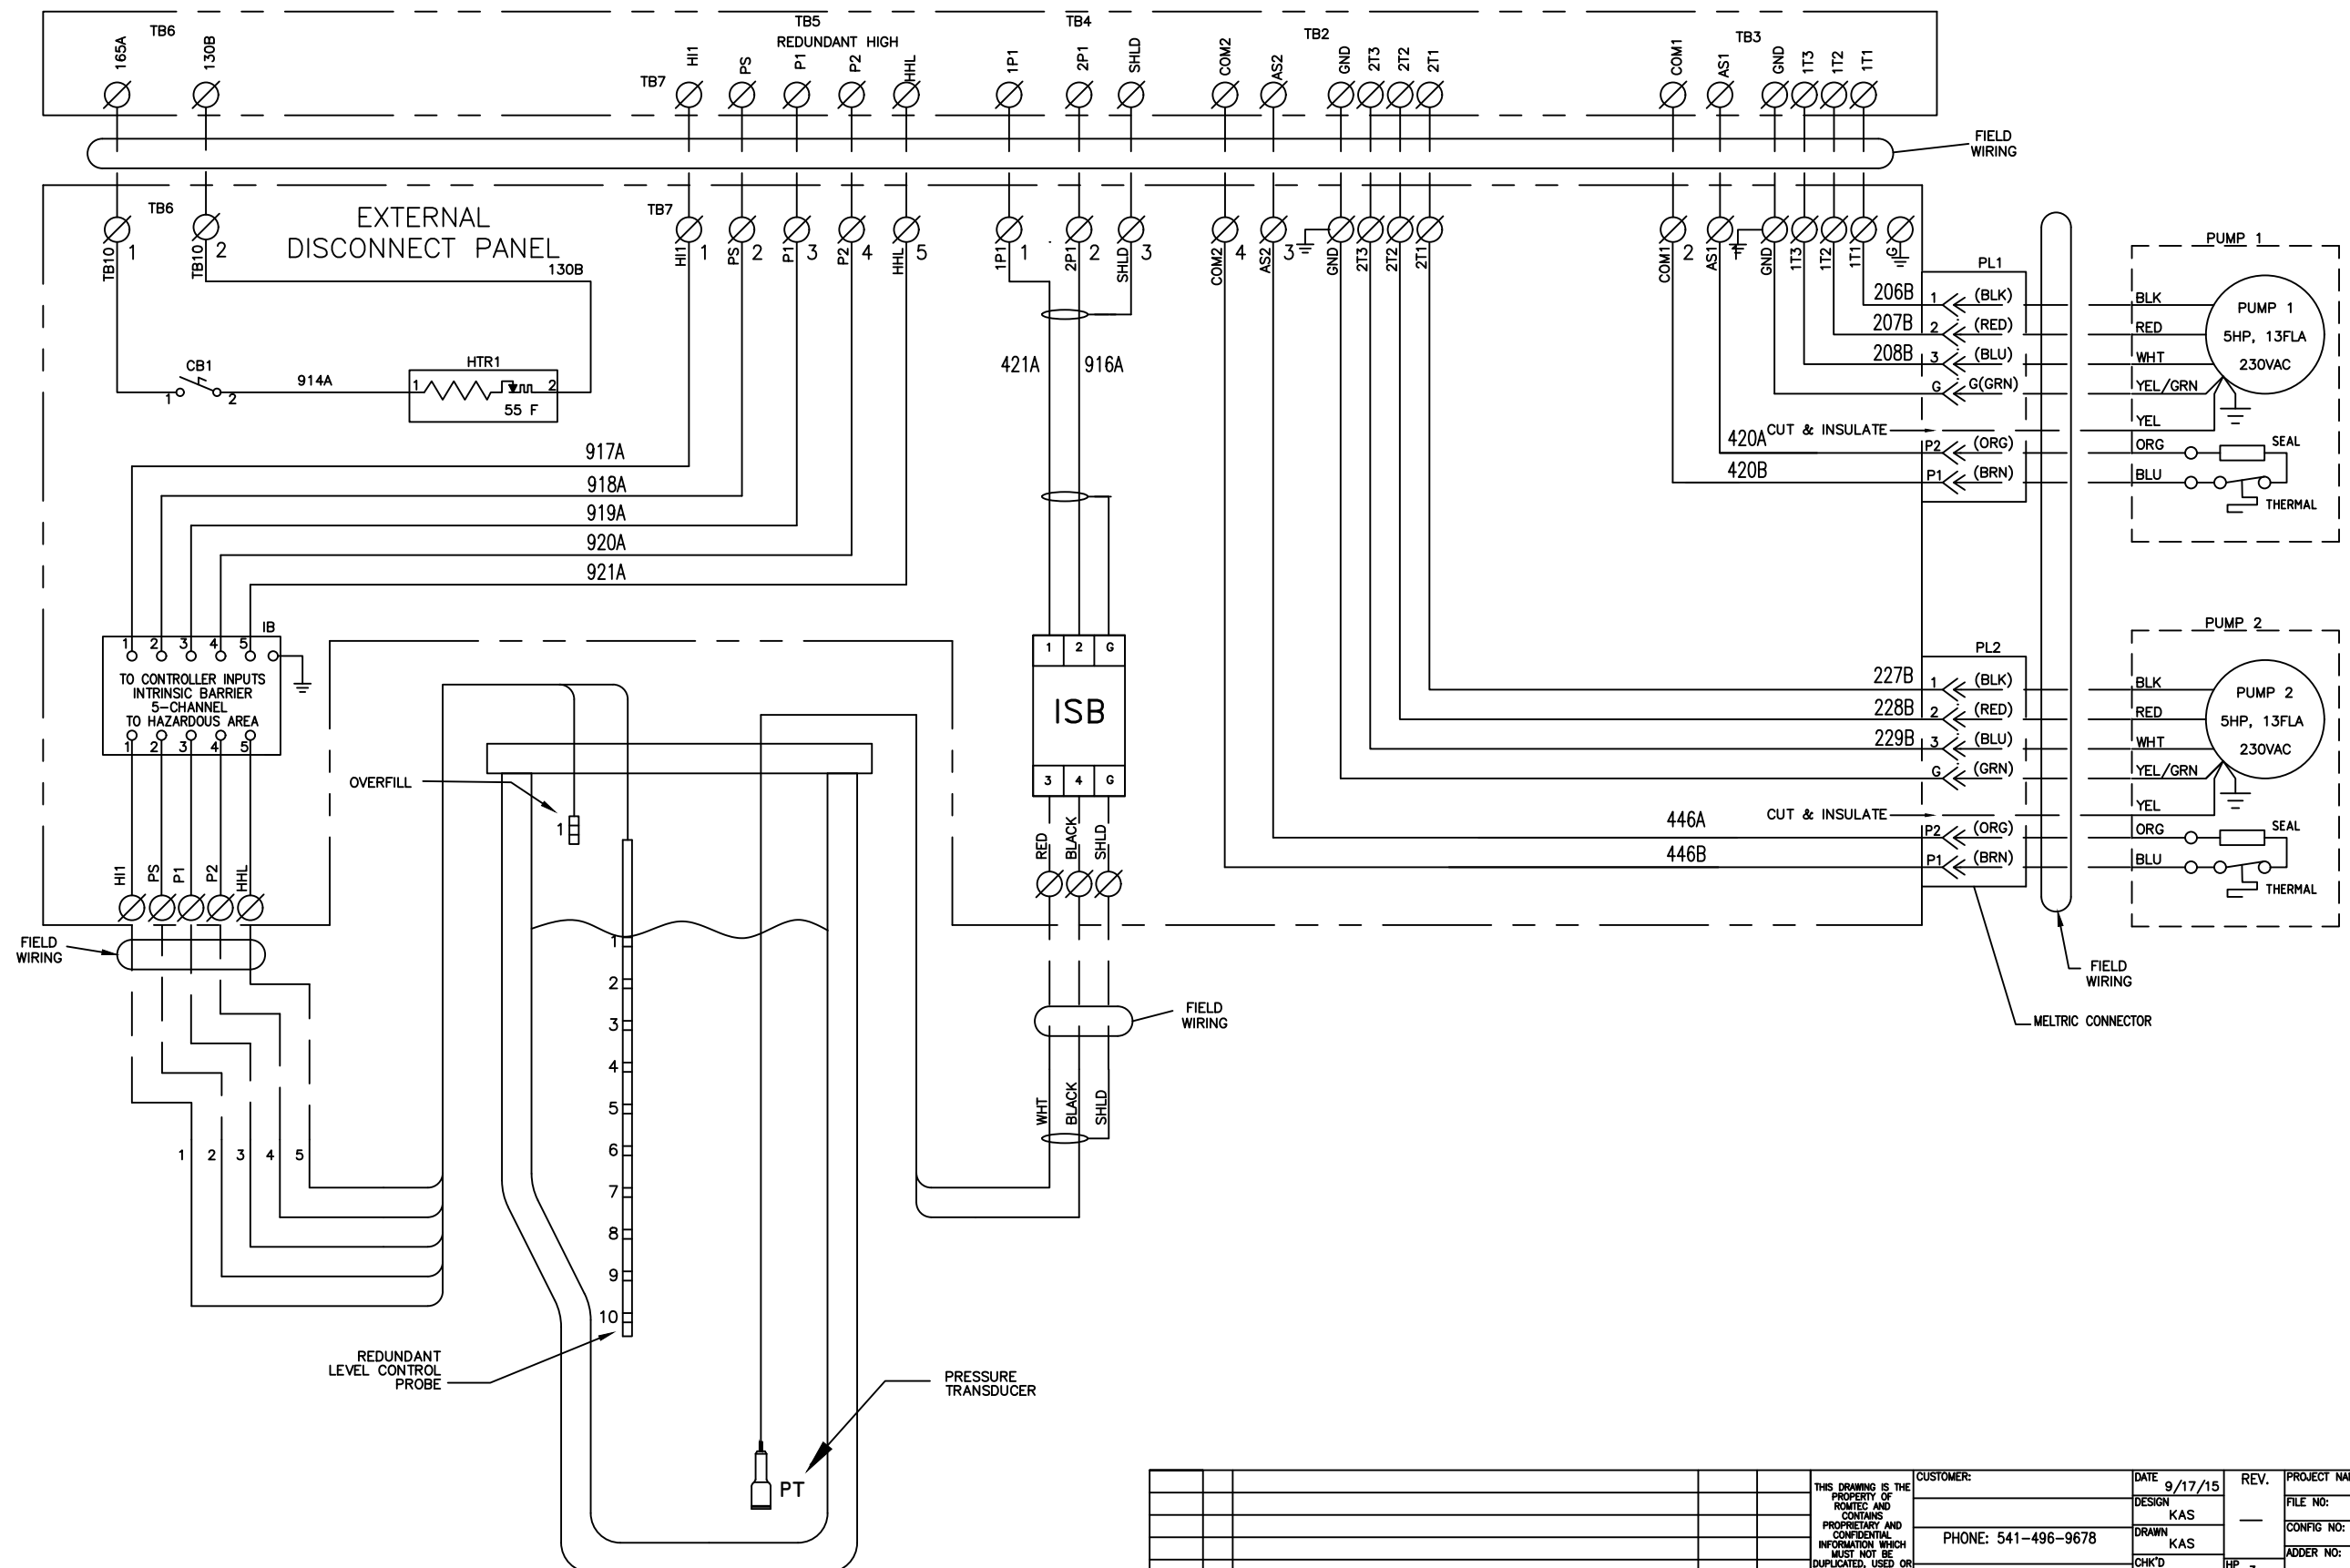

900  
901  
A  
B  
C  
D  
E  
F  
G  
H

REV OR APPD BY	REV. LET.	DATE	REV OR APPD BY	DATE	THIS DRAWING IS THE PROPERTY OF ROMTEC AND CONTAINS PROPRIETARY AND CONFIDENTIAL INFORMATION WHICH MUST NOT BE DUPLICATED, USED OR DISCLOSED OTHER THAN EXPRESSLY AUTHORIZED BY ROMTEC ROMTEC UTILITIES, INC. ROSEBURG, OREGON	CUSTOMER:	DATE	REV.	PROJECT NAME:
						DESIGN	9/17/15	—	TULARE
						DRAWN			FILE NO:
						CHK'D			CONFIG NO:
						APPR'D			ADDR NO:
								PROJECT NUMBER	
								DRAWING NUMBER	

GENERAL NOTES:

1. CABLE SHOWN AS DASHED INDICATES FIELD INTERCONNECTION OF ITEMS AND/OR LOCATIONS AS NOTED.
2. "W" INDICATES ASSEMBLY CABLE TYPE.

KEY	LOCATION DESCRIPTION
A/	UNDESIGNATED LOCATION
1/	CONTROL PANEL
2/	
3/	

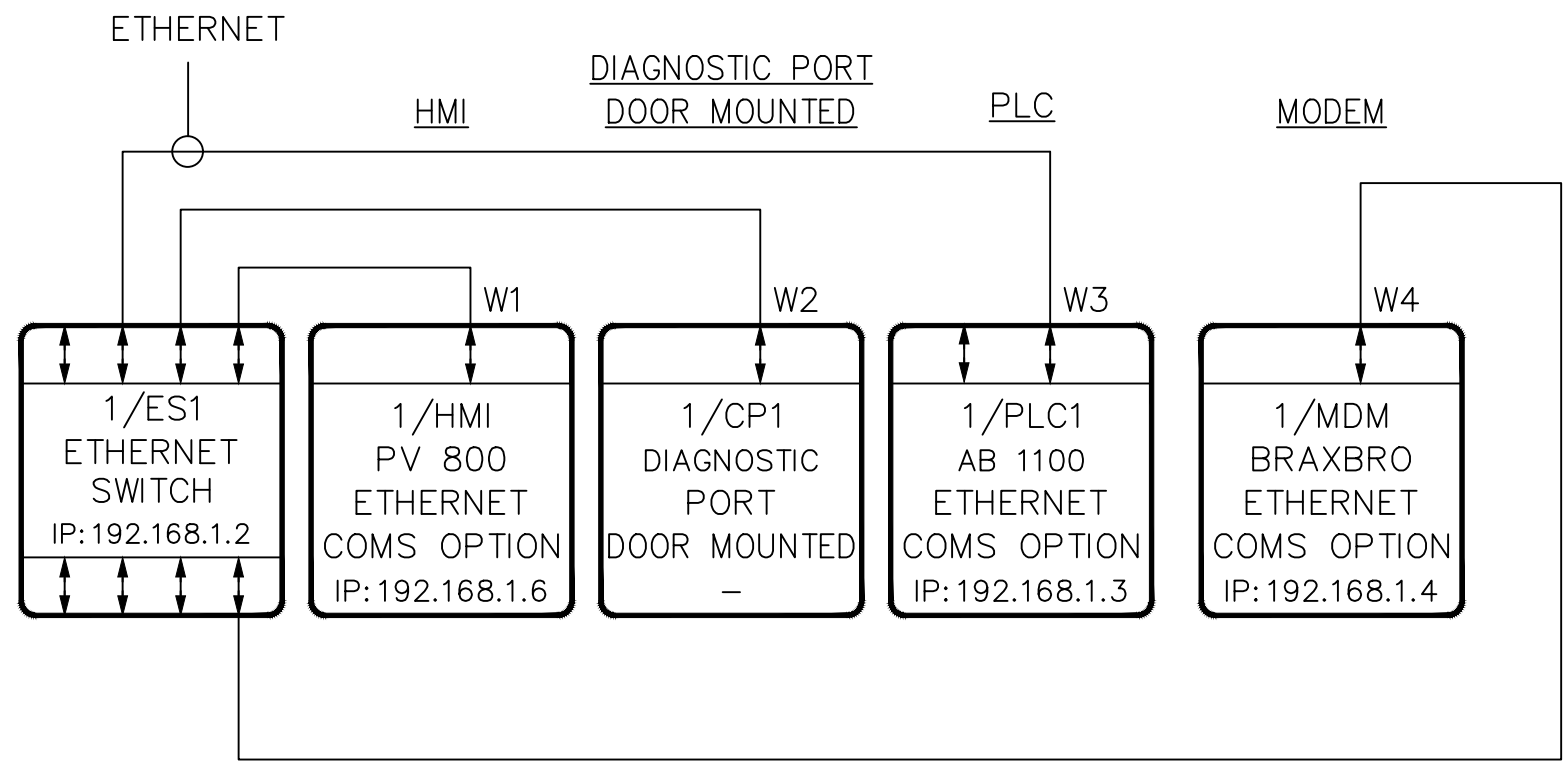


CABLE ASSEMBLY TABLE	
CABLE	TYPE- TO/FROM
W1	CAT5-ES1/HMI
W2	CAT5-ES1/CP1
W3	CAT5-ES1/PLC1
W4	CAT5-ES1/MDM

REV OR APPD BY		REV. LET.		DATE		REV OR APPD BY		REV. LET.		DATE		THIS DRAWING IS THE PROPERTY OF ROMTEC AND CONTAINS PROPRIETARY AND CONFIDENTIAL INFORMATION WHICH MUST NOT BE DUPLICATED, USED OR DISCLOSED OTHER THAN EXPRESSLY AUTHORIZED BY ROMTEC	CUSTOMER: PHONE: 541-496-9678 <b>ROMTEC</b> ROMTEC UTILITIES, INC. ROSEBURG, OREGON	DATE 9/27/21 DESIGN KAS DRAWN CHK'D APPR'D	REV. A HP 5 SIZE D SHEET 10 of 10	PROJECT NAME: TULARE FILE NO: CONFIG NO: ADDER NO: PROJECT NUMBER DRAWING NUMBER ---


1 2 3 4 5 6 7 8

SCHEMATIC DIAGRAM


DRAWING NUMBER ----

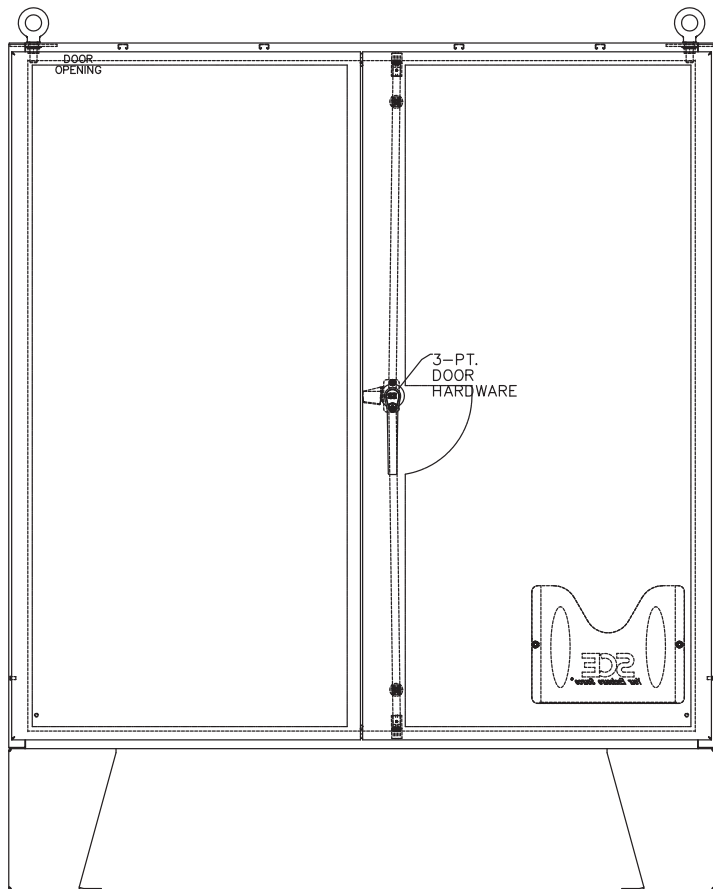

FRONT VIEW

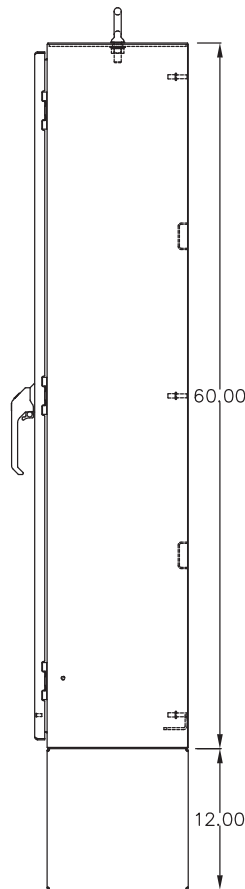

RIGHT SIDE VIEW

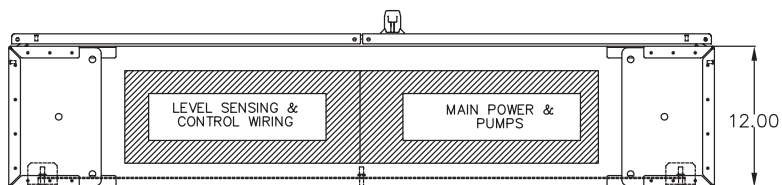

BOTTOM VIEW


THE ENCLOSURE SHOWN REPRESENTS THE INTENT OF THE DESIGN. OFTEN THE ENCLOSURE SIZE AND LAYOUT MUST CHANGE TO ACCOMMODATE THE REQUIRED COMPONENTS AND FINAL DESIGN. PLEASE CONTACT ROMTEC UTILITIES TO OBTAIN ACTUAL AS-BUILT DRAWINGS BEFORE INSTALLATION.

REV OR APPD BY LET.		REVISIONS		DATE	REV OR APPD BY	THIS DRAWING IS THE PROPERTY OF ROMTEC AND IS CONFIDENTIAL. INFORMATION WHICH MUST NOT BE DISCLOSED OTHER THAN EXPRESSLY AUTHORIZED BY ROMTEC.	CUSTOMER: ROMTEC UTILITIES, INC. ROSEBURG, OREGON PHONE: 541-496-9678	DATE: 11/24/14 DESIGNER: KAS DRAWN: DRAWN CHK'D: CHK'D APPR'D: APPR'D	REV: A FILE NO: CONFIG NO: ADDER NO: PROJECT NUMBER DRAWING NUMBER	PROJECT NAME: GOSSAMER GROVE
---------------------	--	-----------	--	------	----------------	--	--	---	---	------------------------------


**ROMTEC**

SCHEMATIC DIAGRAM

DRAWING NUMBER \_\_\_\_\_

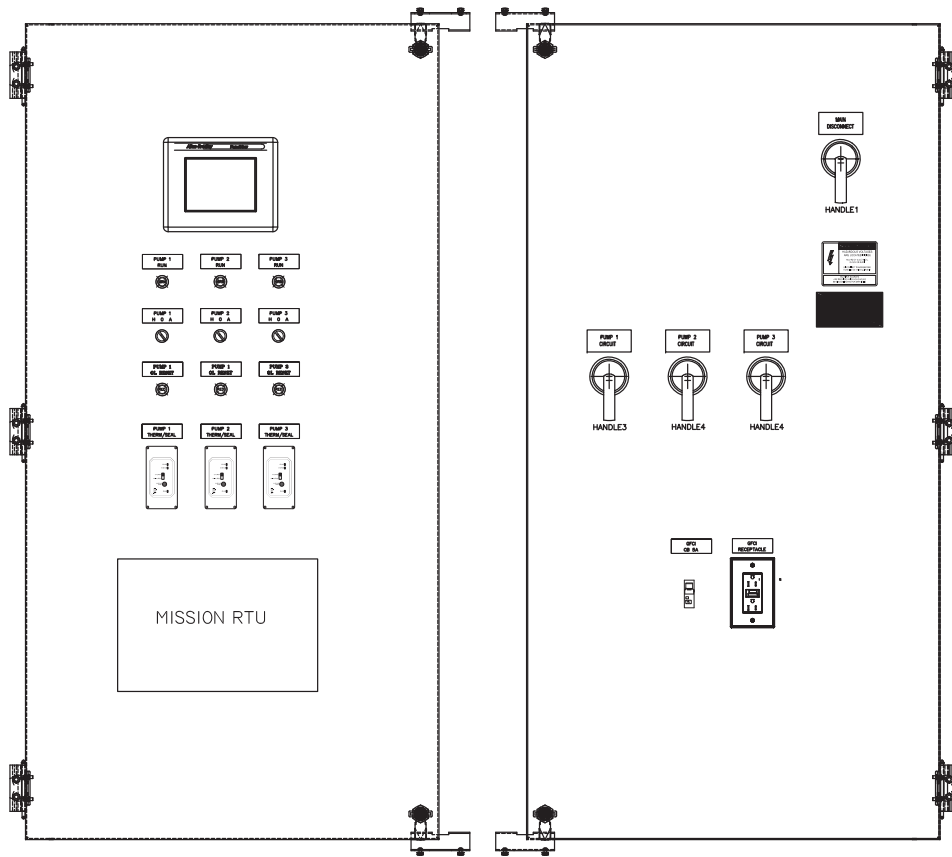

FRONT VIEW  
SWING PANELS

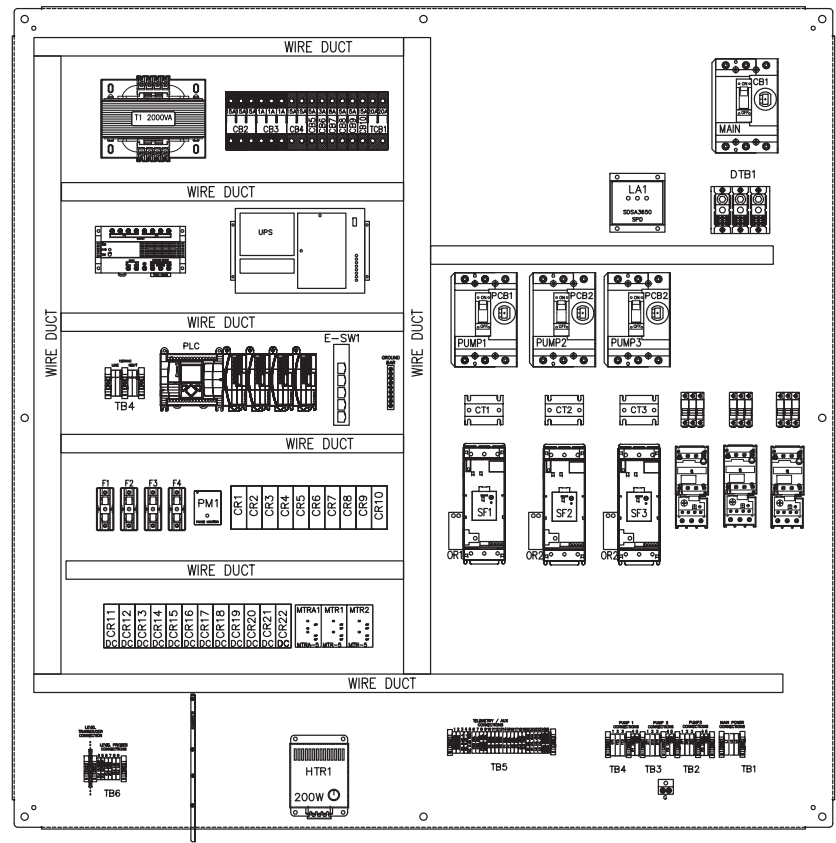


FRONT VIEW  
SUBPANEL


THE ENCLOSURE SHOWN REPRESENTS THE INTENT OF THE DESIGN. OFTEN THE ENCLOSURE SIZE AND LAYOUT MUST CHANGE TO ACCOMMODATE THE REQUIRED COMPONENTS AND FINAL DESIGN. PLEASE CONTACT ROMTEC UTILITIES TO OBTAIN ACTUAL AS-BUILT DRAWINGS BEFORE INSTALLATION.

REV. OR APP'D. BY		REVISIONS		DATE		REV. OR APP'D. BY		CUSTOMER: ROMTEC UTILITIES, INC. ROSEBURG, OREGON PHONE: 541-496-9678 <b>ROMTEC</b> SHEET		DATE: 11/24/14 DESIGN: KAS DRAWN: DRAWN CHECK'D: CHK'D APPR'D: APPR'D		REV. A PROJECT NAME: GOSSAMER GROVE FILE NO: CONFIG NO: ADDR NO: PROJECT NUMBER DRAWING NUMBER	
-------------------	--	-----------	--	------	--	-------------------	--	--	--	---	--	--	--




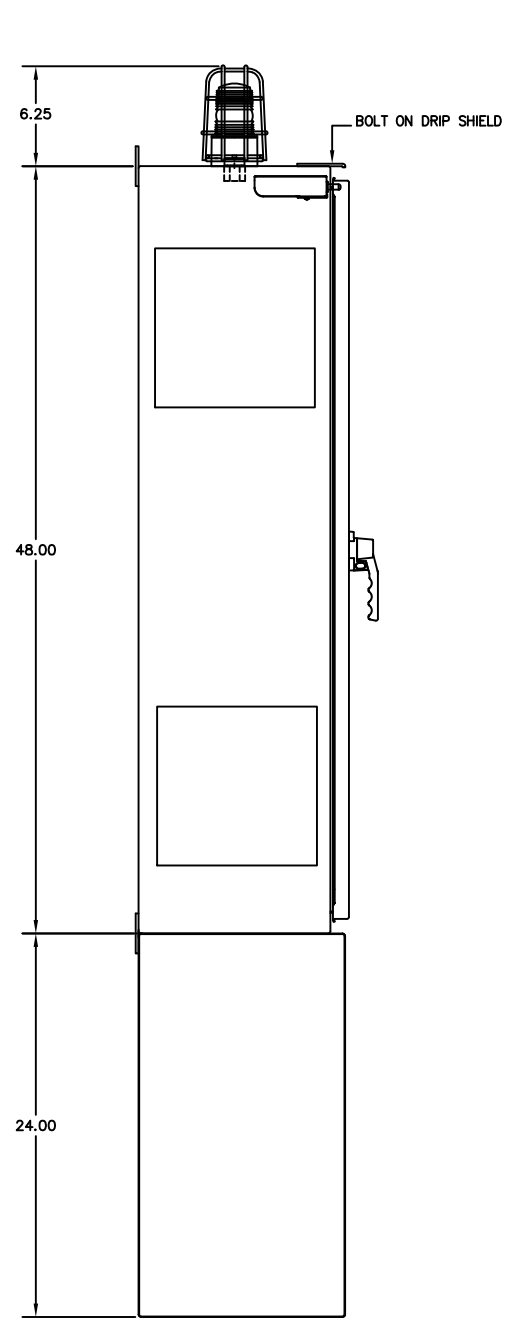


LEFT SIDE VIEW

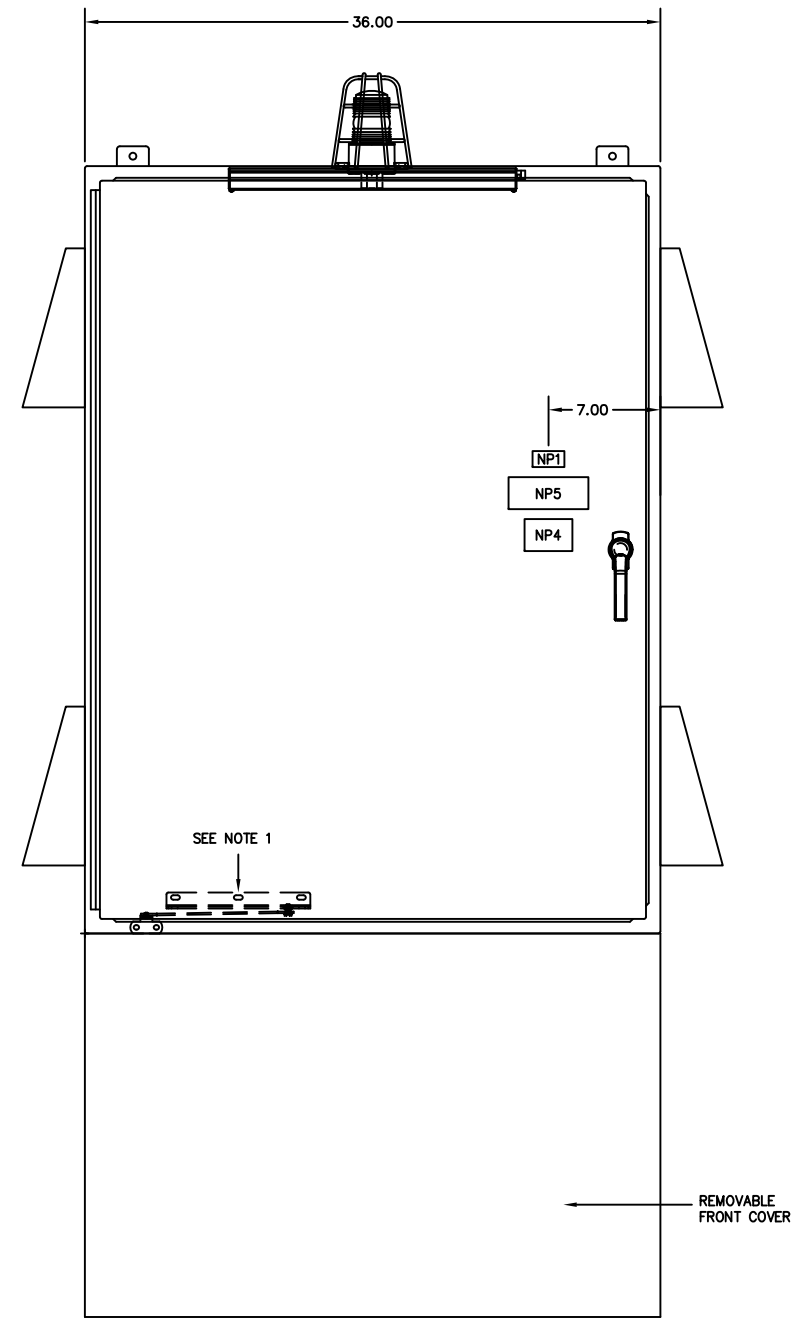

FRONT VIEW PANEL

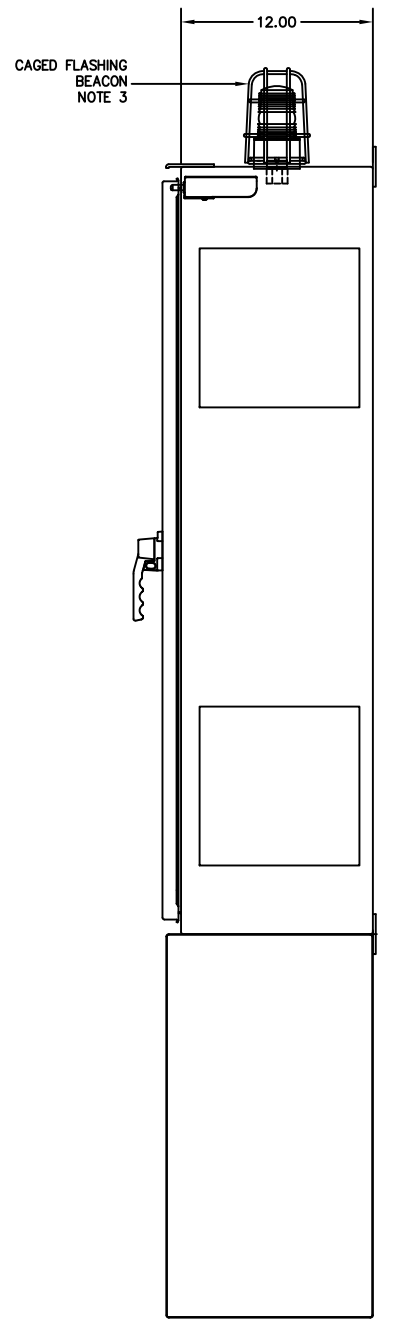

RIGHT SIDE VIEW

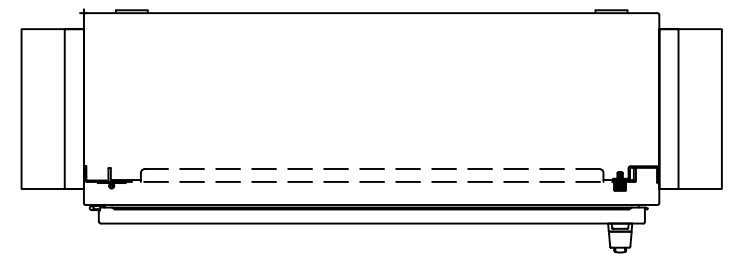


TOP VIEW

<p><b>ROMTEC UTILITIES</b>          18240 NORTH BANK ROAD          ROSEBURG, OR 97470          (541)-496-3541          FAX (541)-496-0803          www.romtecutilities.com</p>	<p>CITY OF SHAFTER          NORTH PARK          CONTROL PANEL LAYOUT          ELECTRICAL CONTROLS          DUPLEX LIFT STATION SYSTEM</p>
<p>UL LISTED LIFT STATION CONTROL PANEL &amp; PUMP DISCONNECT PANEL-DUPLEX PUMPS WITH OPTIONAL PERMANENT ON-SITE ELECTRICAL GENERATOR.</p>	
<p>SHEET  <u>2</u> OF <u>2</u>          DRAWING #</p>	<p>DESCRIPTION          REVISIONS          BY          DATE          REV          DATE          CKD. SW          DSN. SW          6-18-09</p>




LAYOUT DIAGRAM

DRAWING NUMBER

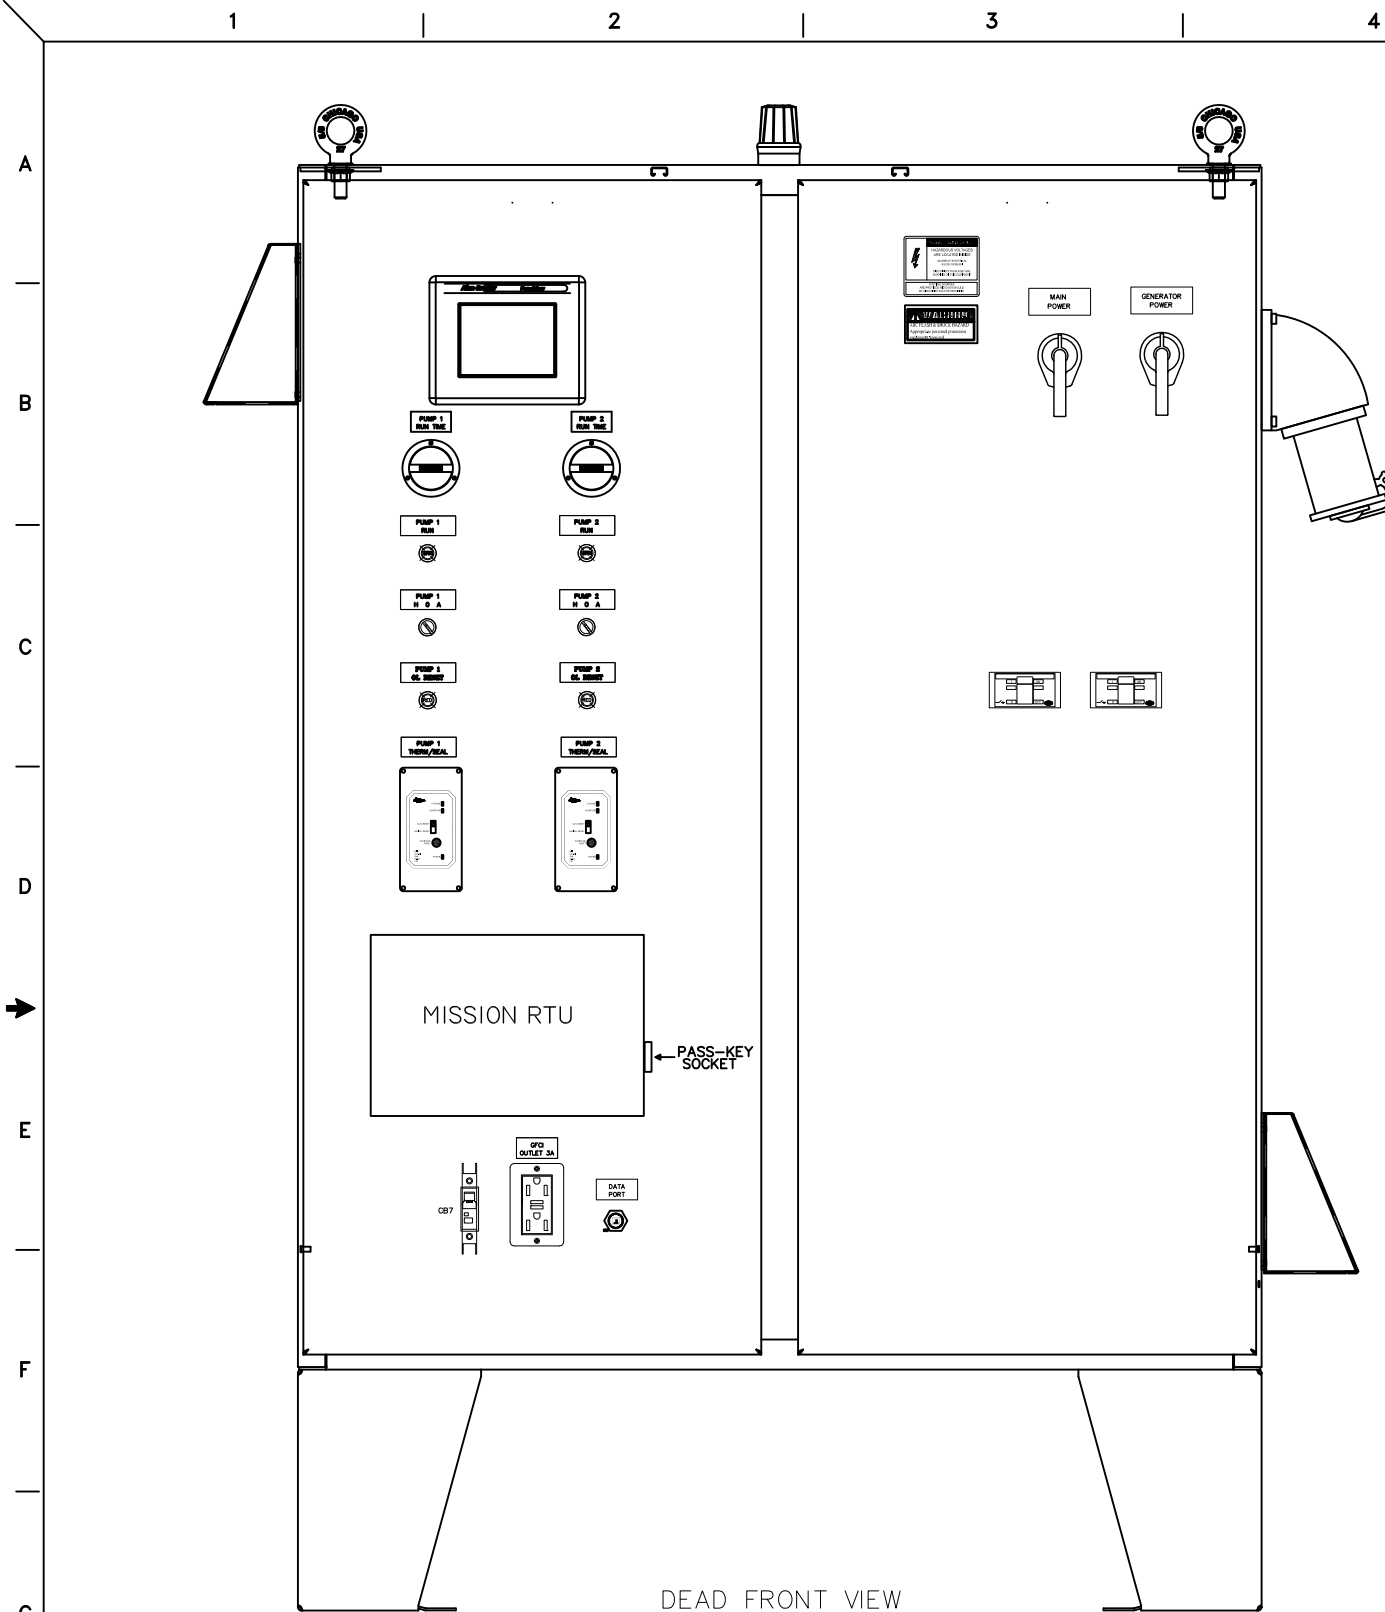

DEAD FRONT VIEW

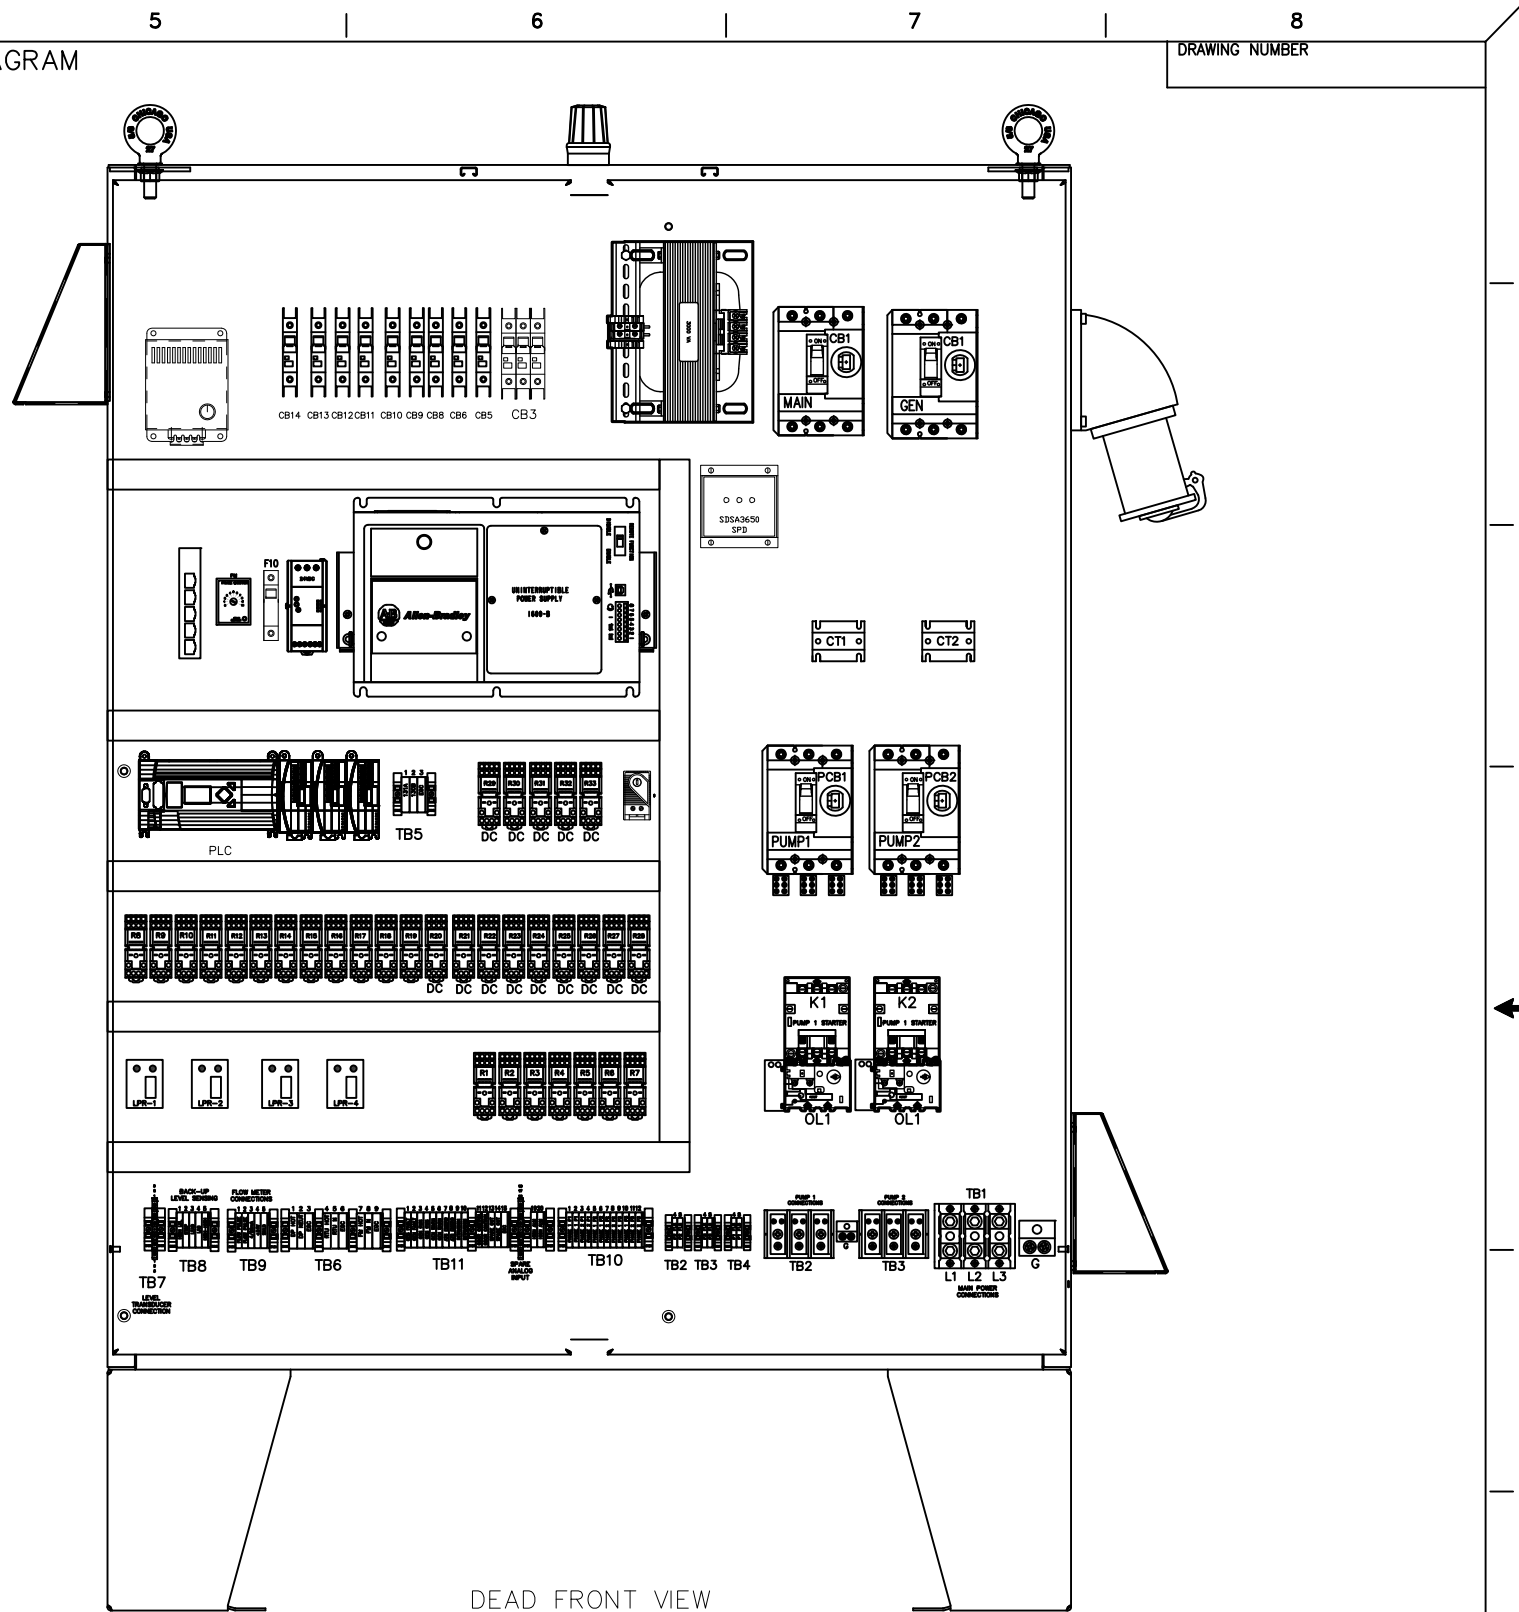

DEAD FRONT VIEW

THE ENCLOSURE SHOWN REPRESENTS THE INTENT OF THE DESIGN. OFTEN THE ENCLOSURE SIZE AND LAYOUT MUST CHANGE TO ACCOMMODATE THE REQUIRED COMPONENTS AND FINAL DESIGN. PLEASE CONTACT ROMTEC UTILITIES TO OBTAIN ACTUAL AS-BUILT DRAWINGS BEFORE INSTALLATION.

REV OR APPD BY	REV. LET.	REVISIONS	DATE	REV OR APPD BY	<p>THIS DRAWING IS THE PROPERTY OF ROMTEC AND CONTAINS PROPRIETARY AND CONFIDENTIAL INFORMATION WHICH MUST NOT BE DUPLICATED, USED OR DISCLOSED OTHER THAN EXPRESSLY AUTHORIZED BY ROMTEC</p>	<p>CUSTOMER: ROMTEC UTILITIES, INC. ROSEBURG, OREGON</p>	<p>DATE: 8/20/15</p> <p>DESIGN: KAS</p> <p>DRAWN: KAS</p> <p>PHONE: 541-496-9678</p>	<p>REV. A</p> <p>HP 3</p> <p>SIZE D</p>	<p>PROJECT NAME: TULARE LIFT STATION</p> <p>FILE NO:</p> <p>CONFIG NO:</p> <p>ADDRESS NO:</p> <p>PROJECT NUMBER</p> <p>DRAWING NUMBER</p>
----------------	-----------	-----------	------	----------------	---	--	--	---	---