
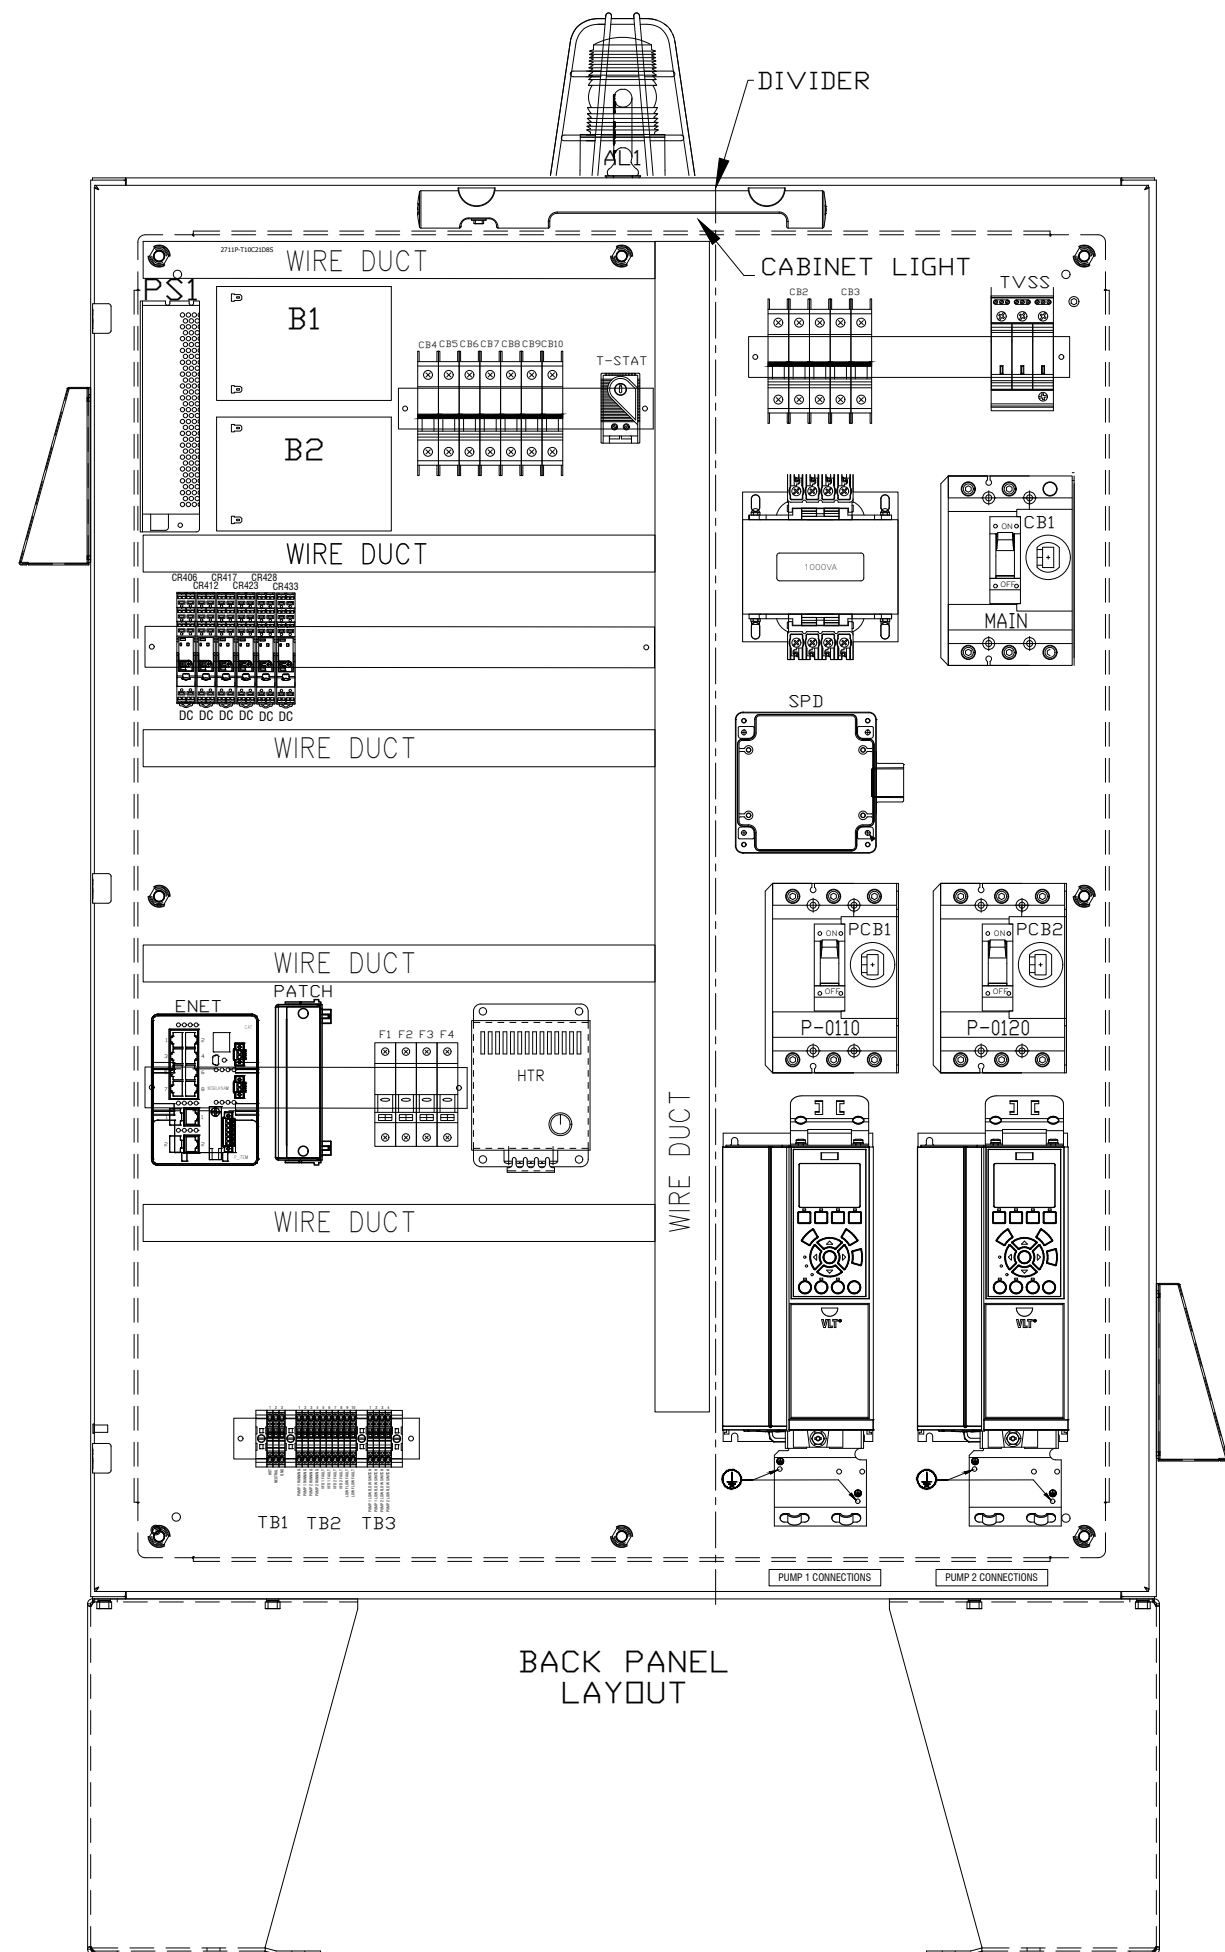


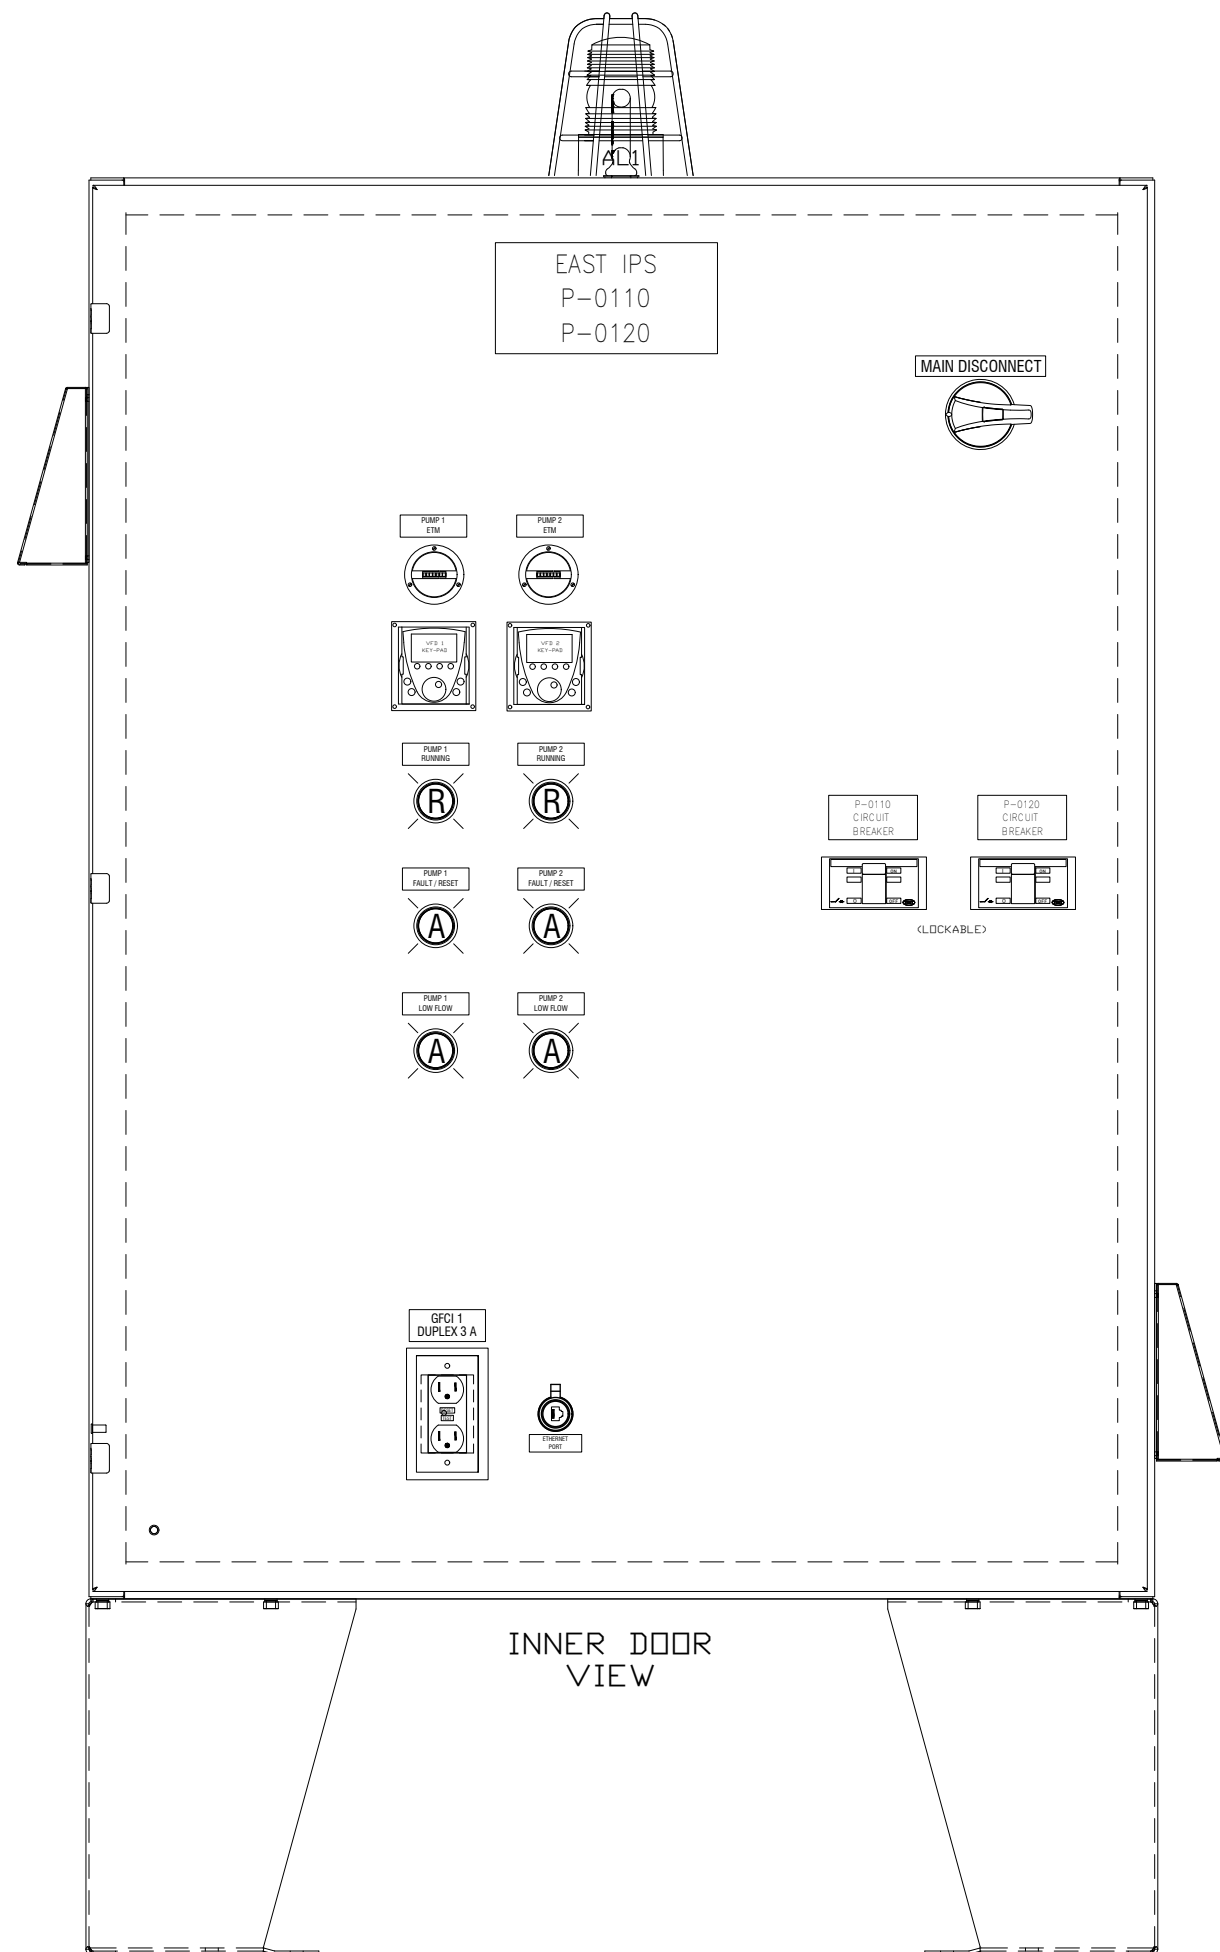

HYPERION EAST IPS
PLAYA DEL RAY, CA
CONTROL PANEL
DUPLEX INFLUENT PUMP SKID

ELECTRICAL SHEET
2 OF 2

©2020 ROMTEC UTILITIES INC. ALL RIGHTS RESERVED. THESE PLANS AND DRAWINGS MAY NOT BE REPRODUCED, ADAPTED, OR FURTHER DISTRIBUTED, AND NO COMPONENTS MAY BE CONSTRUCTED FROM THESE PLANS, WITHOUT WRITTEN PERMISSION OF ROMTEC UTILITIES, INC.



ROMTEC
UTILITIES

13240 NORTH BANK ROAD
ROSEBURG, OREGON 97470
PHONE: (541) 496-9678
WWW.ROMTECUTILITIES.COM

PROJECT #:	EO106D10
DSN:DSN	
DRN:DRN	
CKD:CKD	
DATE:	3/31/21

DATE: 3/31/21

DESCRIPTION
REVISION HISTORY

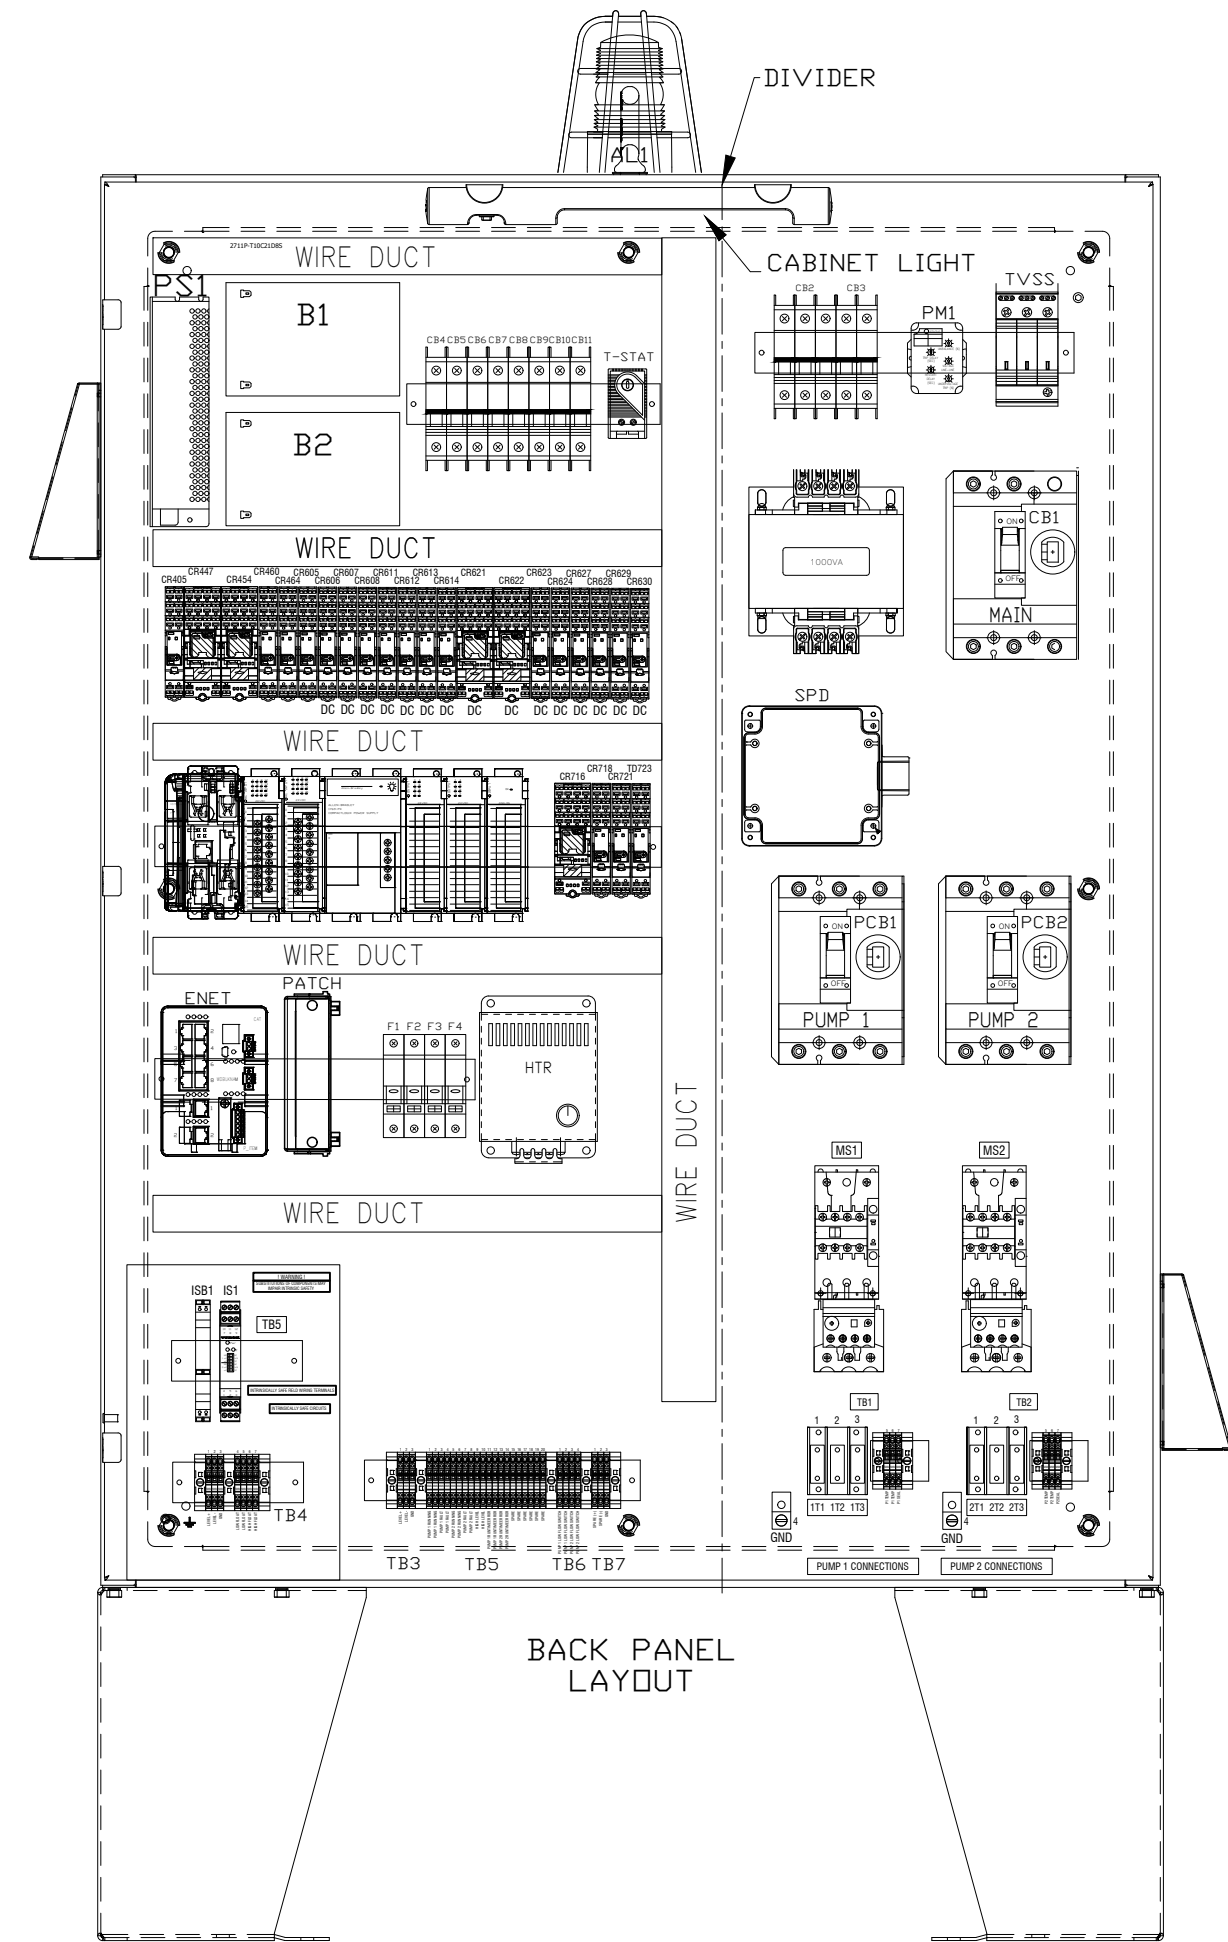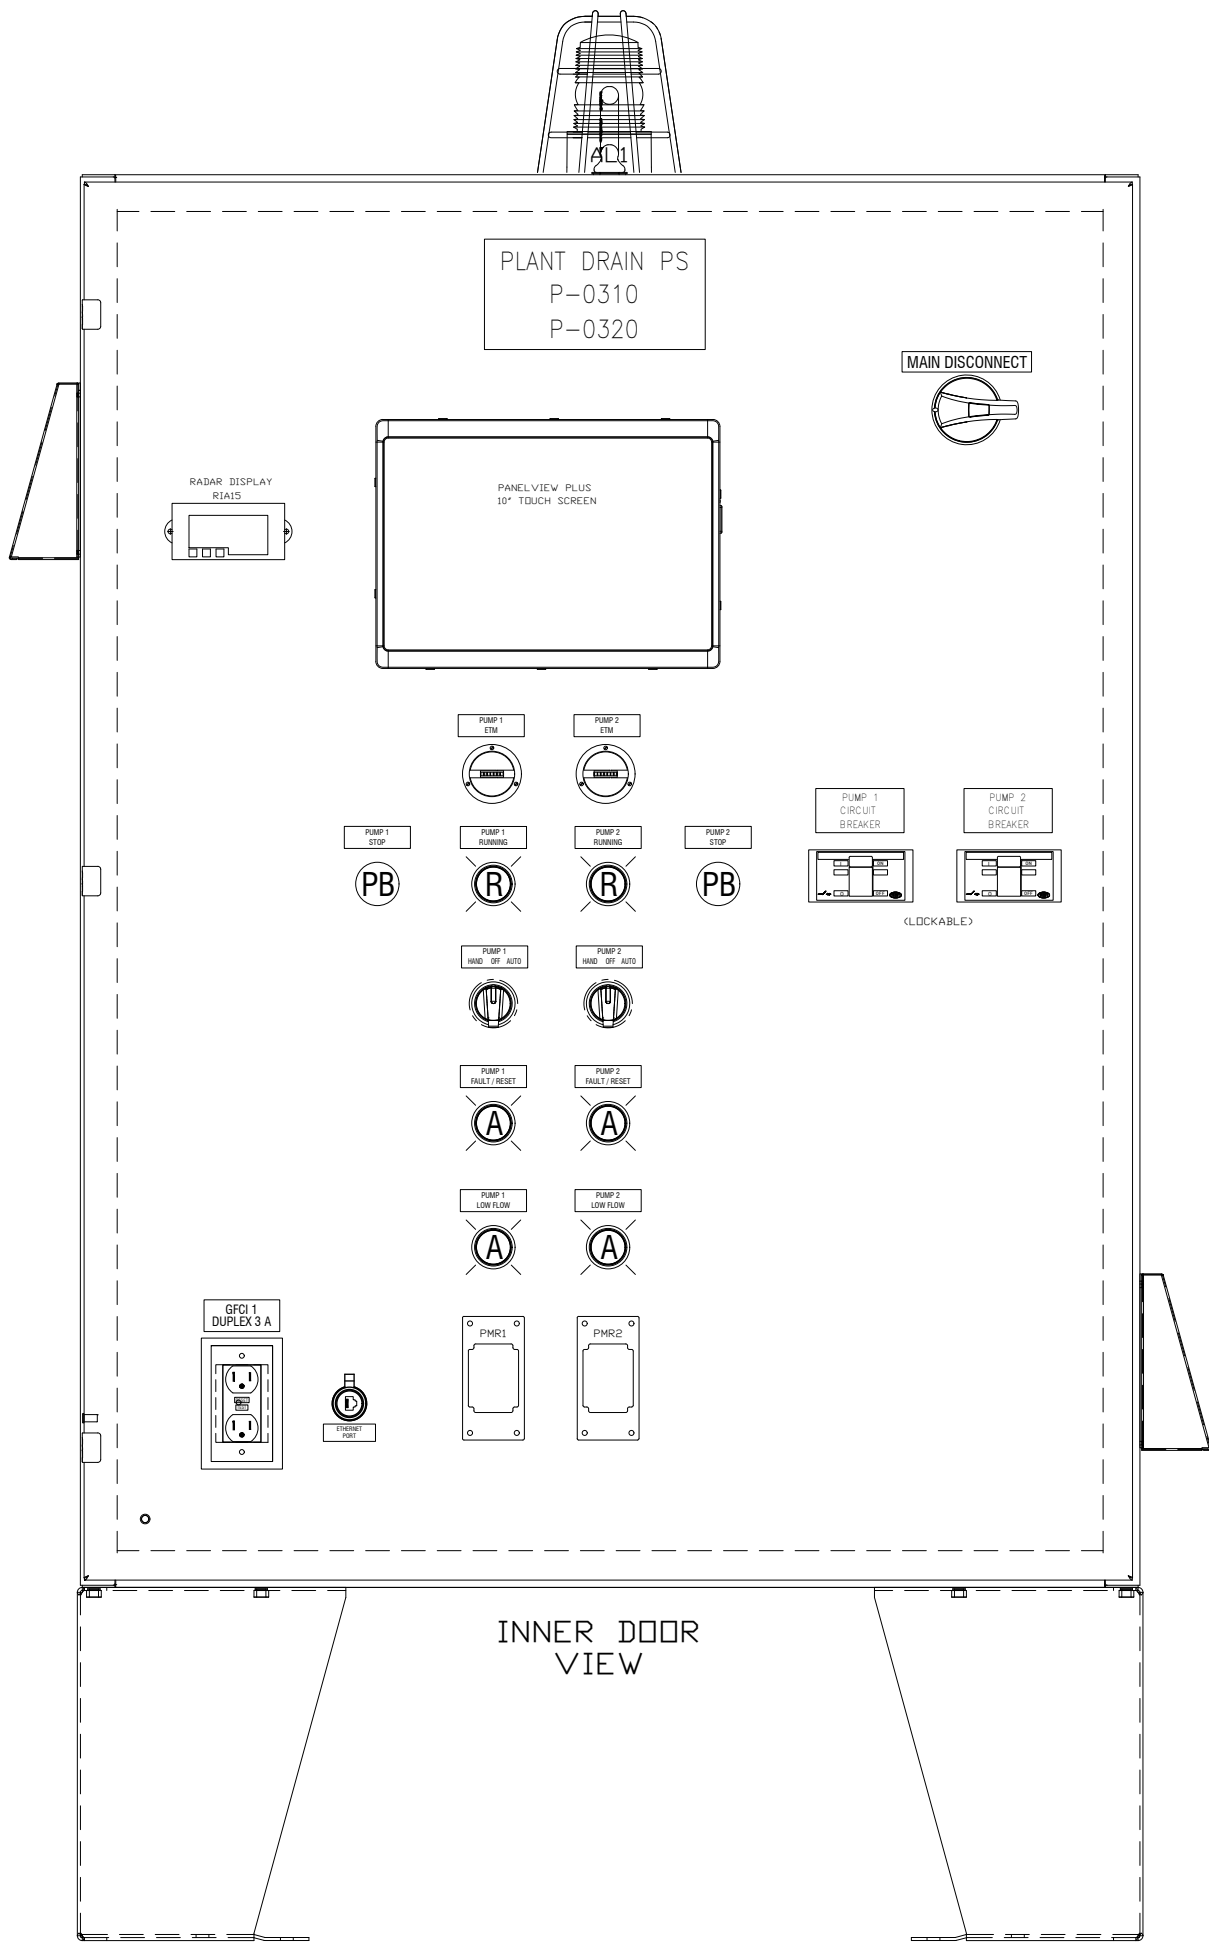

PLANT DRAIN SUMP
PLAYA DEL RAY, CA
CONTROL PANEL
DUPLEX NFLUENT PUMP SKID

ROMTEC UTILITIES
18240 NORTH BANK ROAD
ROSEBURG, OREGON 97470
PHONE: (541) 496-9678
WWW.ROMTECUTILITIES.COM

PROJECT #:
DSN:DSN
DRN:DRN
CKD:CKD
DATE: 3/16/21

REV	DATE	DESCRIPTION	BY
			KAS