
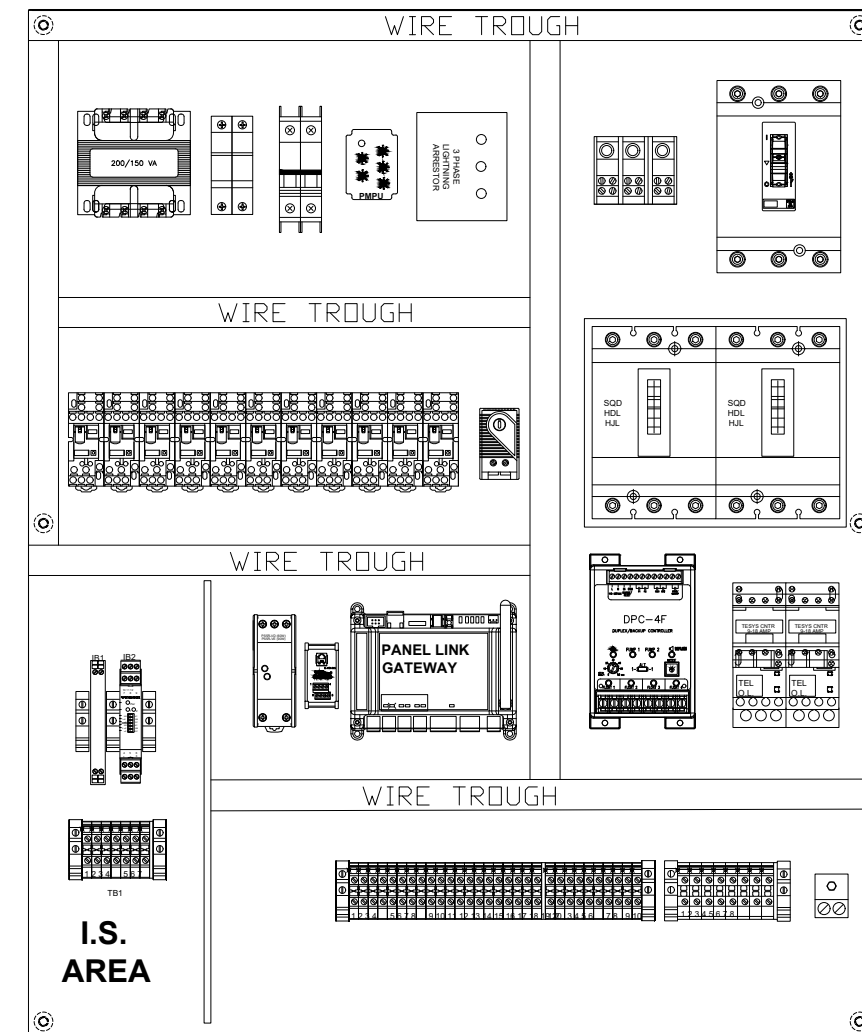


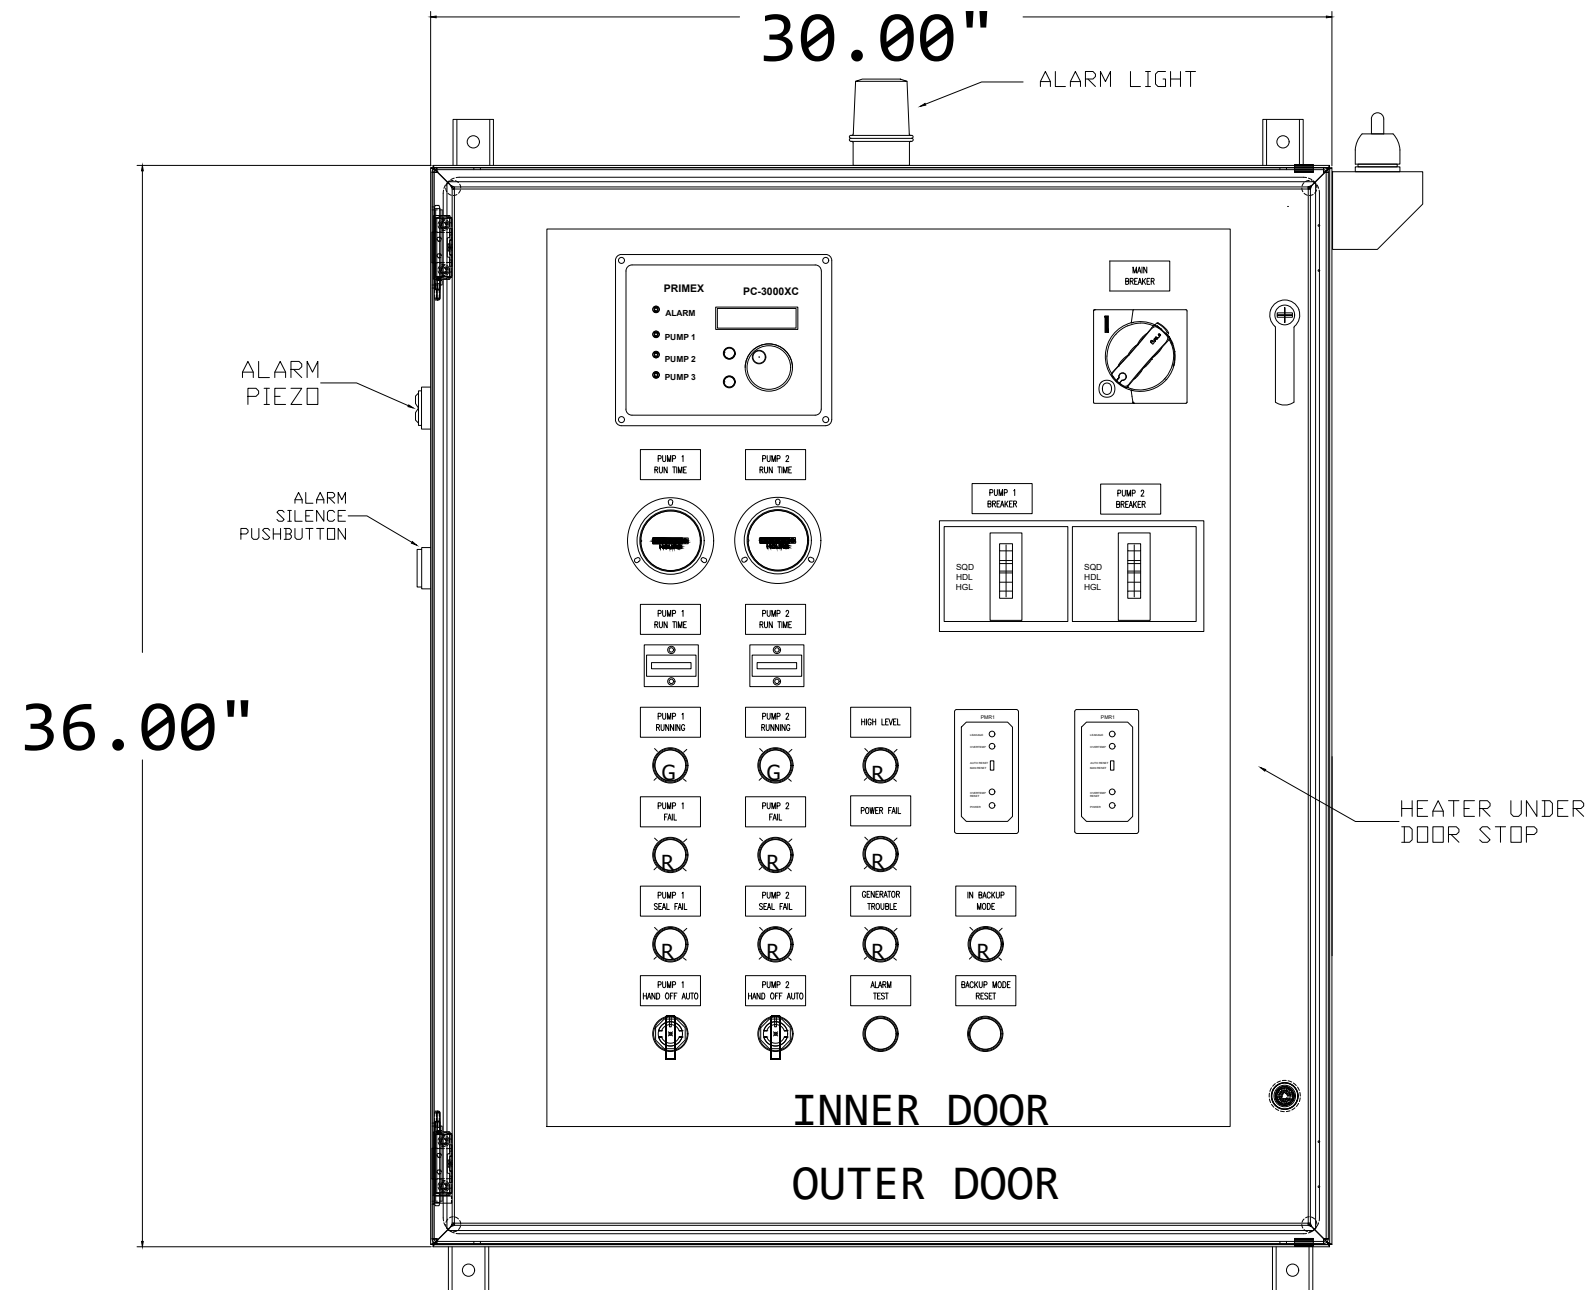

ENCLOSURE: NEMA 4, PAINTED STEEL
DIMENSIONS: 36"H x 30"W x 12"D

LAYOUTS SHOW APPROXIMATE SIZE AND LOCATIONS ONLY

ELECTRICAL SHEET
E3

PASO ROBLES HIGH SCHOOL
PASO ROBLES, CA
ENCLOSURE LAYOUT
DUPLEX LIFT STATION

ROMTEC
UTILITIES

18240 NORTH BANK ROAD
ROSEBURG, OREGON 97470
PHONE: (541) 496-9678
WWW.ROMTECUTILITIES.COM

©2022 ROMTEC UTILITIES, INC. ALL RIGHTS RESERVED. THESE PLANS AND DRAWINGS MAY NOT BE REPRODUCED, ADAPTED, OR FURTHER DISTRIBUTED, AND NO COMPONENTS MAY BE CONSTRUCTED FROM THESE PLANS, WITHOUT WRITTEN PERMISSION OF ROMTEC UTILITIES, INC.

PROJECT #: EO100019
DSN:
DRN:
CKD:
DATE: 5/28/24

REVISION HISTORY