



FOR CONSTRUCTION

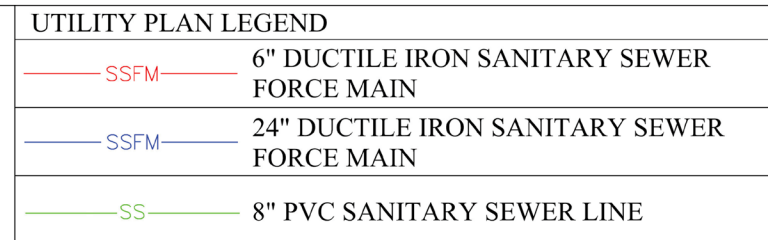

ROMTEC UTILITIES EQUIPMENT	
1	8ft WET WELL ASSEMBLY
2	VALVE VAULT ASSEMBLY
3	JUNCTION BOX (STAND)
4	CONTROL SHELTER
5	GENERATOR

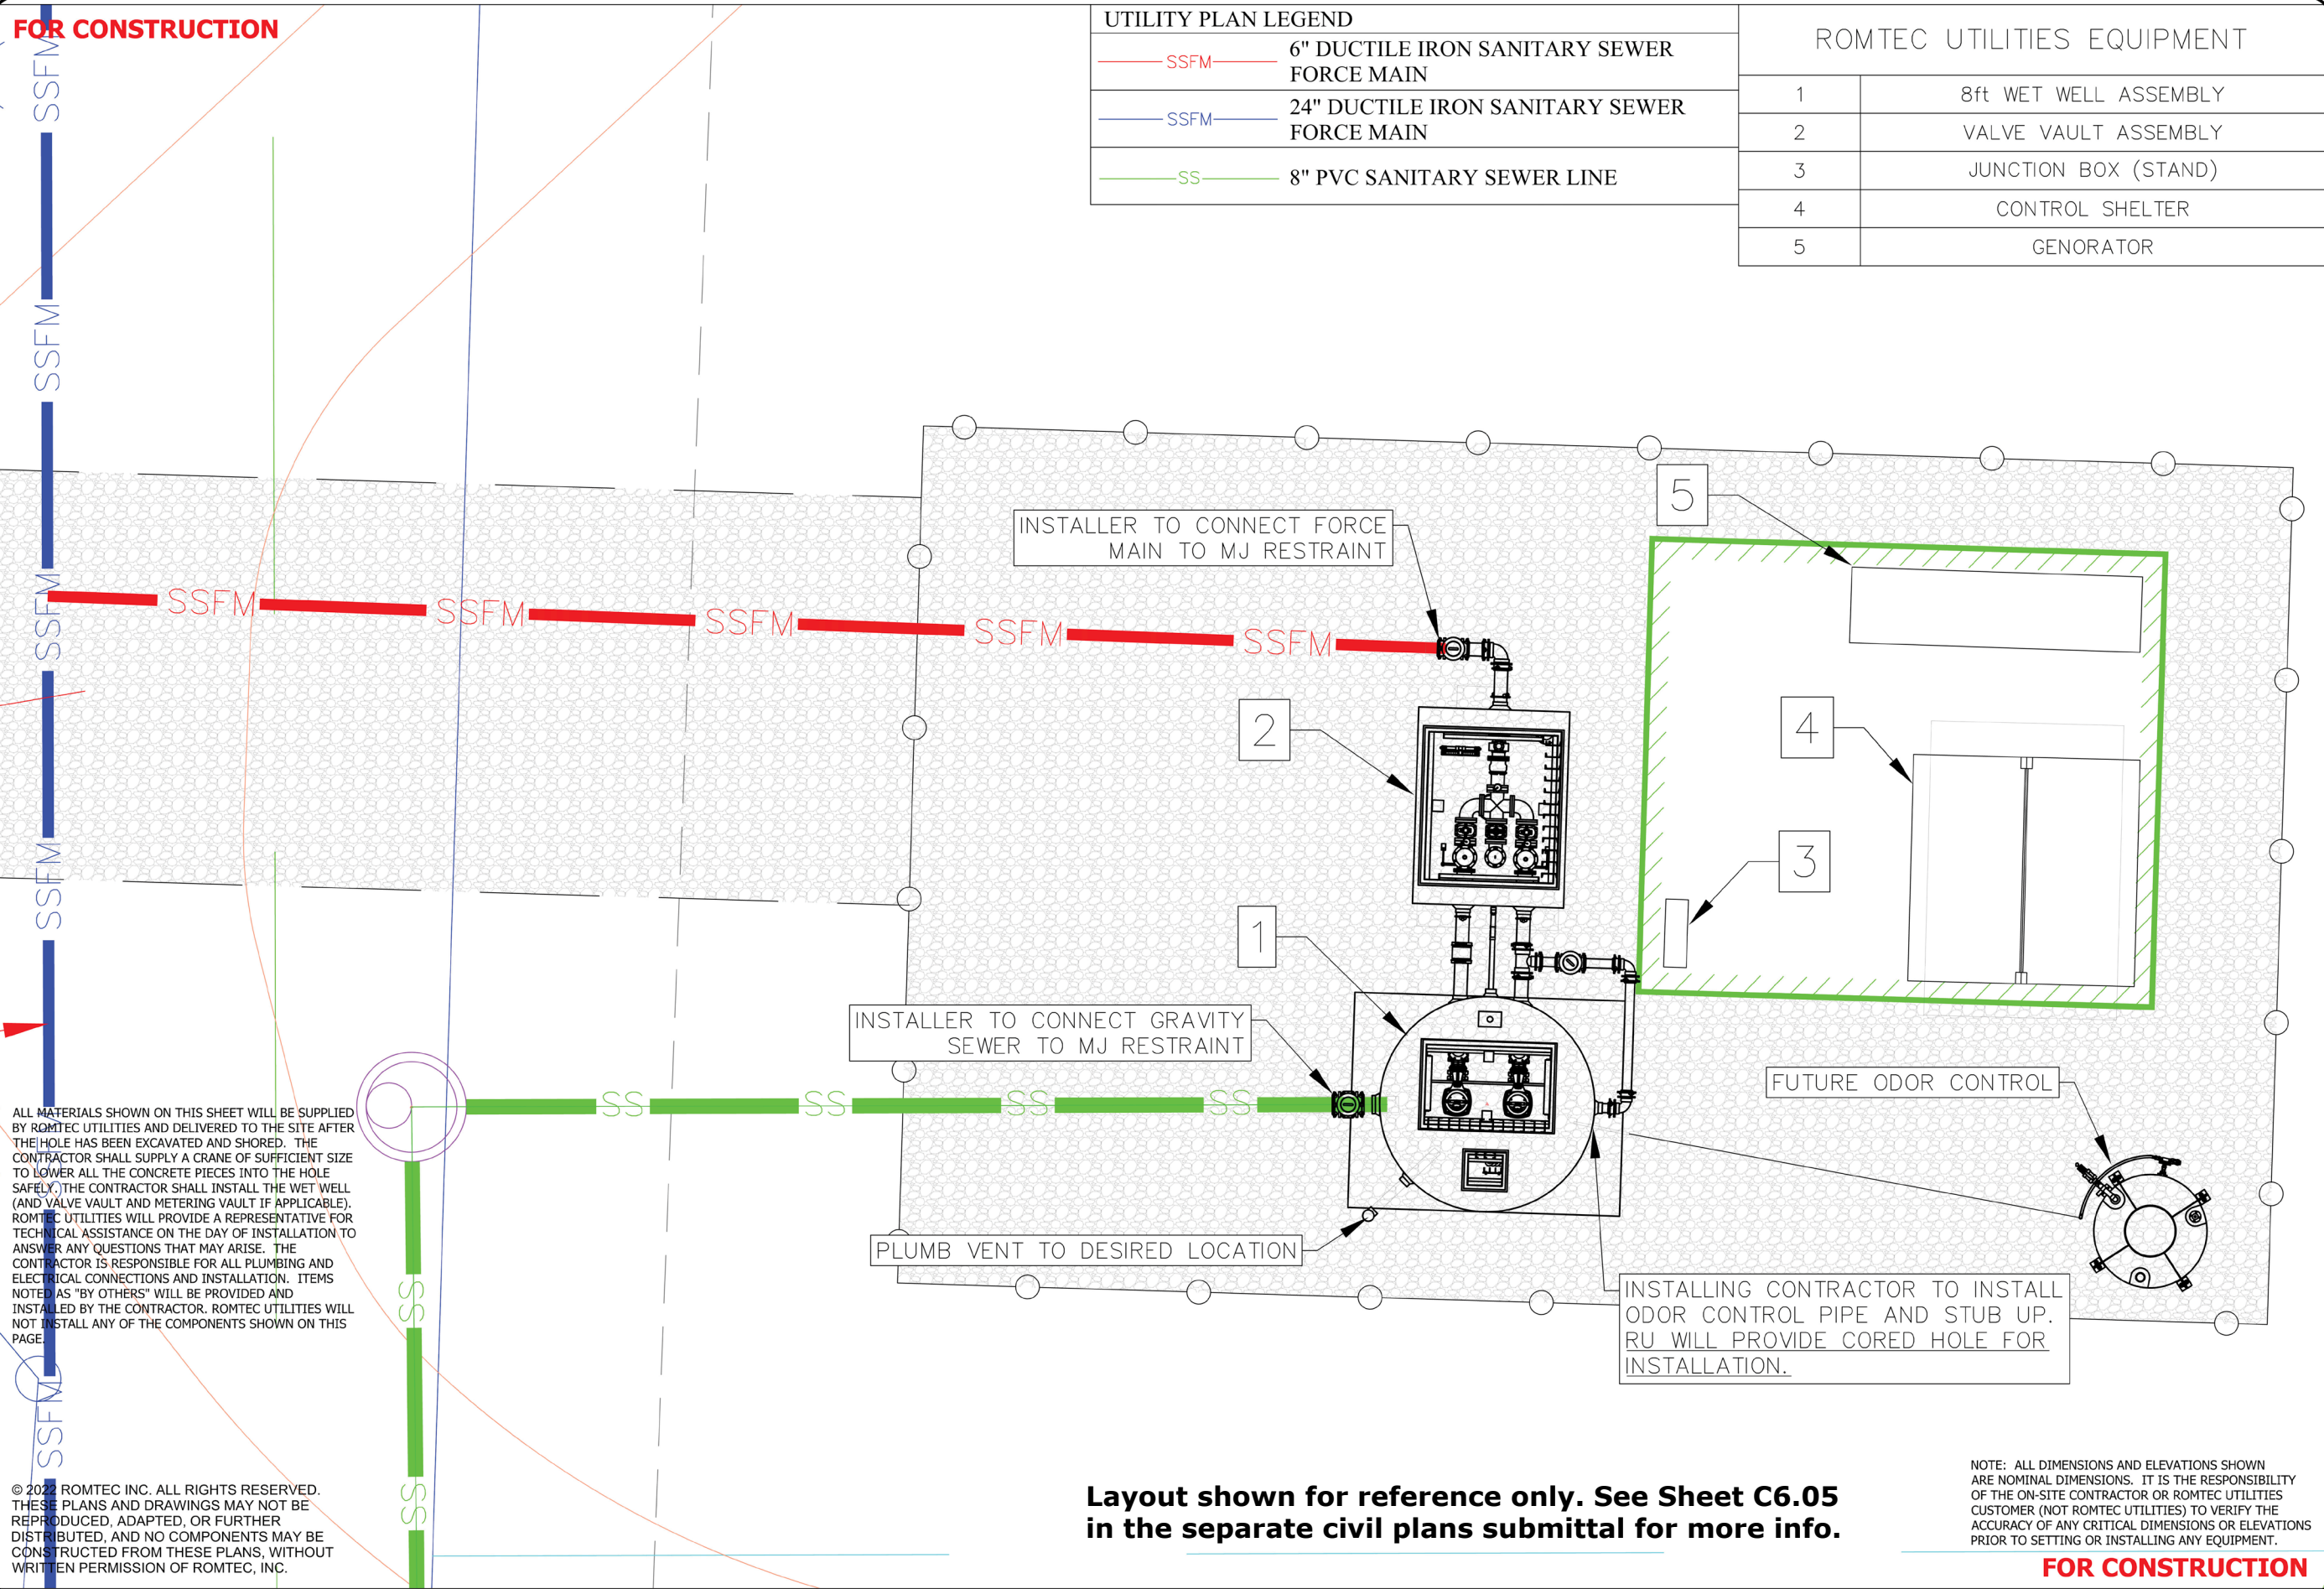

Layout shown for reference only. See Sheet C6.05 in the separate civil plans submittal for more info.

NOTE: ALL DIMENSIONS AND ELEVATIONS SHOWN ARE NOMINAL DIMENSIONS. IT IS THE RESPONSIBILITY OF THE ON-SITE CONTRACTOR OR ROMTEC UTILITIES CUSTOMER (NOT ROMTEC UTILITIES) TO VERIFY THE ACCURACY OF ANY CRITICAL DIMENSIONS OR ELEVATIONS PRIOR TO SETTING OR INSTALLING ANY EQUIPMENT.

FOR CONSTRUCTION

[illegible]