


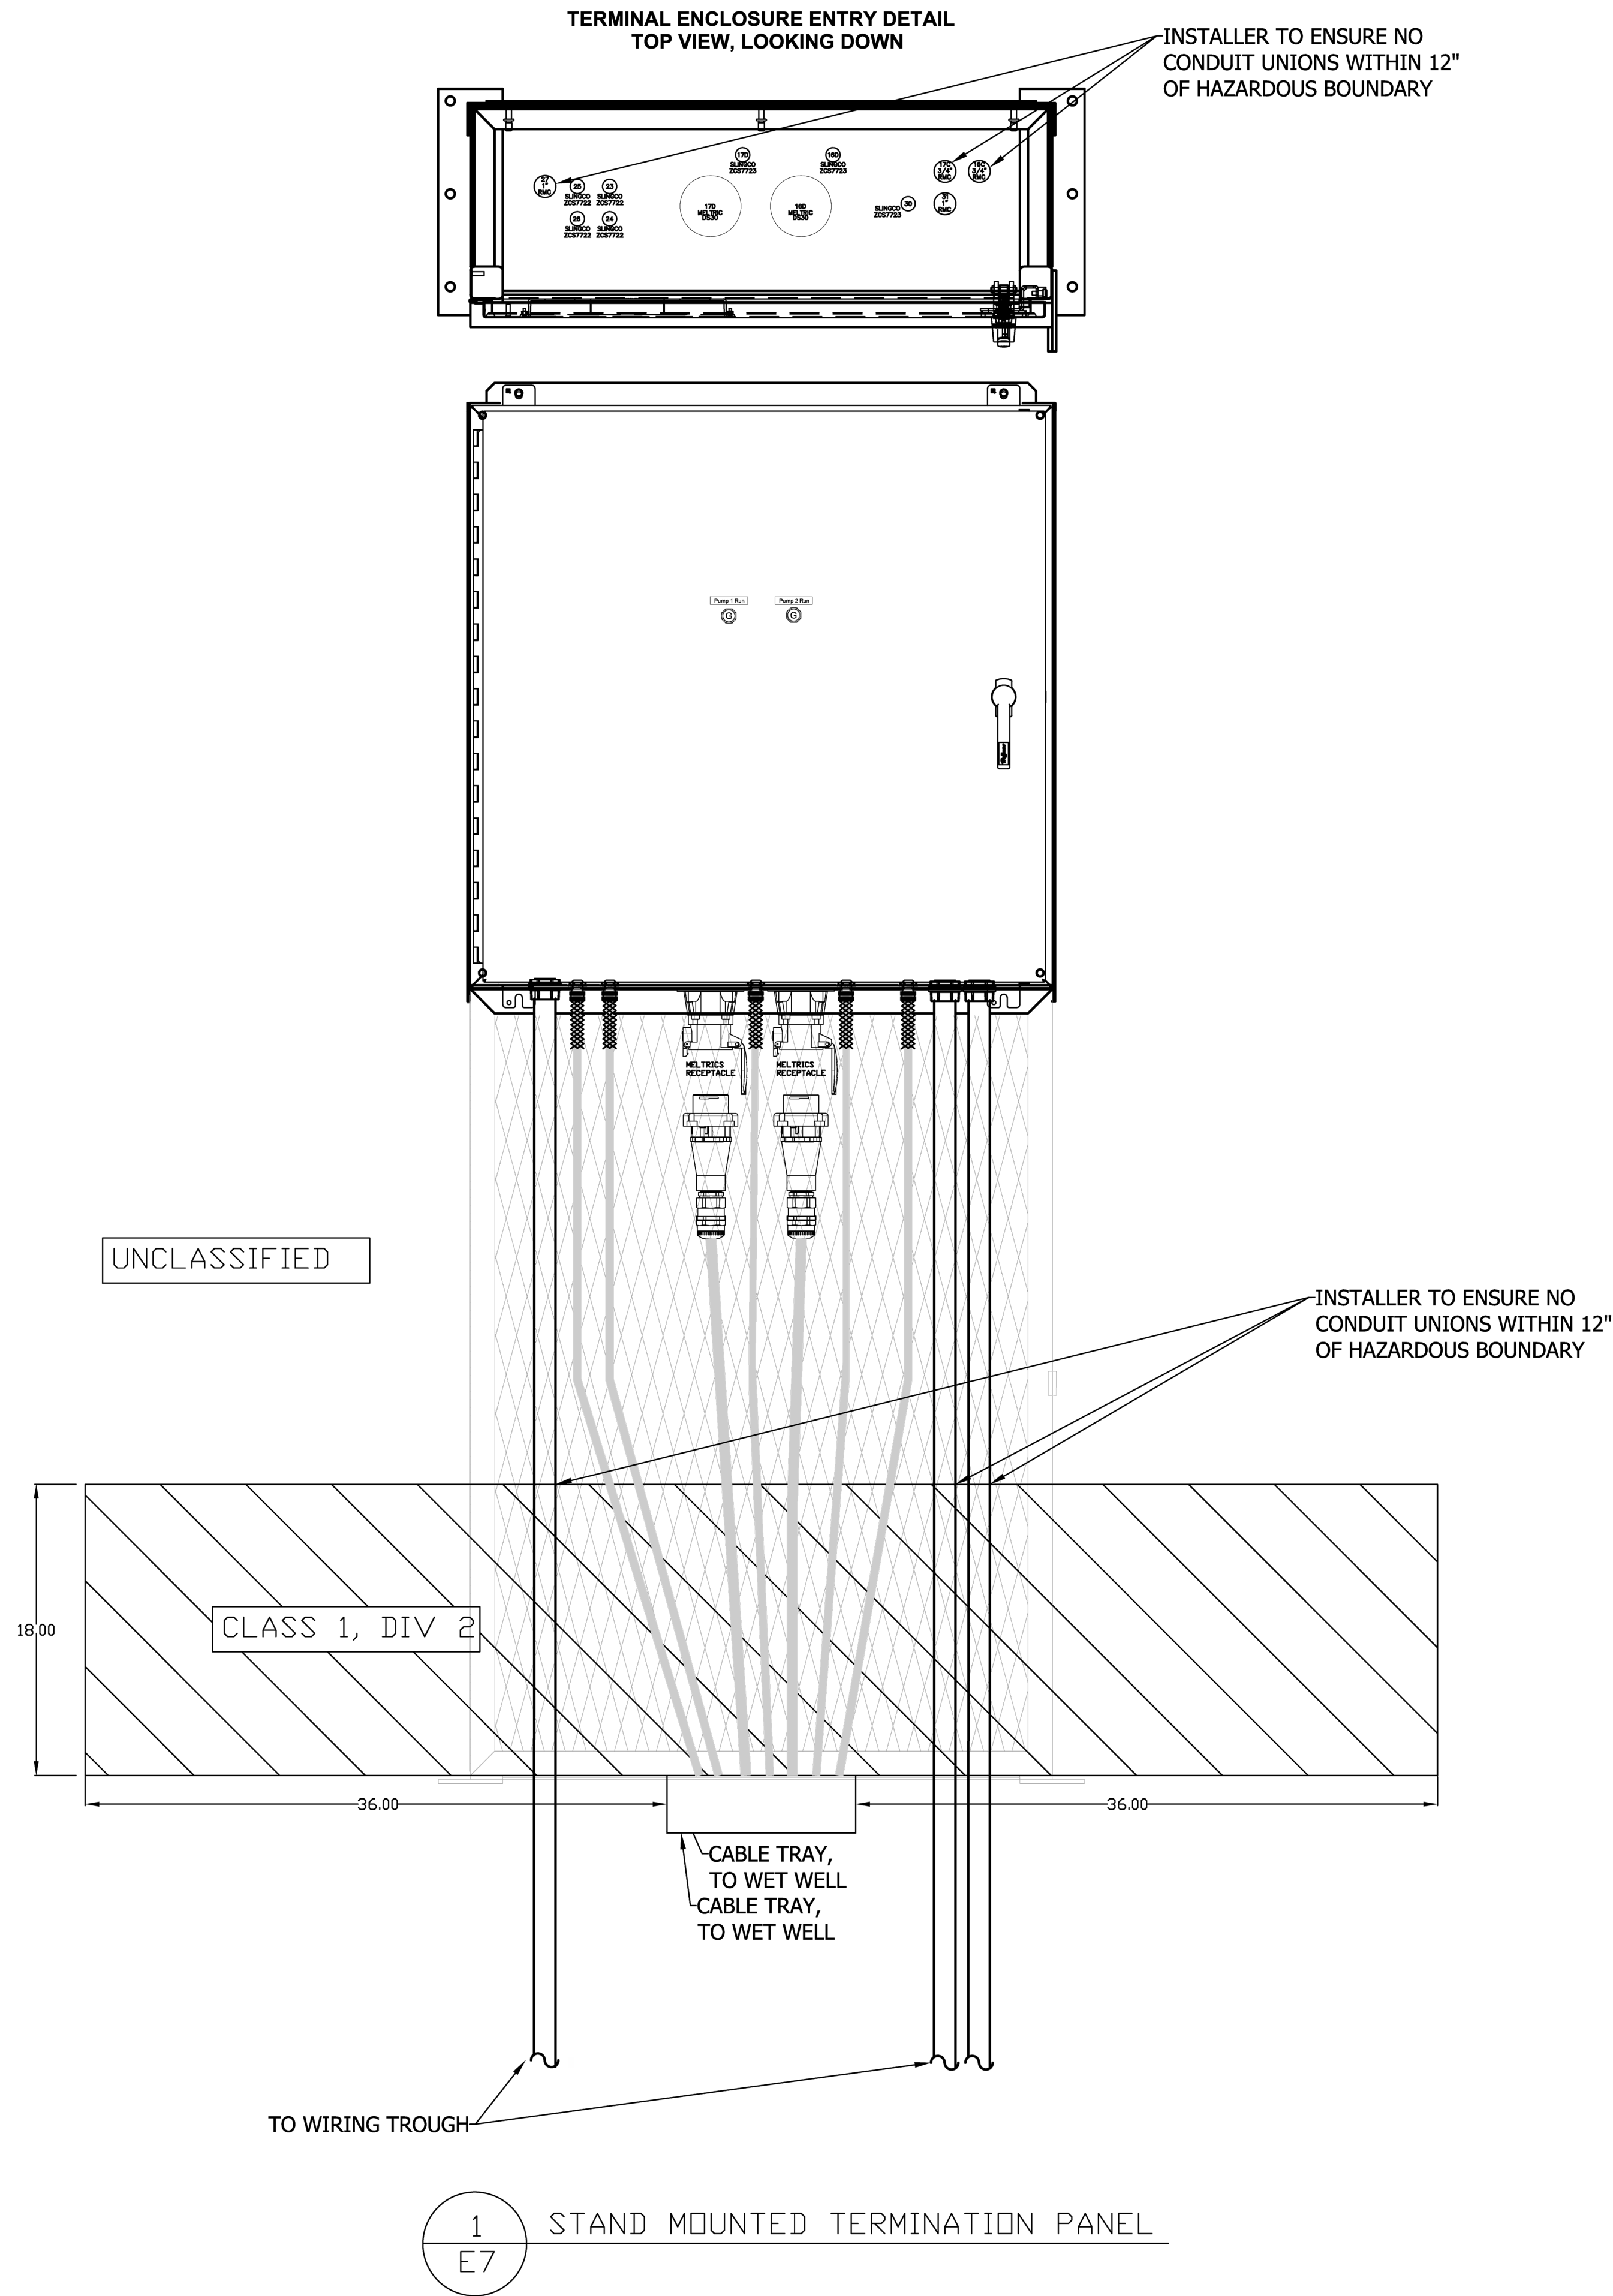

VILLAGE AT 47TH
TUKWILA, WA
STAND MOUNTED TERMINATION
PANEL DETAILS
DUPLEX LIFT STATION

ELECTRICAL SHEET
E6

©2022 ROMTEC UTILITIES, INC. ALL RIGHTS RESERVED. THESE PLANS AND DRAWINGS MAY NOT BE REPRODUCED, ADAPTED, OR FURTHER DISTRIBUTED, AND NO COMPONENTS MAY BE CONSTRUCTED FROM THESE PLANS, WITHOUT WRITTEN PERMISSION OF ROMTEC UTILITIES, INC.

ROMTEC UTILITIES
18240 NORTH BANK ROAD
ROSEBURG, OREGON 97470
PHONE: (541) 496-9678
WWW.ROMTECUTILITIES.COM

PROJECT #: EO106D10
DSN:
DRN:
CKD:

2 4/4/25
1 1/14/25
REV DATE

REVISION HISTORY
JLB
JLB
BY

REVISED PER DESIGN REVIEW COMMENTS
REVISED PER DESIGN REVIEW COMMENTS