




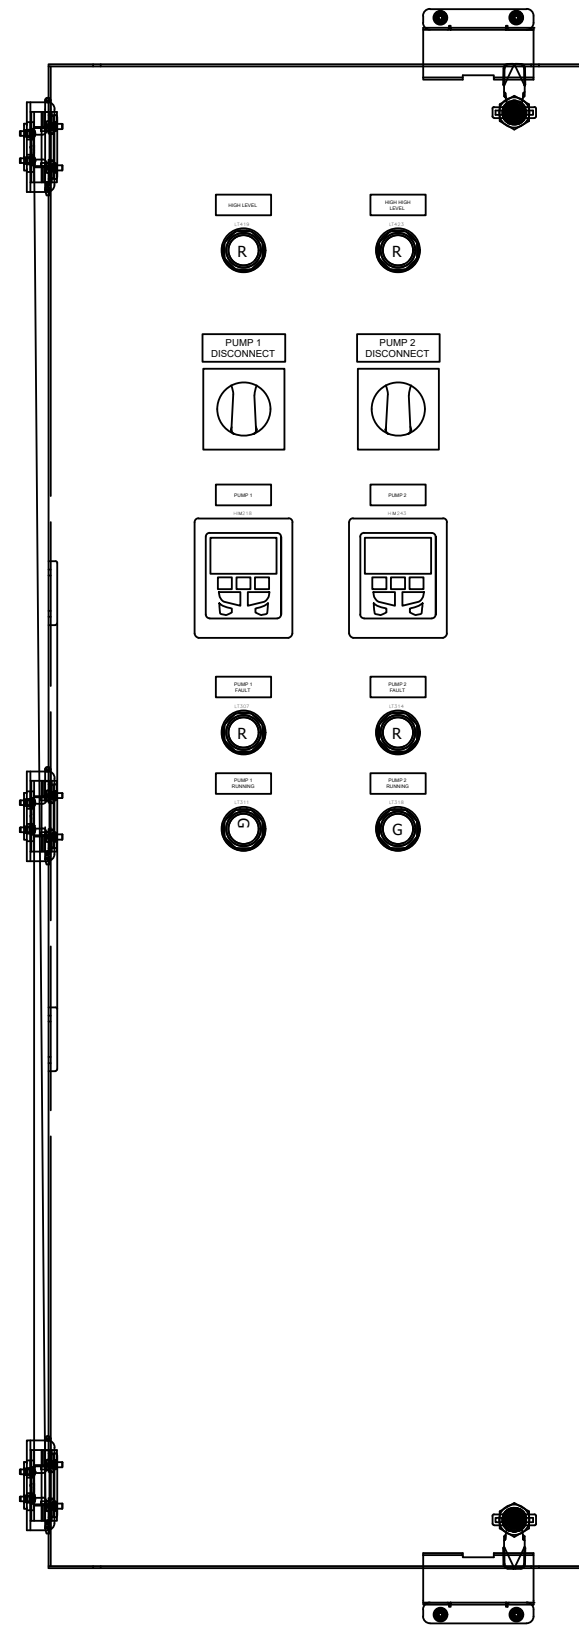

DEAD FRONT PANEL FRONT VIEW

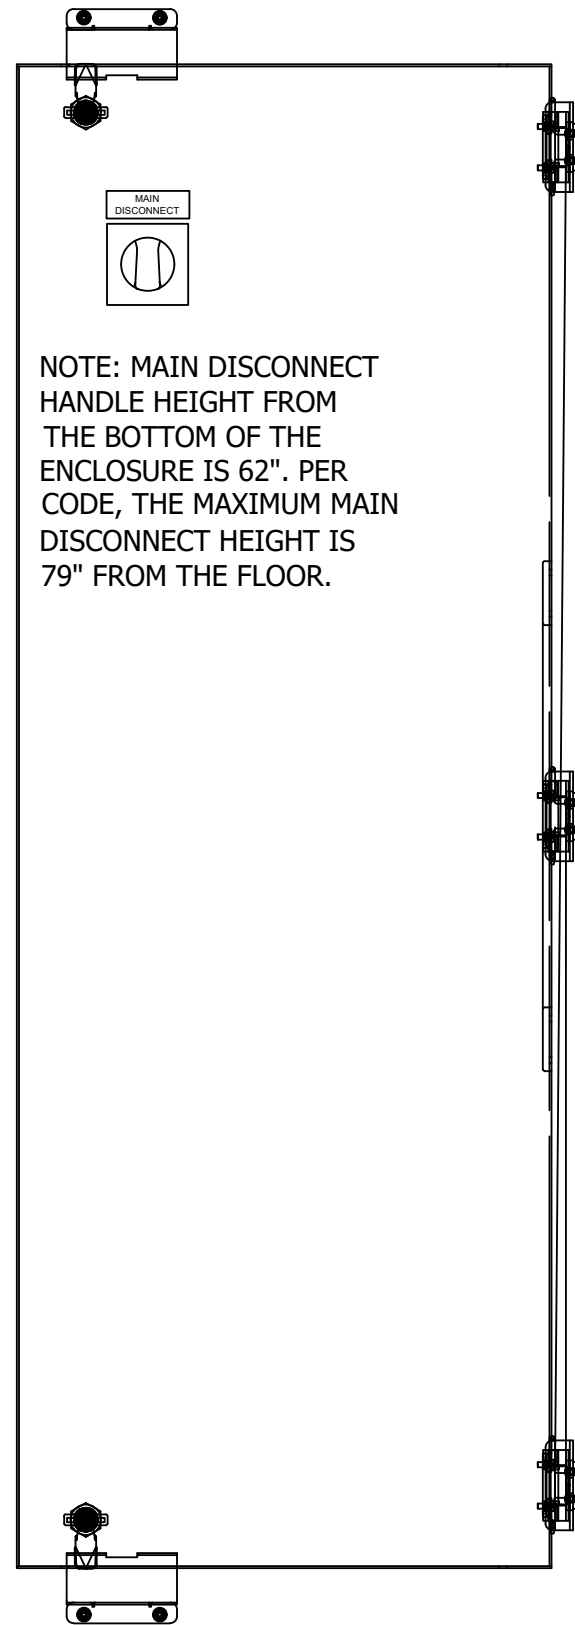

DEAD FRONT PANEL FRONT VIEW

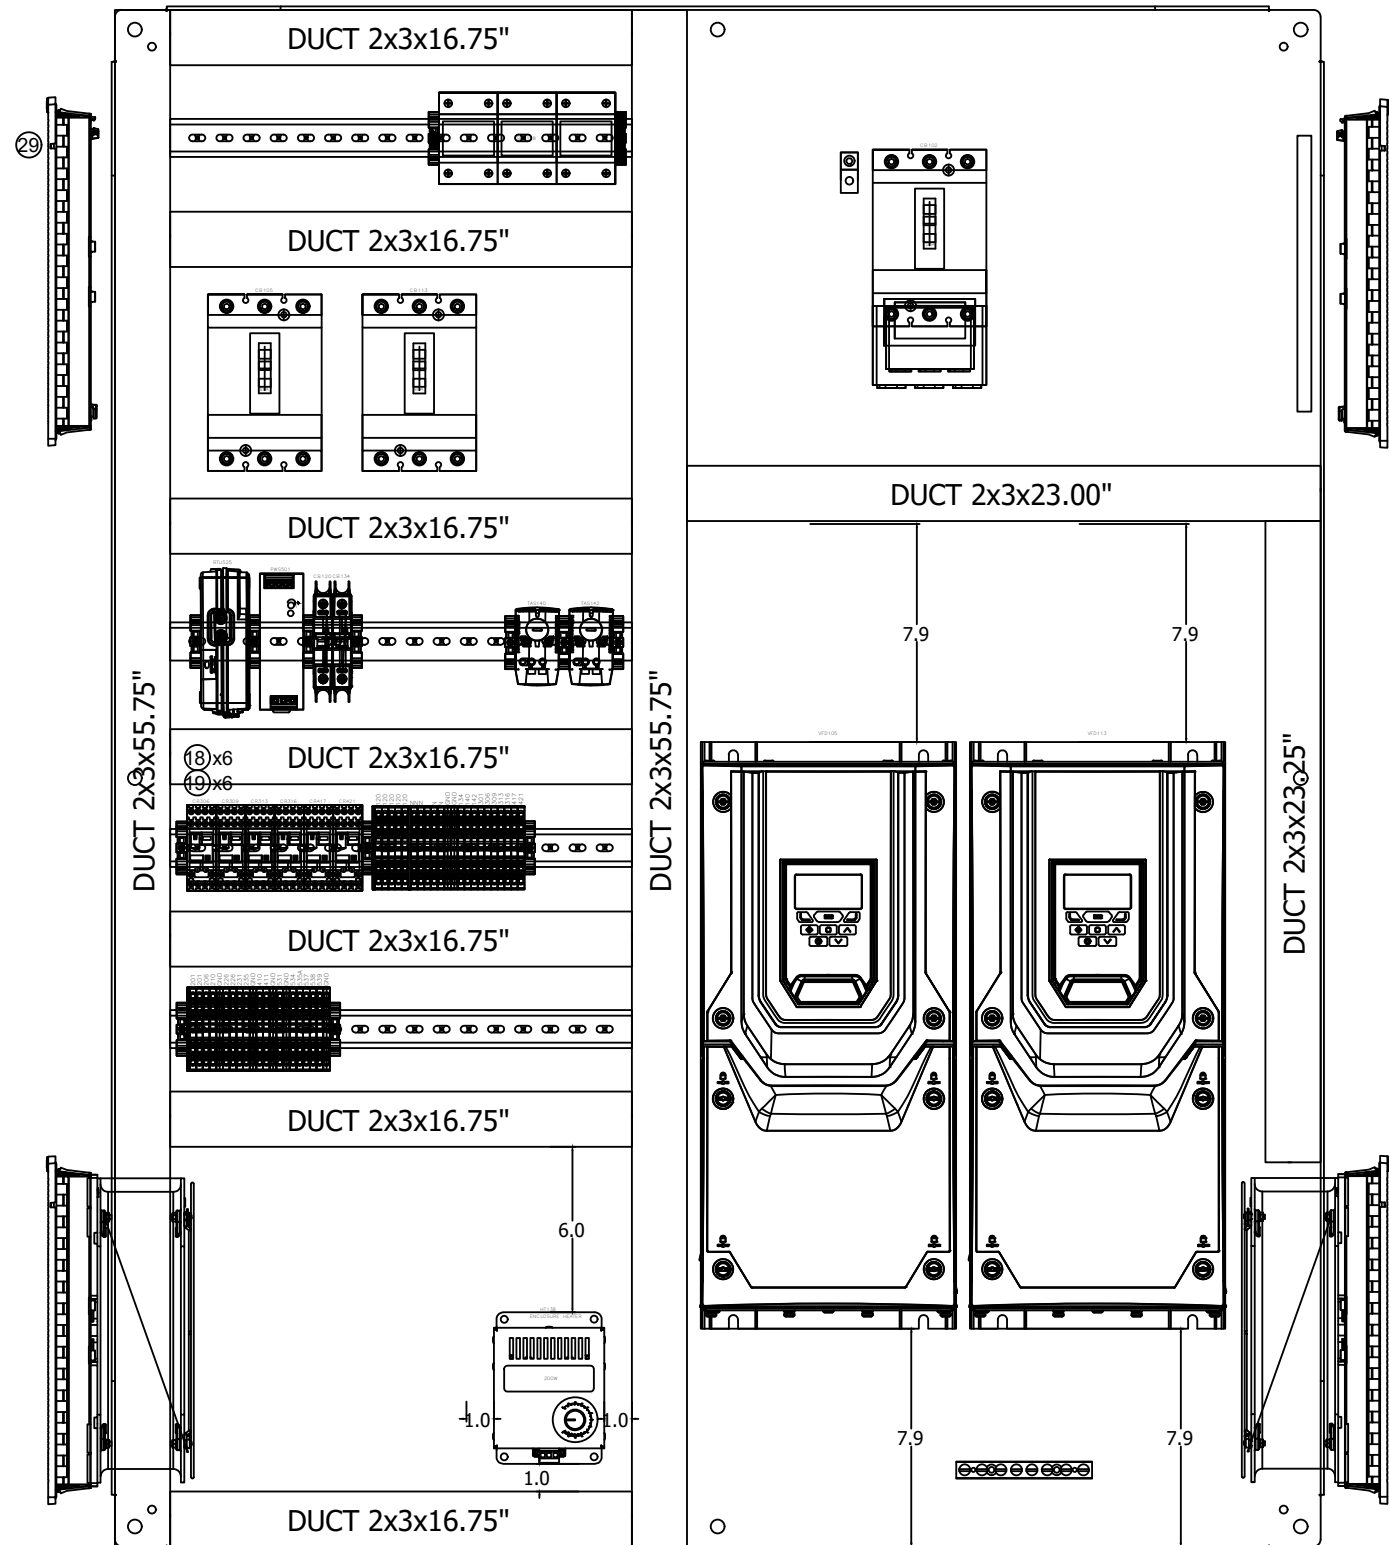

THE ENCLOSURE SHOWN REPRESENTS THE INTENT OF THE DESIGN. OFTEN THE ENCLOSURE SIZE AND LAYOUT MUST CHANGE TO ACCOMMODATE THE REQUIRED COMPONENTS AND FINAL DESIGN. PLEASE CONTACT ROMTEC UTILITIES TO OBTAIN ACTUAL AS-BUILT DRAWINGS BEFORE INSTALLATION.

©2022 ROMTEC UTILITIES, INC. ALL RIGHTS RESERVED. THESE PLANS AND DRAWINGS MAY NOT BE REPRODUCED, ADAPTED, OR FURTHER DISTRIBUTED, AND NO COMPONENTS MAY BE CONSTRUCTED FROM THESE PLANS, WITHOUT WRITTEN PERMISSION OF ROMTEC UTILITIES, INC.

ROMTEC UTILITIES
18240 NORTH BANK ROAD
ROSEBURG, OREGON 97470
PHONE: (541) 496-9678
WWW.ROMTECUTILITIES.COM

CLEVELAND STREET
COTTAGE GROVE, OR
CONTROL PANEL ENCLOSURE LAYOUT
DUPLEX LIFT STATION

ELECTRICAL SHEET

F4

PROJECT #: EO106DJ10
DSN:
DRN:
CKD:

DATE: 8/09/25

REVISION HISTORY

REV	DATE	DESCRIPTION	BY